

MACQUARIE POINT MULTIPURPOSE STADIUM

41 Evans St, Hobart TAS 7000
322070.00

DRAWING LIST

SHEET NUMBER	SHEET NAME	Current Revision
MPMS-CXC-DR-01-A11-0200	PROPOSED CONTEXT PLAN	P2
MPMS-CXC-DR-01-A11-1000	SITE PLAN EXISTING CONDITIONS	P2
MPMS-CXC-DR-01-A11-2000	SITE PLAN PROPOSED	P2
MPMS-CXC-DR-01-A11-3000	GROUND PLANE - EXTERNAL CONCOURSE PLAN	P2
MPMS-CXC-DR-01-A12-0000	NORTHERN CAR PARK	P2
MPMS-CXC-DR-01-A15-1000	EXISTING CONDITIONS AND DEMOLITION PLAN - LEVEL GROUND	P2
MPMS-CXC-DR-01-A20-0010	GENERAL ARRANGEMENT - LEVEL 0 FIELD LEVEL PLAN	P2
MPMS-CXC-DR-01-A20-0020	GENERAL ARRANGEMENT - LEVEL 1 CONCOURSE PLAN	P3
MPMS-CXC-DR-01-A20-0021	GENERAL ARRANGEMENT - LEVEL 1M PLAN	P2
MPMS-CXC-DR-01-A20-0030	GENERAL ARRANGEMENT - LEVEL 2 STADIUM CLUB PLAN	P2
MPMS-CXC-DR-01-A20-0040	GENERAL ARRANGEMENT - LEVEL 3 MEDIA PLAN	P2
MPMS-CXC-DR-01-A20-0050	GENERAL ARRANGEMENT - LEVEL 4 GANTRY LEVEL	P3
MPMS-CXC-DR-01-A20-0060	GENERAL ARRANGEMENT - ROOF PLAN	P3
MPMS-CXC-DR-01-A30-2000-1	BUILDING ELEVATIONS - EAST AND WEST	P2
MPMS-CXC-DR-01-A30-2000-2	BUILDING ELEVATIONS - NORTH AND SOUTH	P3
MPMS-CXC-DR-01-A30-2000-3	FAÇADE PART ELEVATION	P3
MPMS-CXC-DR-01-A30-2000-4	FAÇADE PART ELEVATION	P2
MPMS-CXC-DR-01-A30-2000-5	FAÇADE PART ELEVATION	P2
MPMS-CXC-DR-01-A30-2000-6	FAÇADE PART ELEVATION	P2
MPMS-CXC-DR-01-A30-2000-7	EXTERNAL MATERIALS SCHEDULE	P2
MPMS-CXC-DR-01-A30-2000-8	EXTERNAL MATERIALS SCHEDULE	P2
MPMS-CXC-DR-01-A40-0000-0	SITE SECTIONS	P2
MPMS-CXC-DR-01-A40-0010-0	BUILDING SECTIONS - EAST	P2
MPMS-CXC-DR-01-A40-0011-0	BUILDING SECTIONS - NORTH	P2
MPMS-CXC-DR-01-A40-0012-0	BUILDING SECTIONS - SOUTH	P2
MPMS-CXC-DR-01-A40-0013-0	BUILDING SECTIONS - WEST	P2
MPMS-CXC-DR-01-A80-0000	SOLAR STUDIES	P2



© COPYRIGHT COX ARCHITECTURE PTY LTD ACN 002 035 891		
ANY FORM OF REPRODUCTION OF THIS DRAWING IN FULL OR IN PART WITHOUT THE WRITTEN PERMISSION OF COX ARCHITECTURE PTY LTD CONSTITUTES AN INFRINGEMENT OF COPYRIGHT		
Rev	Description	By
P1	ISSUED FOR PROJECT OF STATE SIGNIFICANCE	18.08.2024
P2	ISSUED FOR PROJECT OF STATE SIGNIFICANCE	31.01.2025
P3	ISSUED FOR PROJECT OF STATE SIGNIFICANCE	03.03.2025

C O X

CUMULUS

Cox Architecture

Level 2, 107 Flinders Lane

Melbourne VIC 3000

Australia

T + 61 3 9650 3288

coxarchitecture.com.au

Cumulus Studio

Level 2, 147 Macquarie Street

Hobart TAS 7000

Australia

T + 61 3 6231 4841

www.cumulus.studio

Scale

Zone

Client

Macquarie Point Development Corporation

Project No.

322070.00

Project

MACQUARIE POINT MULTIPURPOSE STADIUM

41 Evans St, Hobart TAS 7000

Acknowledgement

The Stadium Team acknowledge the traditional owners of this land, the Maori people, and pay respect to those that have passed before us. We acknowledge today's Tasmanian Aboriginal people, the Palawa, their Elders, and their enduring custodianship of Uluru/Kata Tjuta.

Drawing Title

COVER SHEET - DRAWING INDEX

Document Control Status:

PoSS

Co-ordinated:

MM

Drawn:

GA

Project Architect:

MM

Scale:

@ A0

Project Director:

AR/SH

Revision Date:


03.03.2025


Drawing Number:

MPMS-CXC-DR-01-A00-0000

Revision:

P3

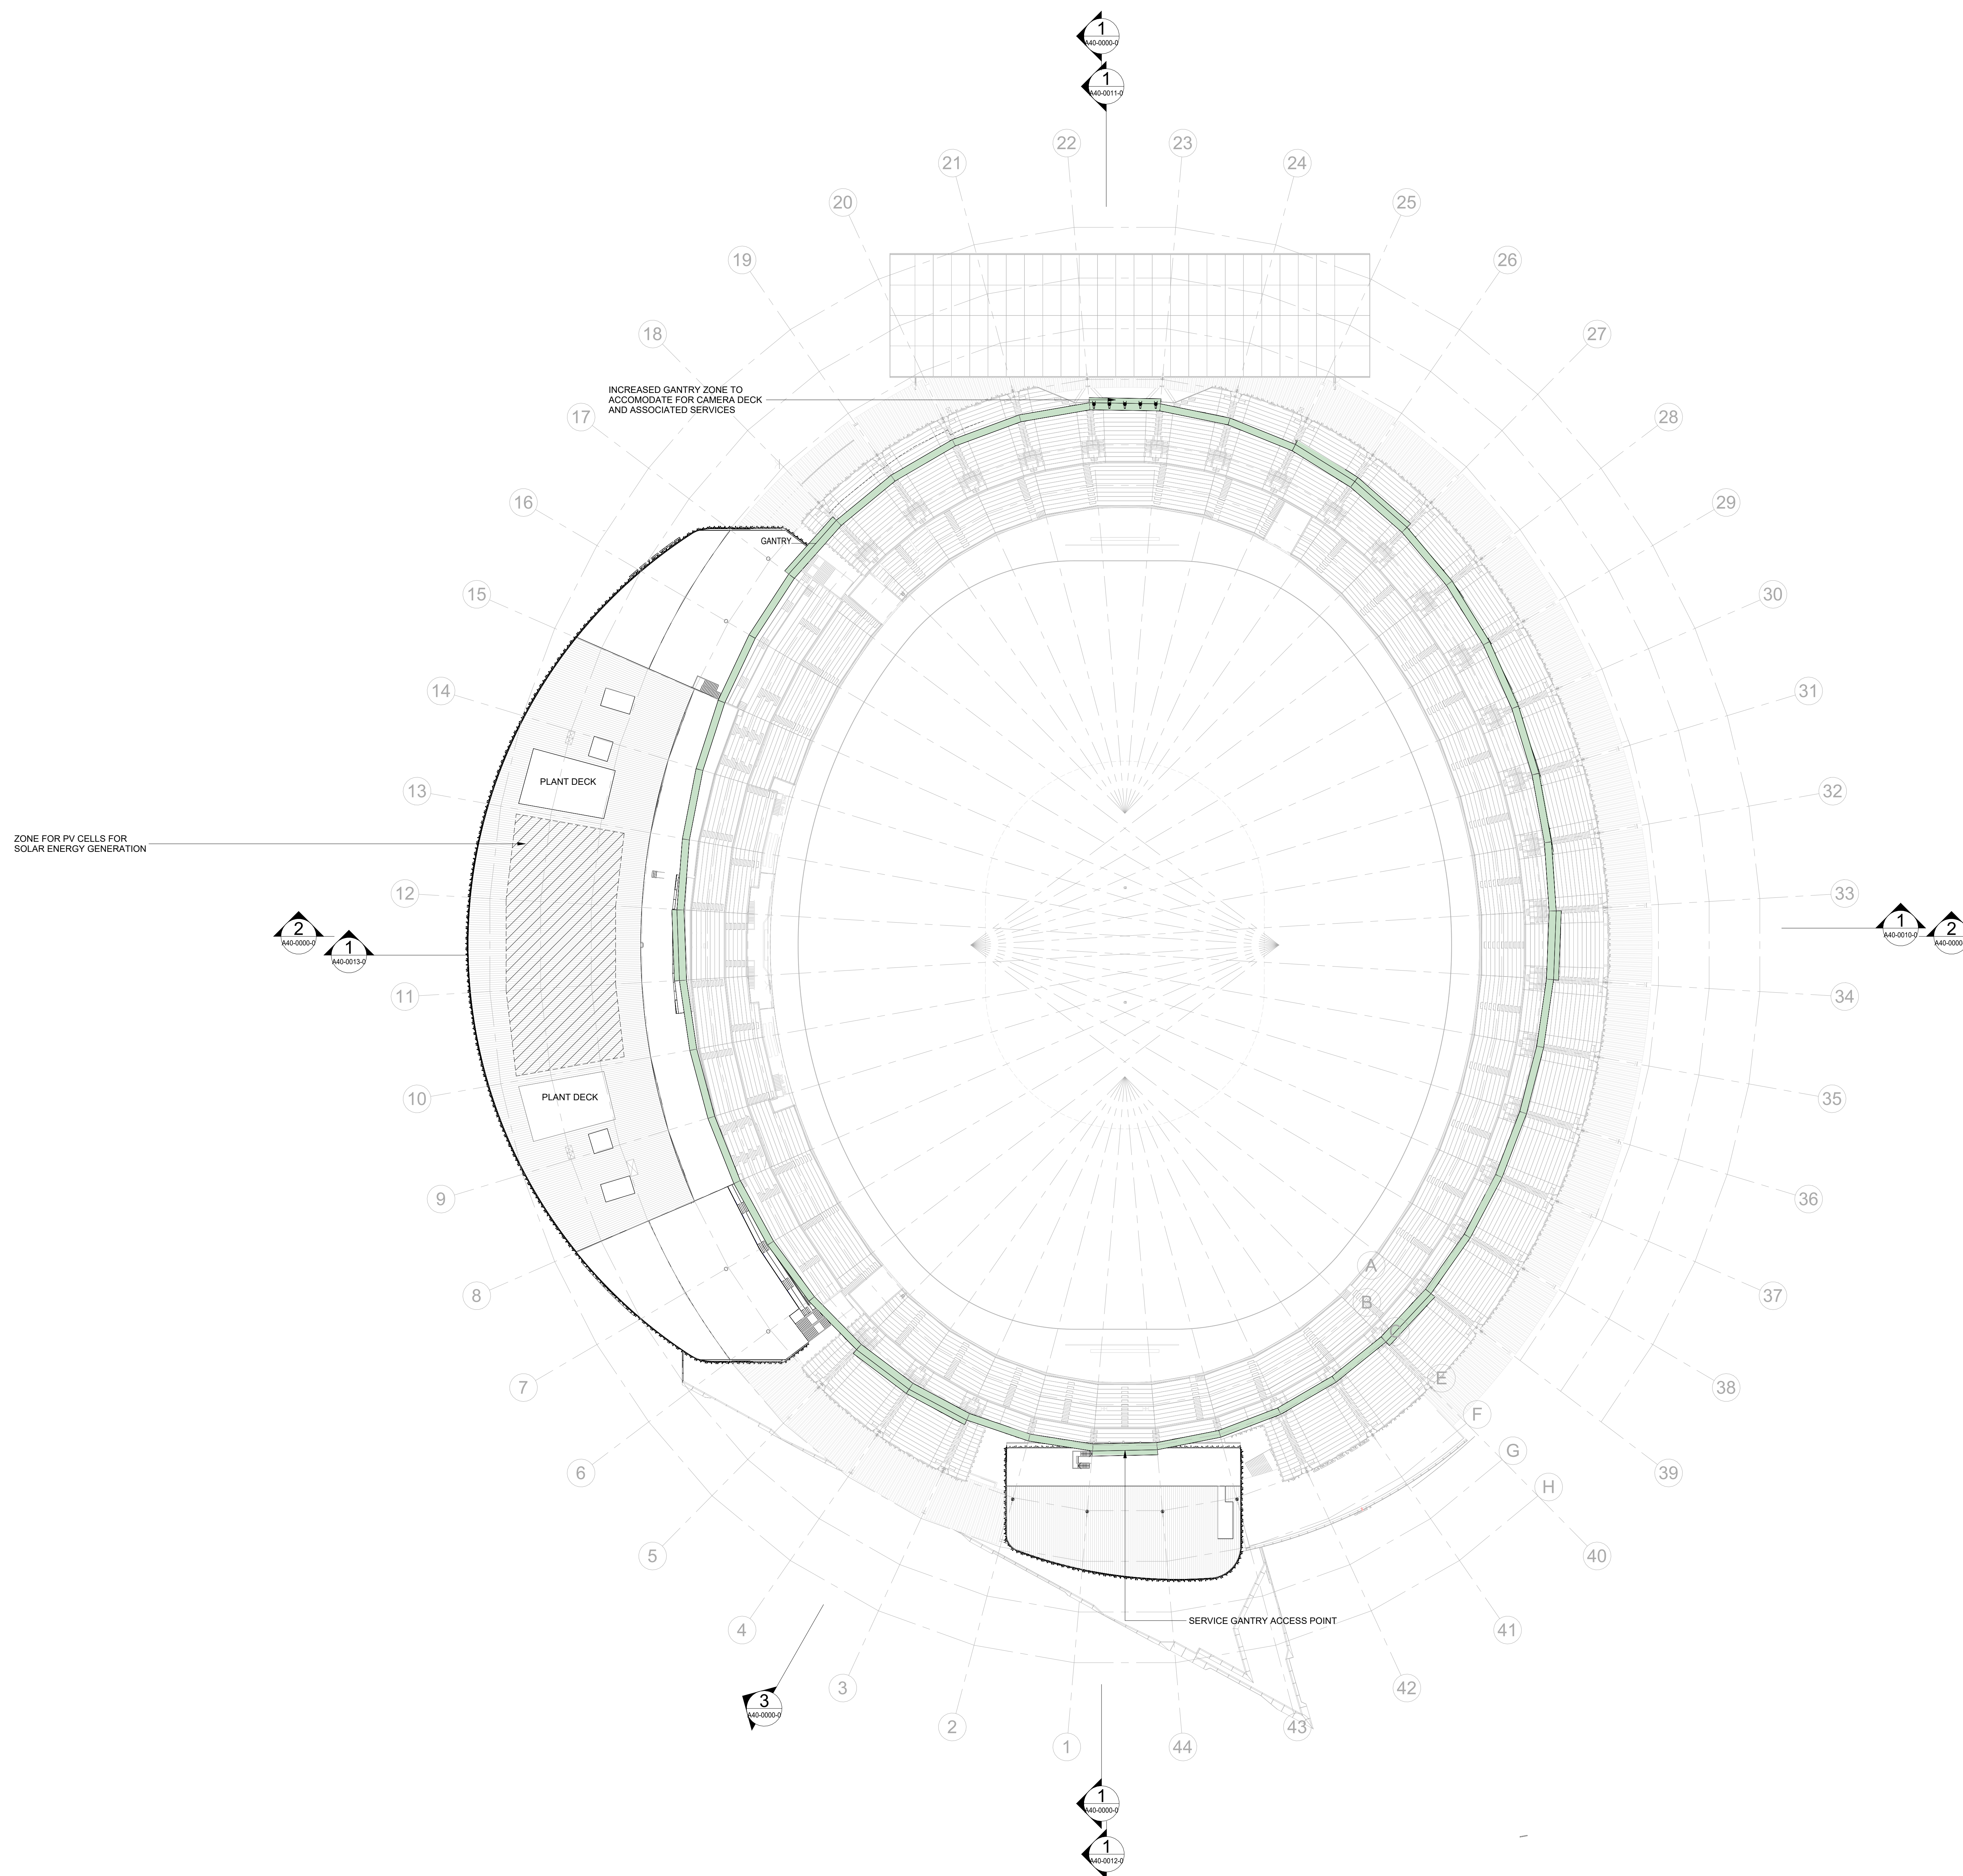

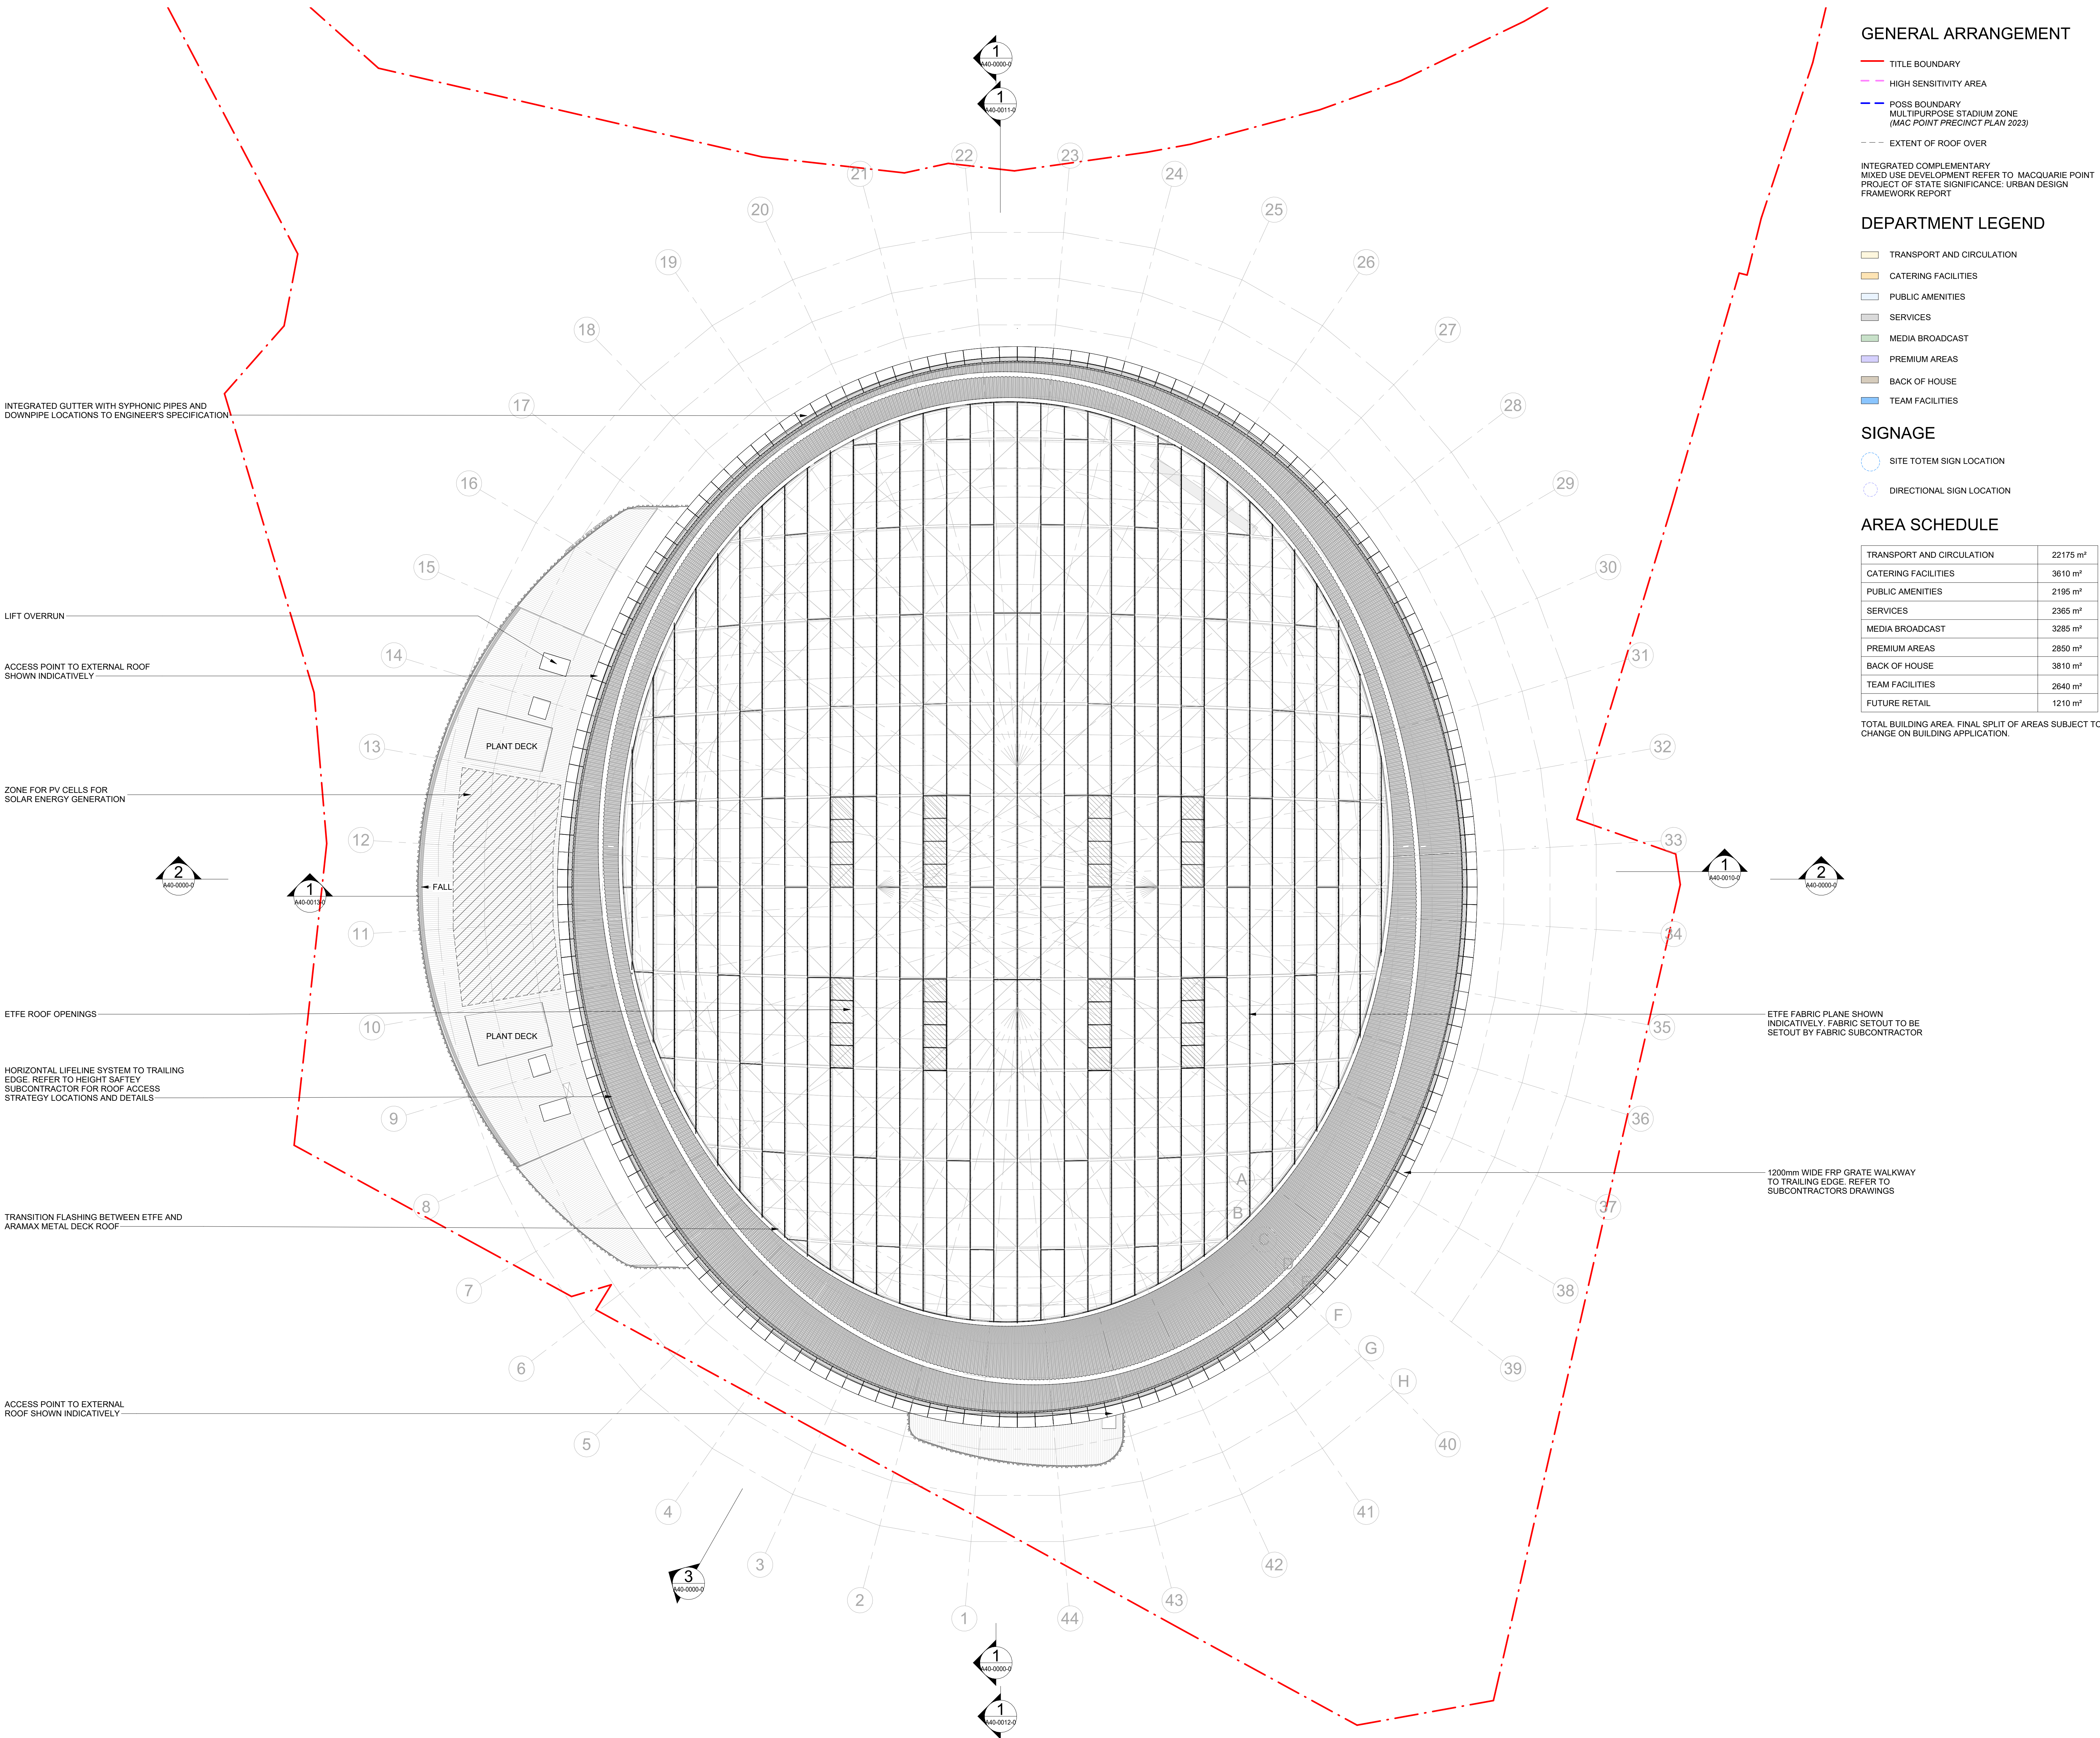

GENERAL ARRANGEMENT

- TITLE BOUNDARY
- HIGH SENSITIVITY AREA
- POSS BOUNDARY
- MULTIPURPOSE STADIUM ZONE (MAC POINT PRECINCT PLAN 2023)
- EXTENT OF ROOF OVER

INTEGRATED COMPLEMENTARY MIXED USE DEVELOPMENT REFER TO MACQUARIE POINT PROJECT OF STATE SIGNIFICANCE: URBAN DESIGN FRAMEWORK REPORT

DEPARTMENT LEGEND

- TRANSPORT AND CIRCULATION
- CATERING FACILITIES
- PUBLIC AMENITIES
- SERVICES
- MEDIA BROADCAST
- PREMIUM AREAS
- BACK OF HOUSE
- TEAM FACILITIES

SIGNAGE

- SITE TOTEM SIGN LOCATION
- DIRECTIONAL SIGN LOCATION

AREA SCHEDULE

TRANSPORT AND CIRCULATION	22175 m²
CATERING FACILITIES	3610 m²
PUBLIC AMENITIES	2195 m²
SERVICES	2365 m²
MEDIA BROADCAST	3285 m²
PREMIUM AREAS	2850 m²
BACK OF HOUSE	3810 m²
TEAM FACILITIES	2640 m²
FUTURE RETAIL	1210 m²

TOTAL BUILDING AREA, FINAL SPLIT OF AREAS SUBJECT TO CHANGE ON BUILDING APPLICATION.

© COPYRIGHT COX ARCHITECTURE PTY LTD ACN 002 035 891

ANY FORM OF REPRODUCTION OF THIS DRAWING IN FULL OR IN PART WITHOUT THE WRITTEN PERMISSION OF COX ARCHITECTURE PTY LTD CONSTITUTES AN INFRINGEMENT OF COPYRIGHT

Rev	Description	By	Date
P1	ISSUED FOR PROJECT OF STATE SIGNIFICANCE		18.08.2024
P2	ISSUED FOR PROJECT OF STATE SIGNIFICANCE		31.01.2025
P3	ISSUED FOR PROJECT OF STATE SIGNIFICANCE		03.03.2025

COX

CUMULUS

Cox Architecture

Level 2, 107 Flinders Lane

Melbourne VIC 3000

Australia

T + 61 3 9650 3288

coxarchitecture.com.au

Cumulus Studio

Level 2, 147 Macquarie Street

Hobart TAS 7000

Australia

T + 61 3 6231 4841

www.cumulus.studio

Scale

Scale 1:500


0

5m

10m

25m

50m

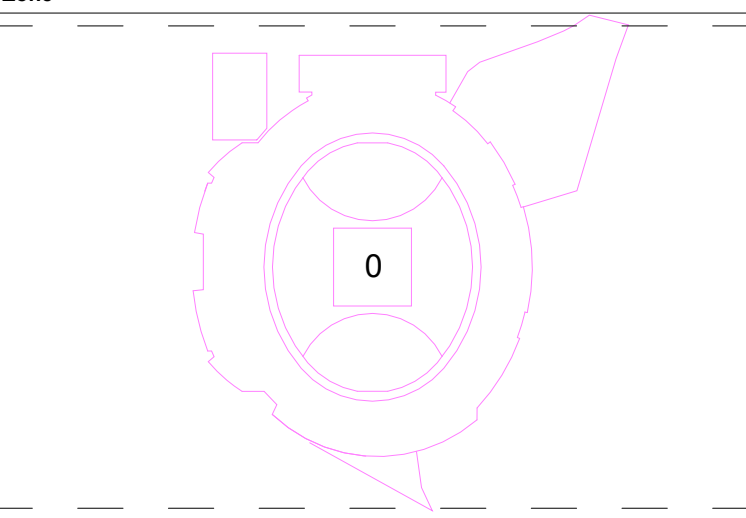

Client
Macquarie Point Development Corporation

Project No.
322070.00

Project
MACQUARIE POINT MULTIPURPOSE STADIUM
41 Evans St, Hobart TAS 7000

Acknowledgement
The Stadium Team acknowledge the traditional owners of this land, the *Murrujina* people, and pay respect to those that have passed before us. We acknowledge today's *Tasmanian Aboriginal* people, the *Palawa*, their *Elders*, and their enduring *country* of *Uluru* and *Terranella*.

Drawing Title
GENERAL ARRANGEMENT - ROOF PLAN

Document Control Status:
PoSS

Co-ordinated:	MM	Drawn:	GA
Project Architect:	MM	Scale:	1:500 @ A0
Project Director:	AR/SH	Revision Date:	03.03.2025
Drawing Number:	MPMS-CXC-DR-01-A20-0060	Revision:	P3

PL02 STADIUM PLAN - 322070.00025.00001.PN