

Prepared by Burbury Consulting for  
Department of State Growth using  
the spatial data resources of the  
Department of State Growth and "theLIST"  
(Land Information System Tasmania).

0 50 100 150 200  
Metres


Approved For: Internal Only

Prepared By: Steve Harwin  
Date: 12/11/2021  
Scale: 1:4,000 when printed at A4  
Projection: MGA Zone 55 (GDA2020)  
RM No.:

Note: Map orientation may not be "north-up", check north arrow (top right).  
Document Path: H:\SSG\Projects\BWB\AccessStripMap\_11112021.mxd



## New Bridgewater Bridge Project

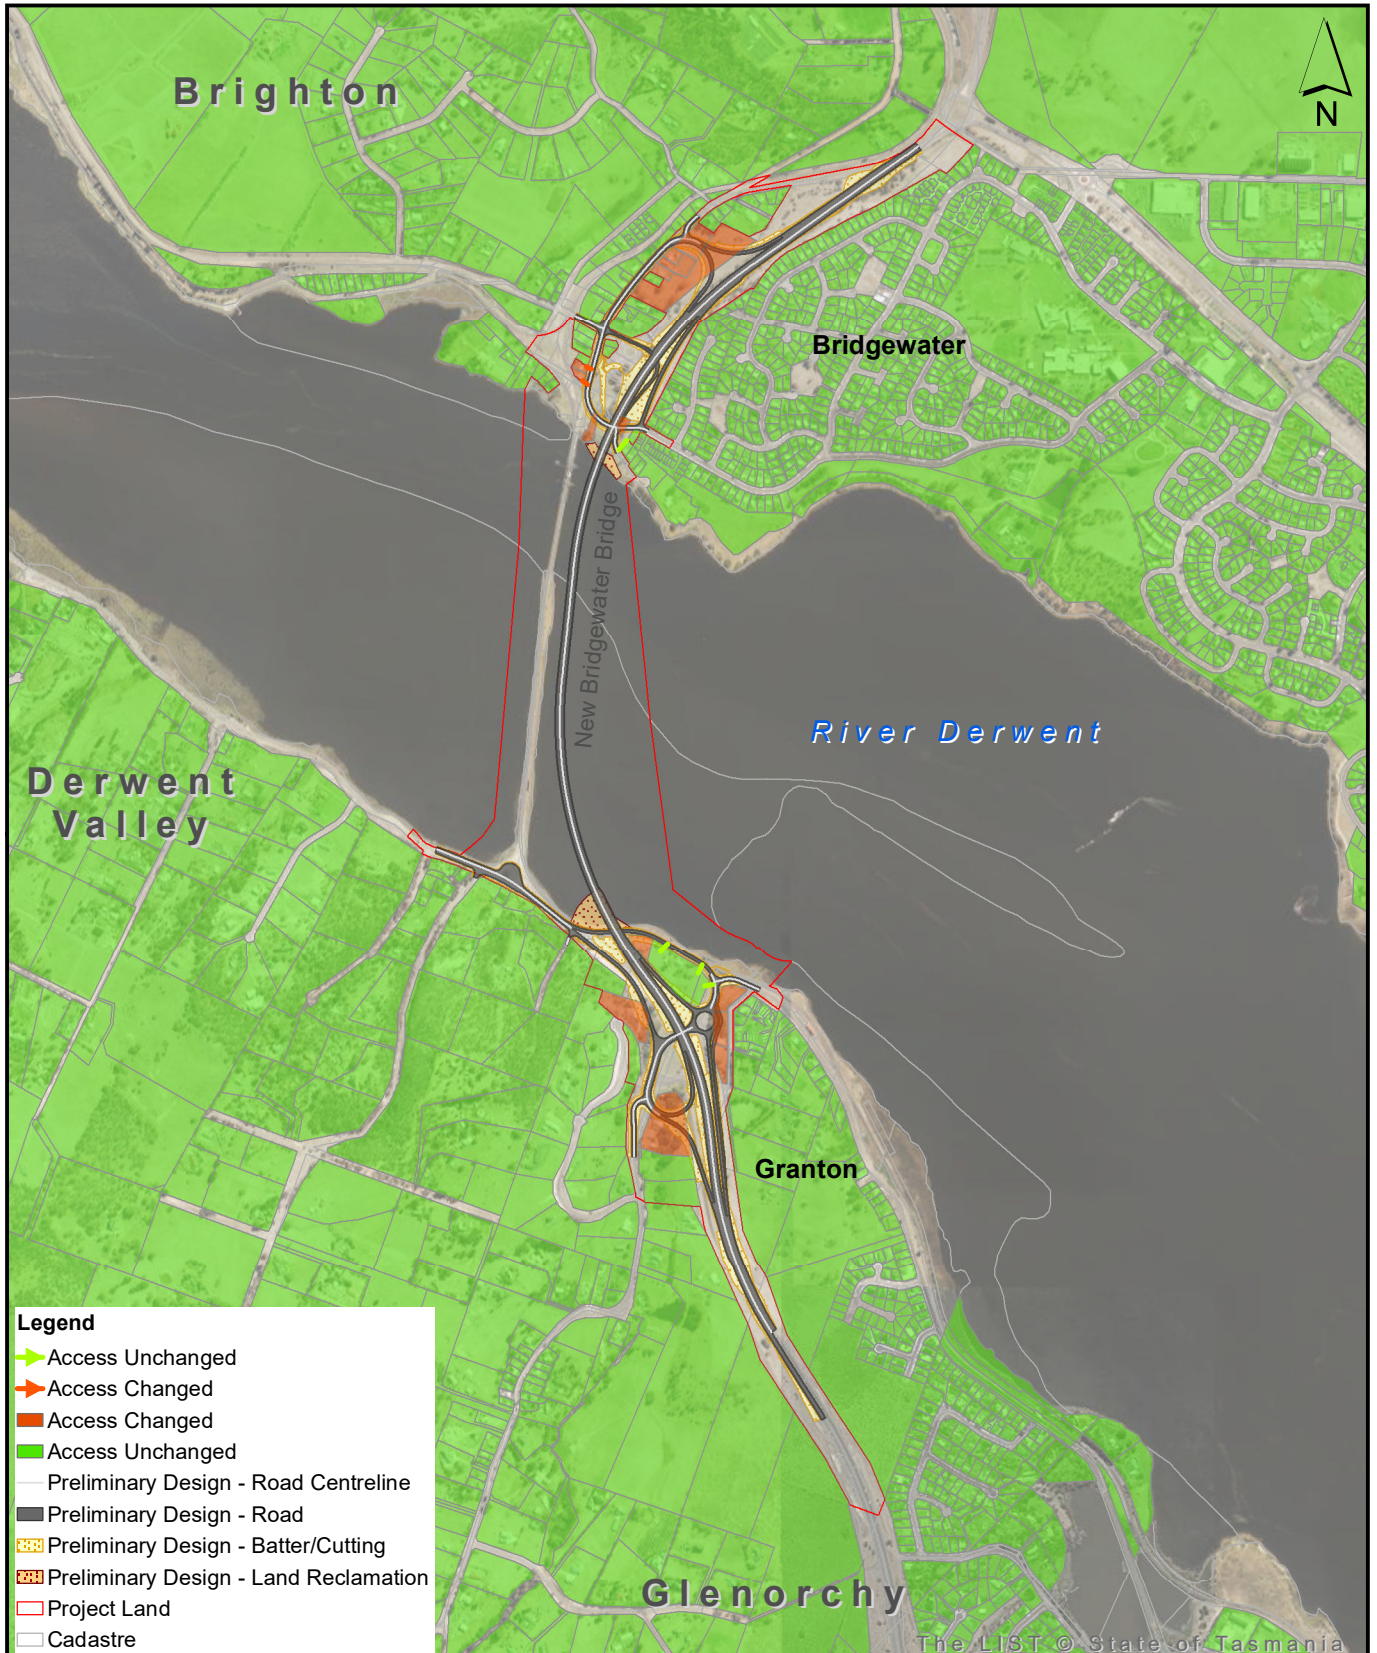

Prepared by Burbury Consulting for Department of State Growth using the spatial data resources of the Department of State Growth and "theLIST" (Land Information System Tasmania).


0 250 500 750 1,000 1,250  
Metres

Approved For: Internal Only

Prepared By: Steve Harwin  
Date: 12/11/2021  
Scale: 1:18,000 when printed at A4  
Projection: MGA Zone 55 (GDA2020)  
RM No.:

Document Path: H:\SSG\Projects\BW8\Access\_12112021.mxd



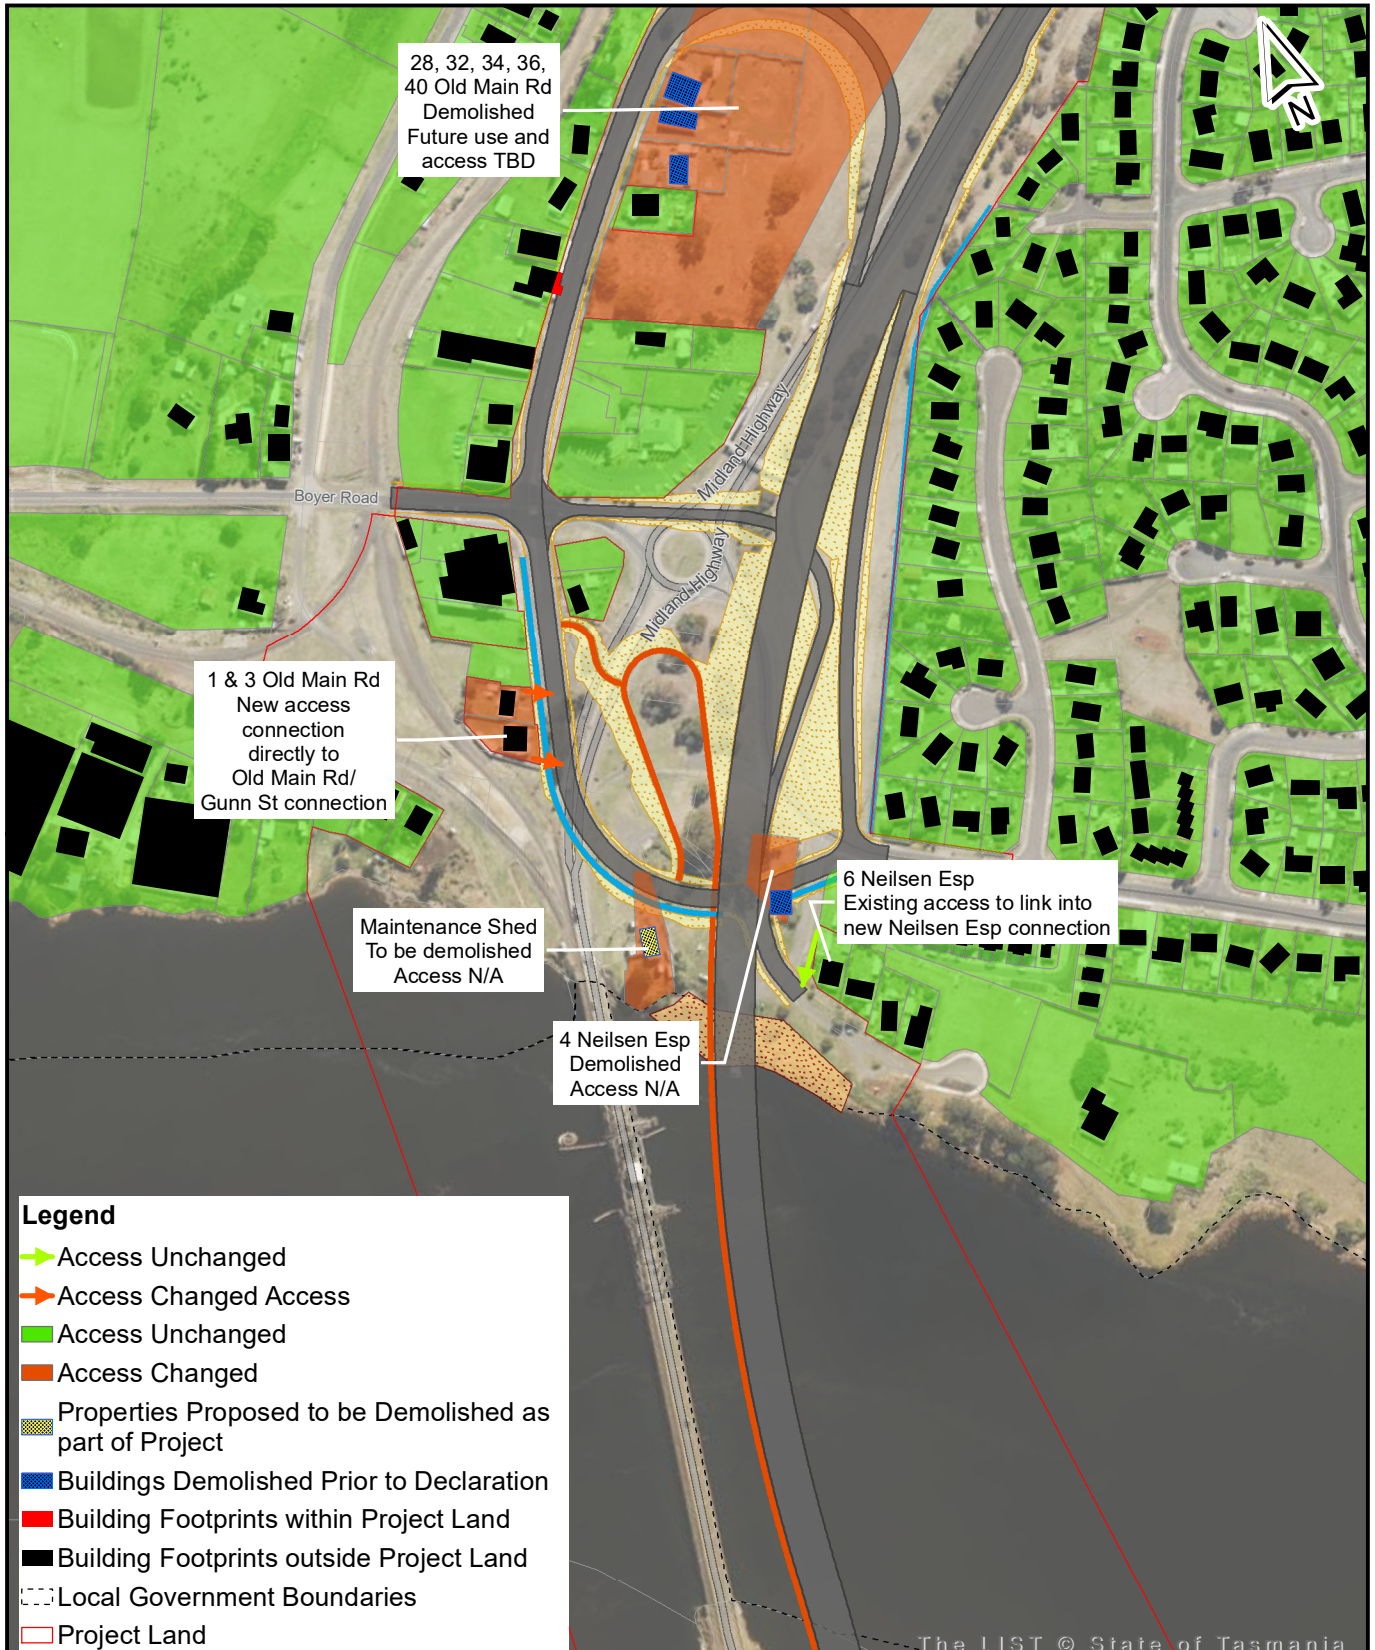

Prepared by Burbury Consulting for  
Department of State Growth using  
the spatial data resources of the  
Department of State Growth and "theLIST"  
(Land Information System Tasmania).

0 50 100 150 200  
Metres

Approved For: Internal Only

Prepared By: Steve Harwin

Date: 12/11/2021

Scale: 1:4,000 when printed at A4


Projection: MGA Zone 55 (GDA2020)

RM No.:

Note: Map orientation may not be "north-up", check north arrow (top right).

Document Path: H:\SSG\Projects\BWB\AccessStripMap\_11112021.mxd



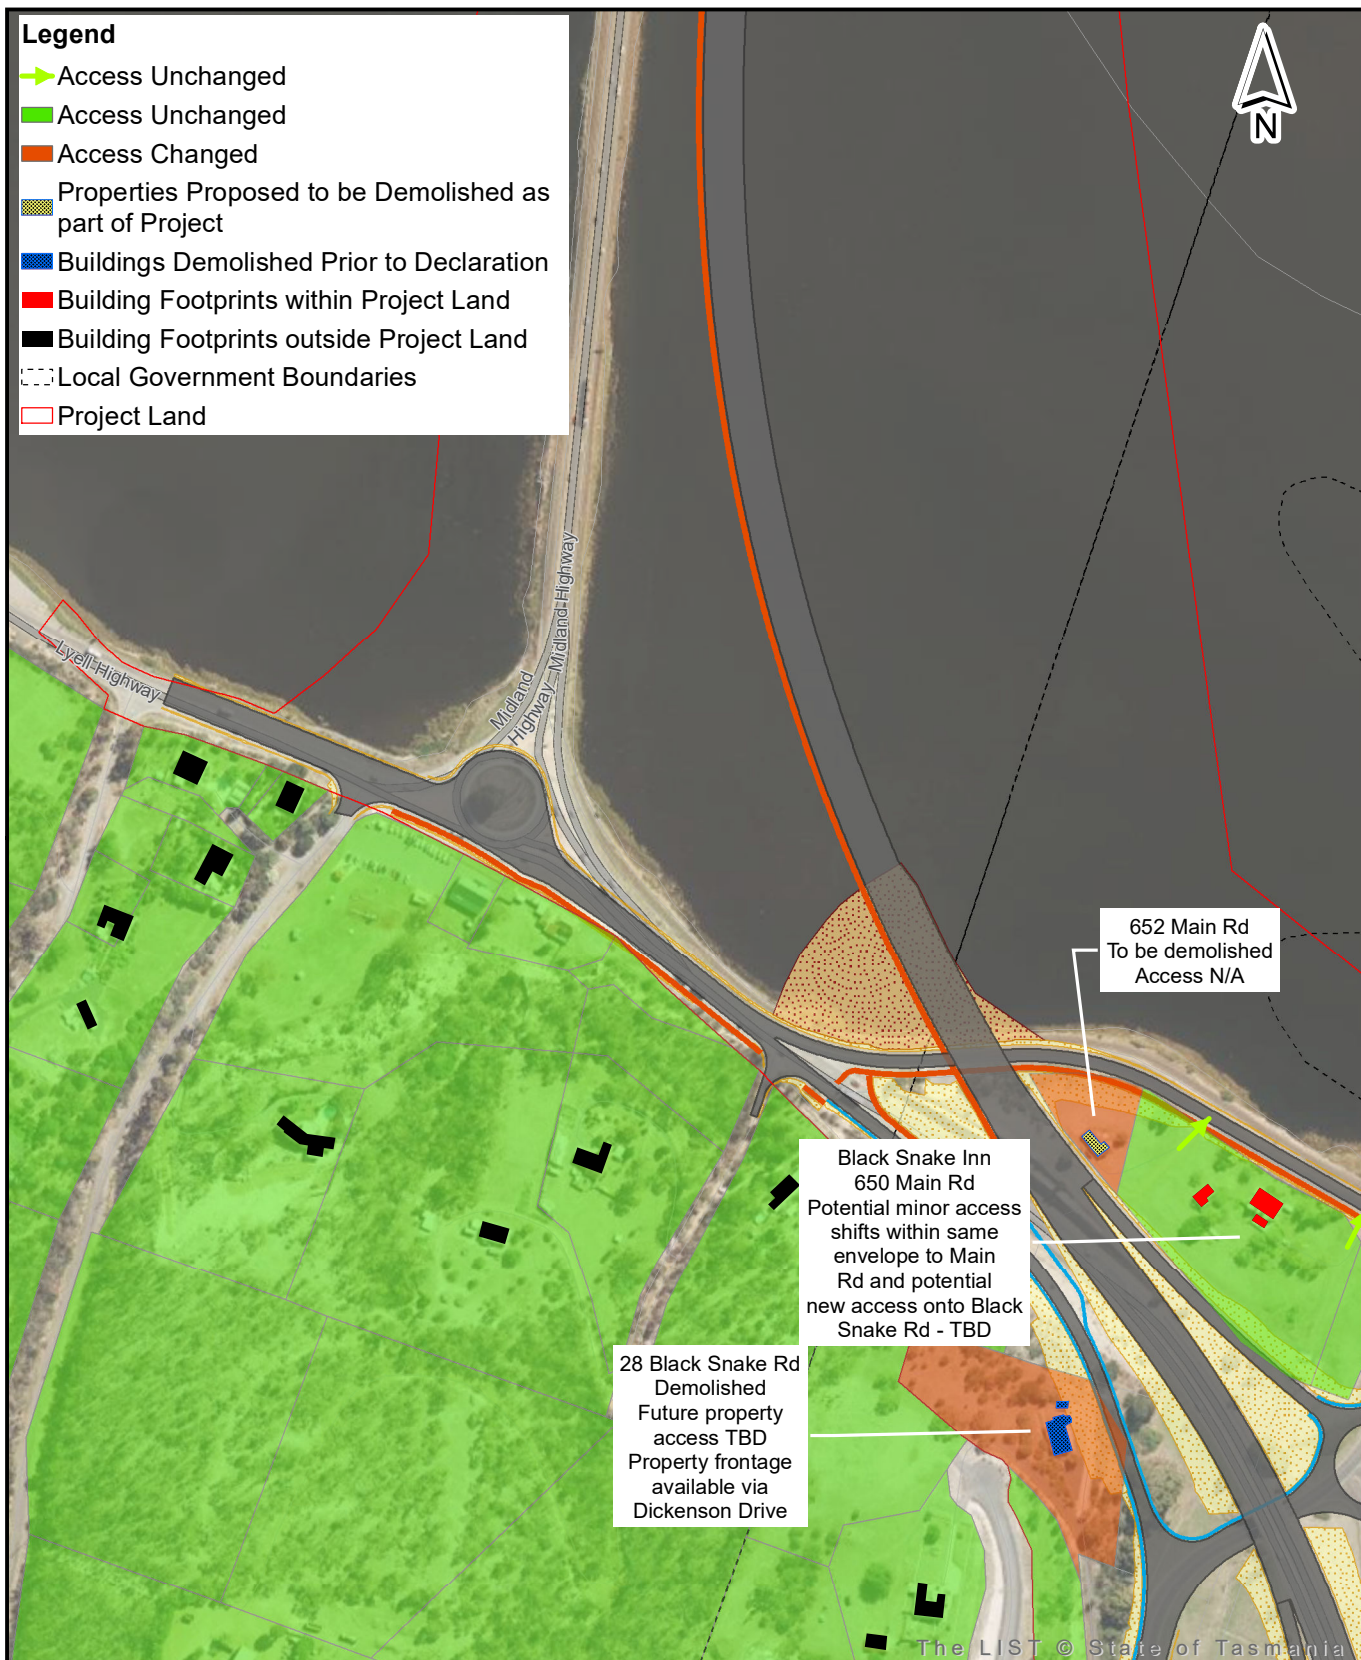

Prepared by Burbury Consulting for  
Department of State Growth using  
the spatial data resources of the  
Department of State Growth and "theLIST"  
(Land Information System Tasmania).

0 50 100 150 200  
Metres

Approved For: Internal Only

Prepared By: Steve Harwin

Date: 12/11/2021

Scale: 1:4,000 when printed at A4

Projection: MGA Zone 55 (GDA2020)

RM No.:

Note: Map orientation may not be "north-up", check north arrow (top right).  
Document Path: H:\SSG\Projects\BWB\AccessStripMap\_11112021.mxd





Prepared by Burbury Consulting for  
Department of State Growth using  
the spatial data resources of the  
Department of State Growth and "theLIST"  
(Land Information System Tasmania).

0 50 100 150 200  
Metres

Approved For: Internal Only

Prepared By: Steve Harwin

Date: 12/11/2021

Scale: 1:4,000 when printed at A4



Projection: MGA Zone 55 (GDA2020)

RM No.:

Note: Map orientation may not be "north-up", check north arrow (top right).

Document Path: H:\SSG\Projects\BWB\AccessStripMap\_11112021.mxd



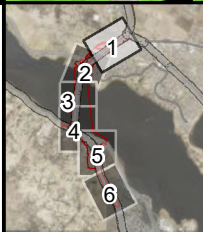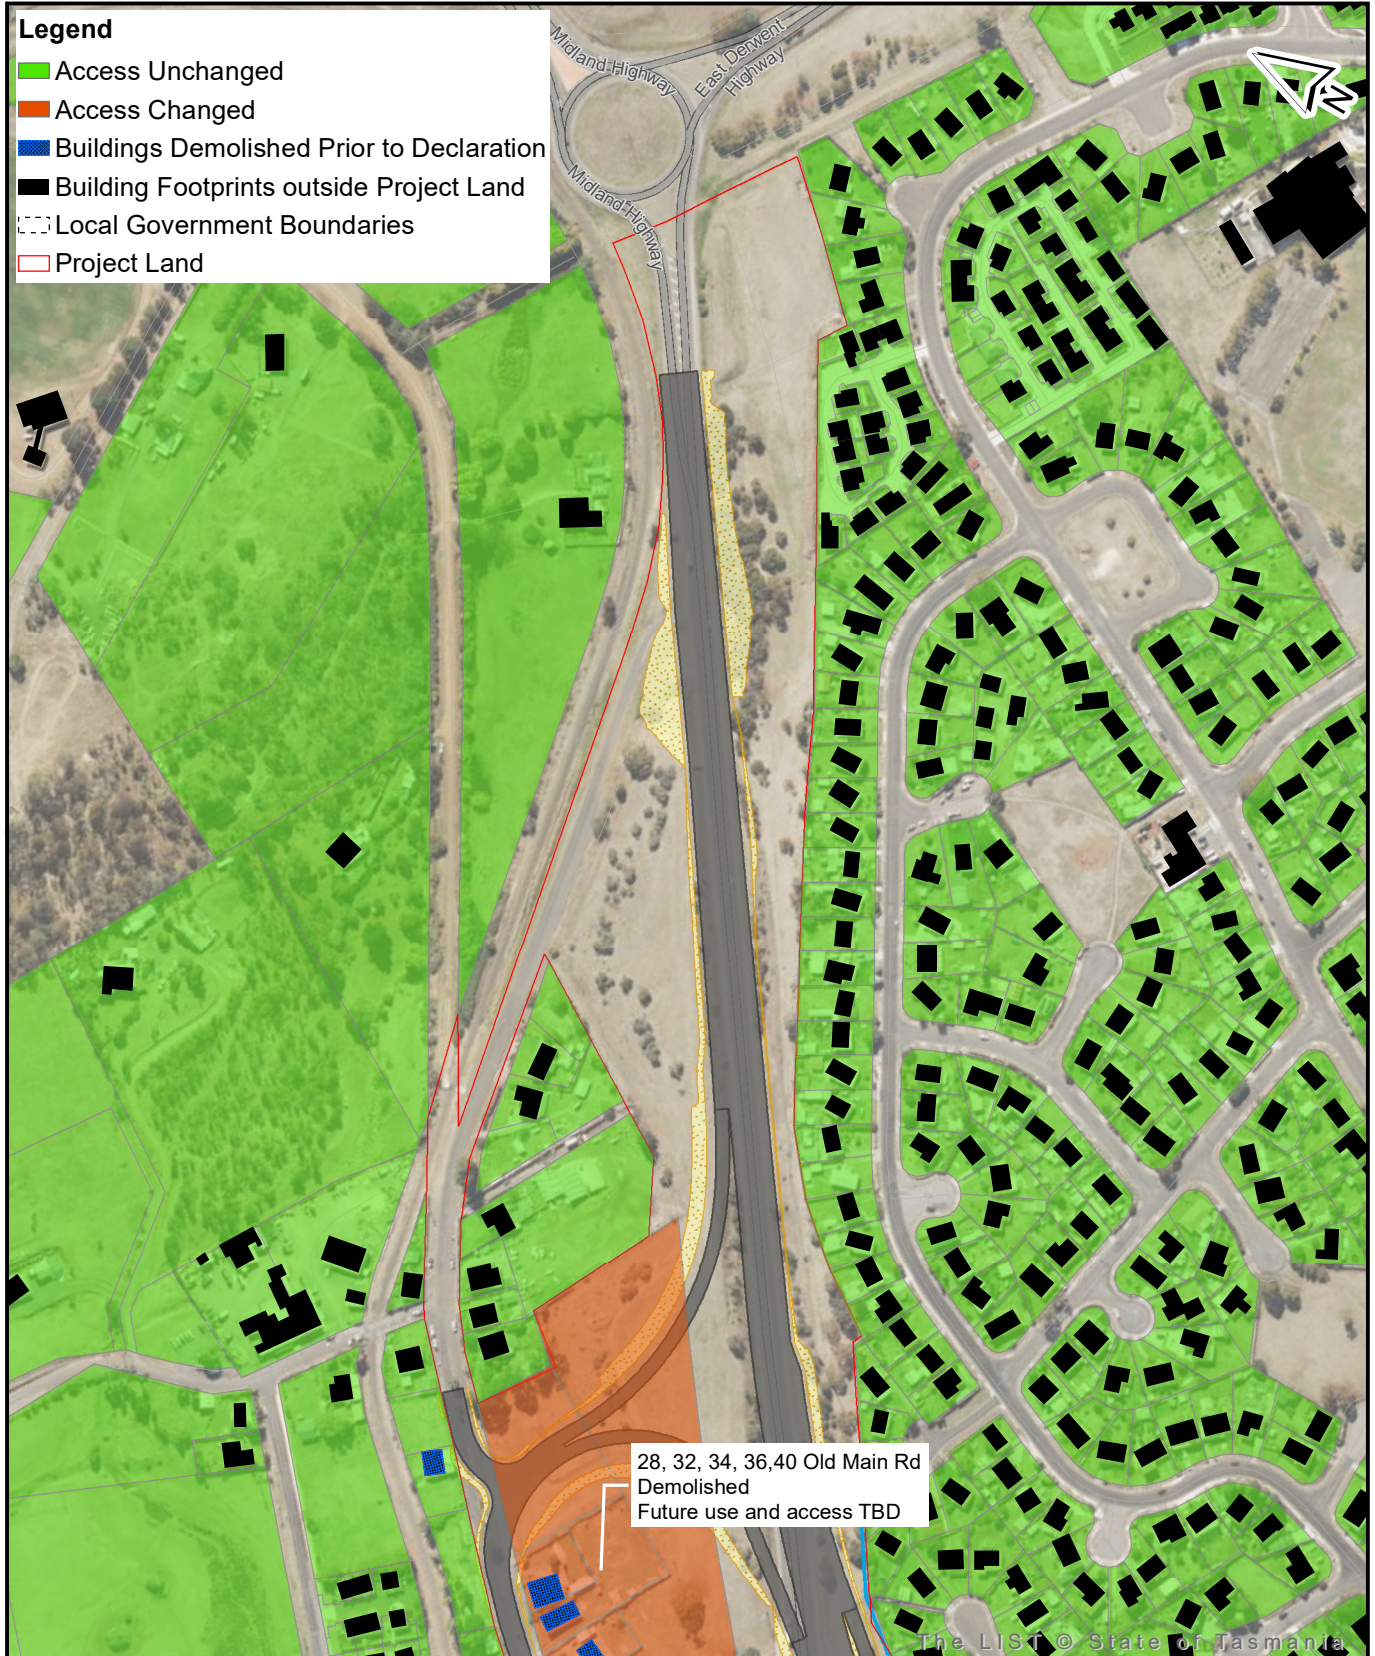

Prepared by Burbury Consulting for  
Department of State Growth using  
the spatial data resources of the  
Department of State Growth and "theLIST"  
(Land Information System Tasmania).

0 50 100 150 200  
Metres

Approved For: Internal Only

Prepared By: Steve Harwin

Date: 12/11/2021

Scale: 1:4,000 when printed at A4


Projection: MGA Zone 55 (GDA2020)

RM No.:

Note: Map orientation may not be "north-up", check north arrow (top right).

Document Path: H:\SSG\Projects\BWB\AccessStripMap\_11112021.mxd



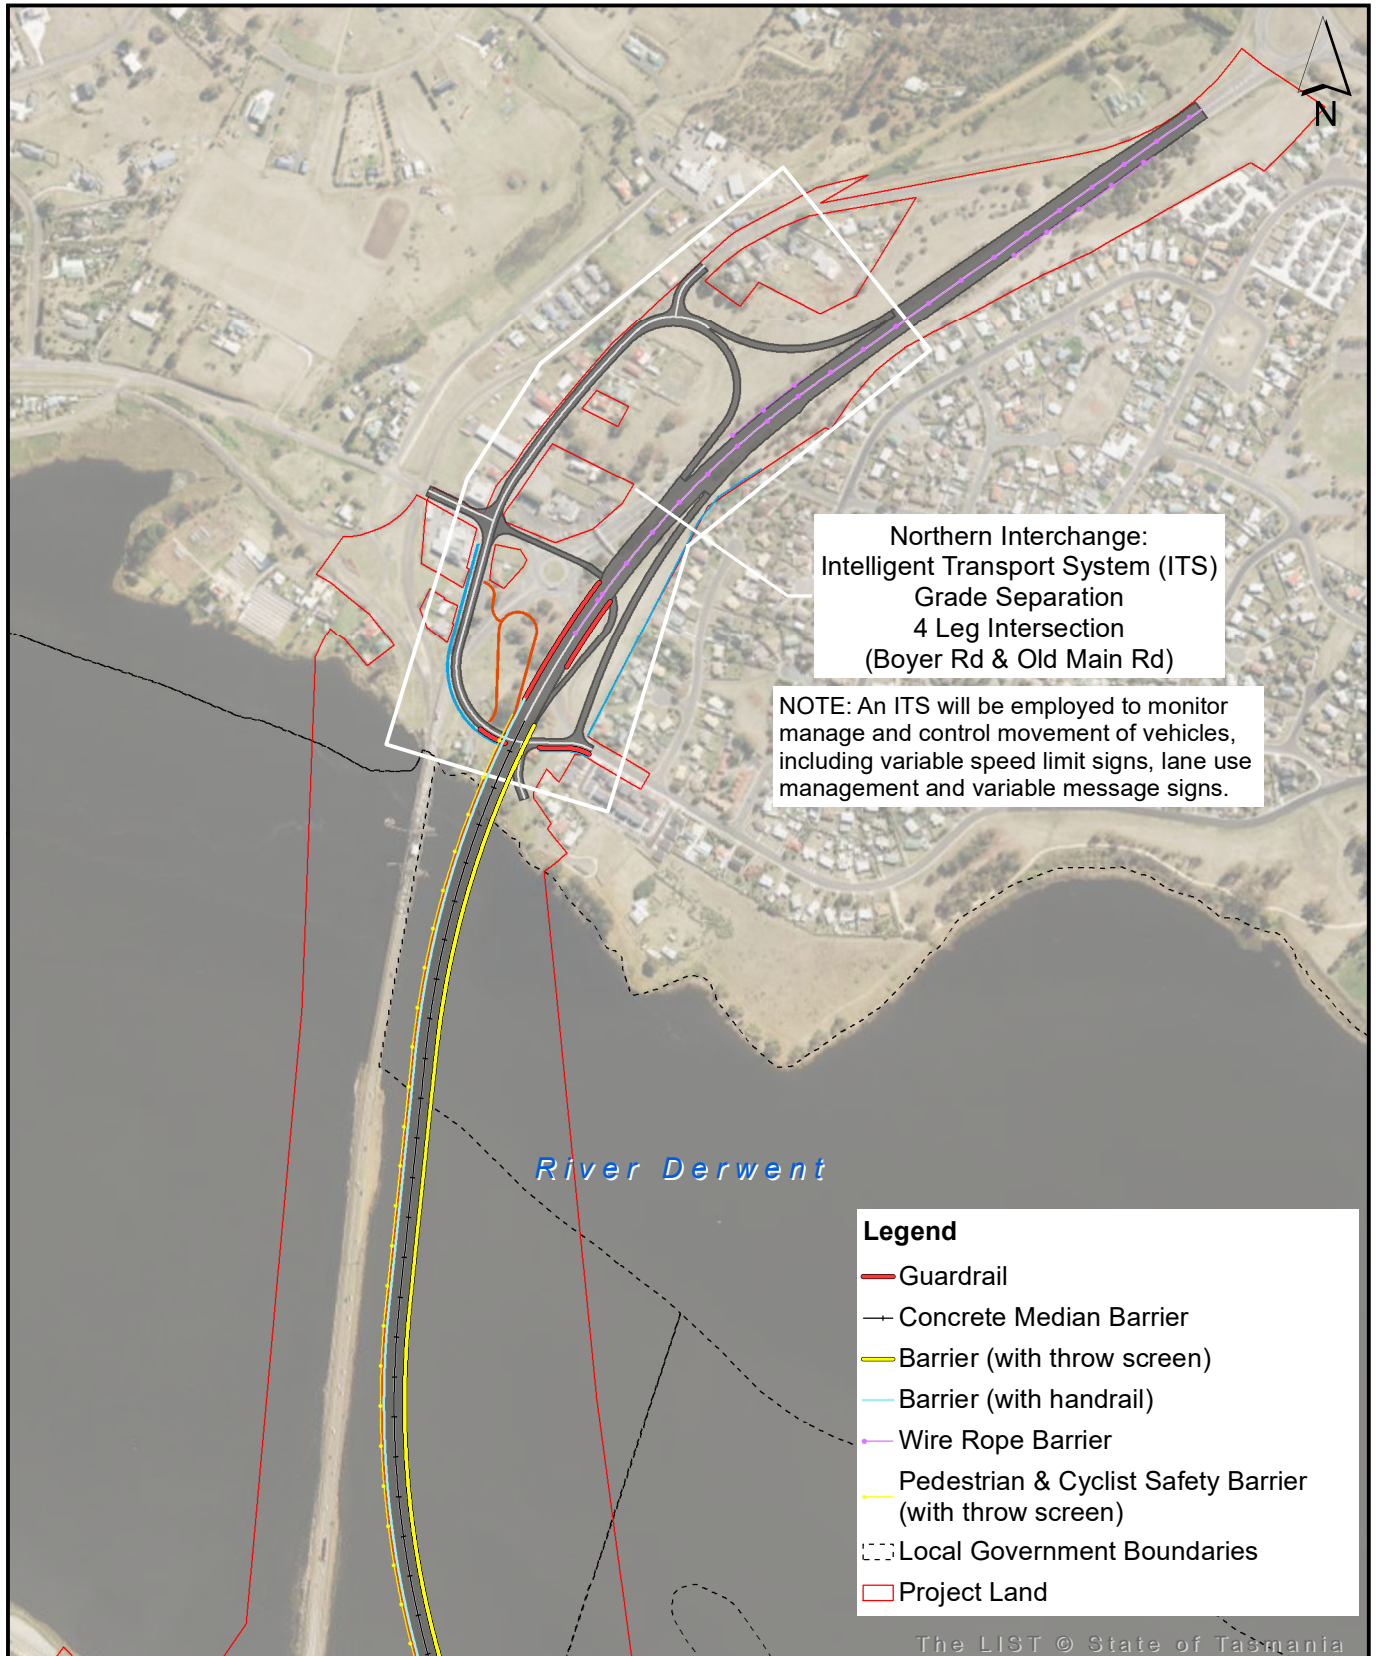

Prepared by Burbury Consulting for Department of State Growth using the spatial data resources of the Department of State Growth and "theLIST" (Land Information System Tasmania).

0 50 100 150 200 250  
Metres

Approved For: Internal Only

Prepared By: Steve Harwin

Date: 12/11/2021

Scale: 1:8,000 when printed at A4



Projection: MGA Zone 55 (GDA2020)

RM No.:

Document Path:

H:\SSG\Projects\BWB\SafetyBarriers\_2xA4\_11112021.mxd



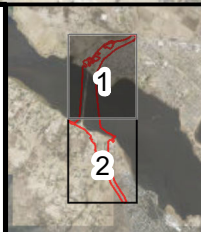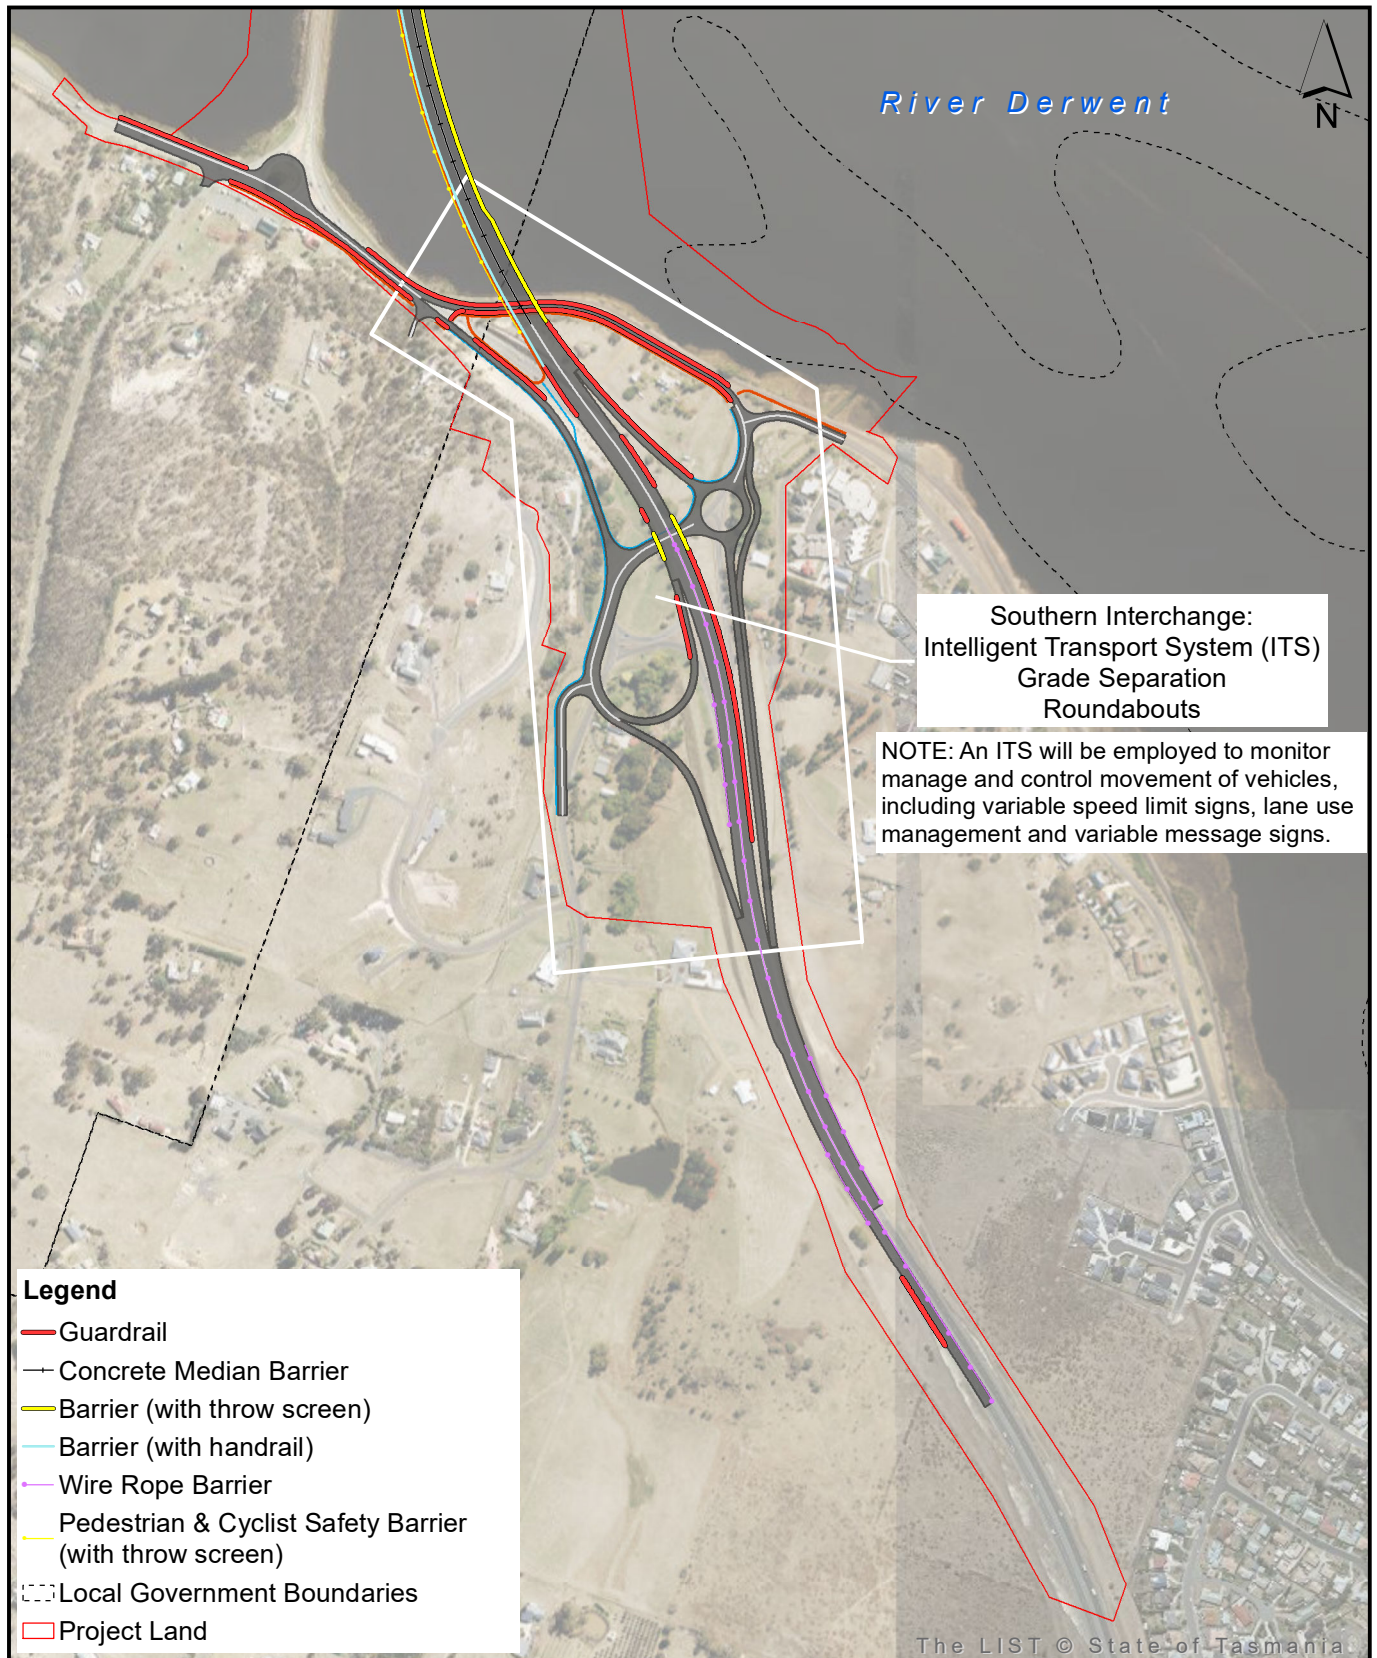

Prepared by Burbury Consulting for Department of State Growth using the spatial data resources of the Department of State Growth and "theLIST" (Land Information System Tasmania).

0 50 100 150 200 250  
Metres

Approved For: Internal Only

Prepared By: Steve Harwin

Date: 12/11/2021

Scale: 1:8,000 when printed at A4

Projection: MGA Zone 55 (GDA2020)

RM No.:

Document Path:

H:\SSG\Projects\BWB\SafetyBarriers\_2x4\_11112021.mxd





WORKS KEY




PROJECT LAND BOUNDARY EXTENT

NOTES


1. IMAGES ARE SHOWN FOR REFERENCE ONLY AND MAY NOT BE ACCURATLY LOCATED OR SCALED.
2. DATA SHOWN ON DRAWINGS ARE;
  - JACOBS SURVEY
  - JACOBS DIAL BEFORE YOU DIG DRAWING
  - DIAL BEFORE YOU DIG PLANS
3. SOME INFORMATION SHOWN MAY BE MISSING OR DUPLICATED WITH SURVEY & DBYD DATA.

ELECTRICAL KEY PLAN

SCALE 1:10000

				<div>SCALES AS SHOWN</div> <div></div> <div>SCALE 1:10000</div>		<div> SU 184 RECONSULTING Engineering and Consulting</div> <div> Tasmanian Government</div>		<div>Department of State Growth</div> <div>MIDLAND HIGHWAY (A0087) BRIDGEWATER BRIDGE SCOPING AND INVESTIGATIONS OPTION 2 EXISTING SERVICES PLAN ELECTRICAL KEY PLAN</div>		<div>CONTRACT No. C3153</div>	<div>DRAWING EX POWER OPTION 2.dwg</div>	<div>PRINTED DATE 13-Aug-21, 12:17 AM</div>	<div>SHEET No.</div> <div>2420</div>
A	ISSUED FOR INFORMATION		AM	12/8/21		DESIGNED A MURRAY				REGISTRATION NUMBER A0087.001			
No.	Amendment Description		Initials	Date		REVIEWED J BURBURY							
A3 original		This sheet may be prepared using colour and may be incomplete if copied		Co-ordinate System: GDA2020		Height Datum: AHD						REVISION A	



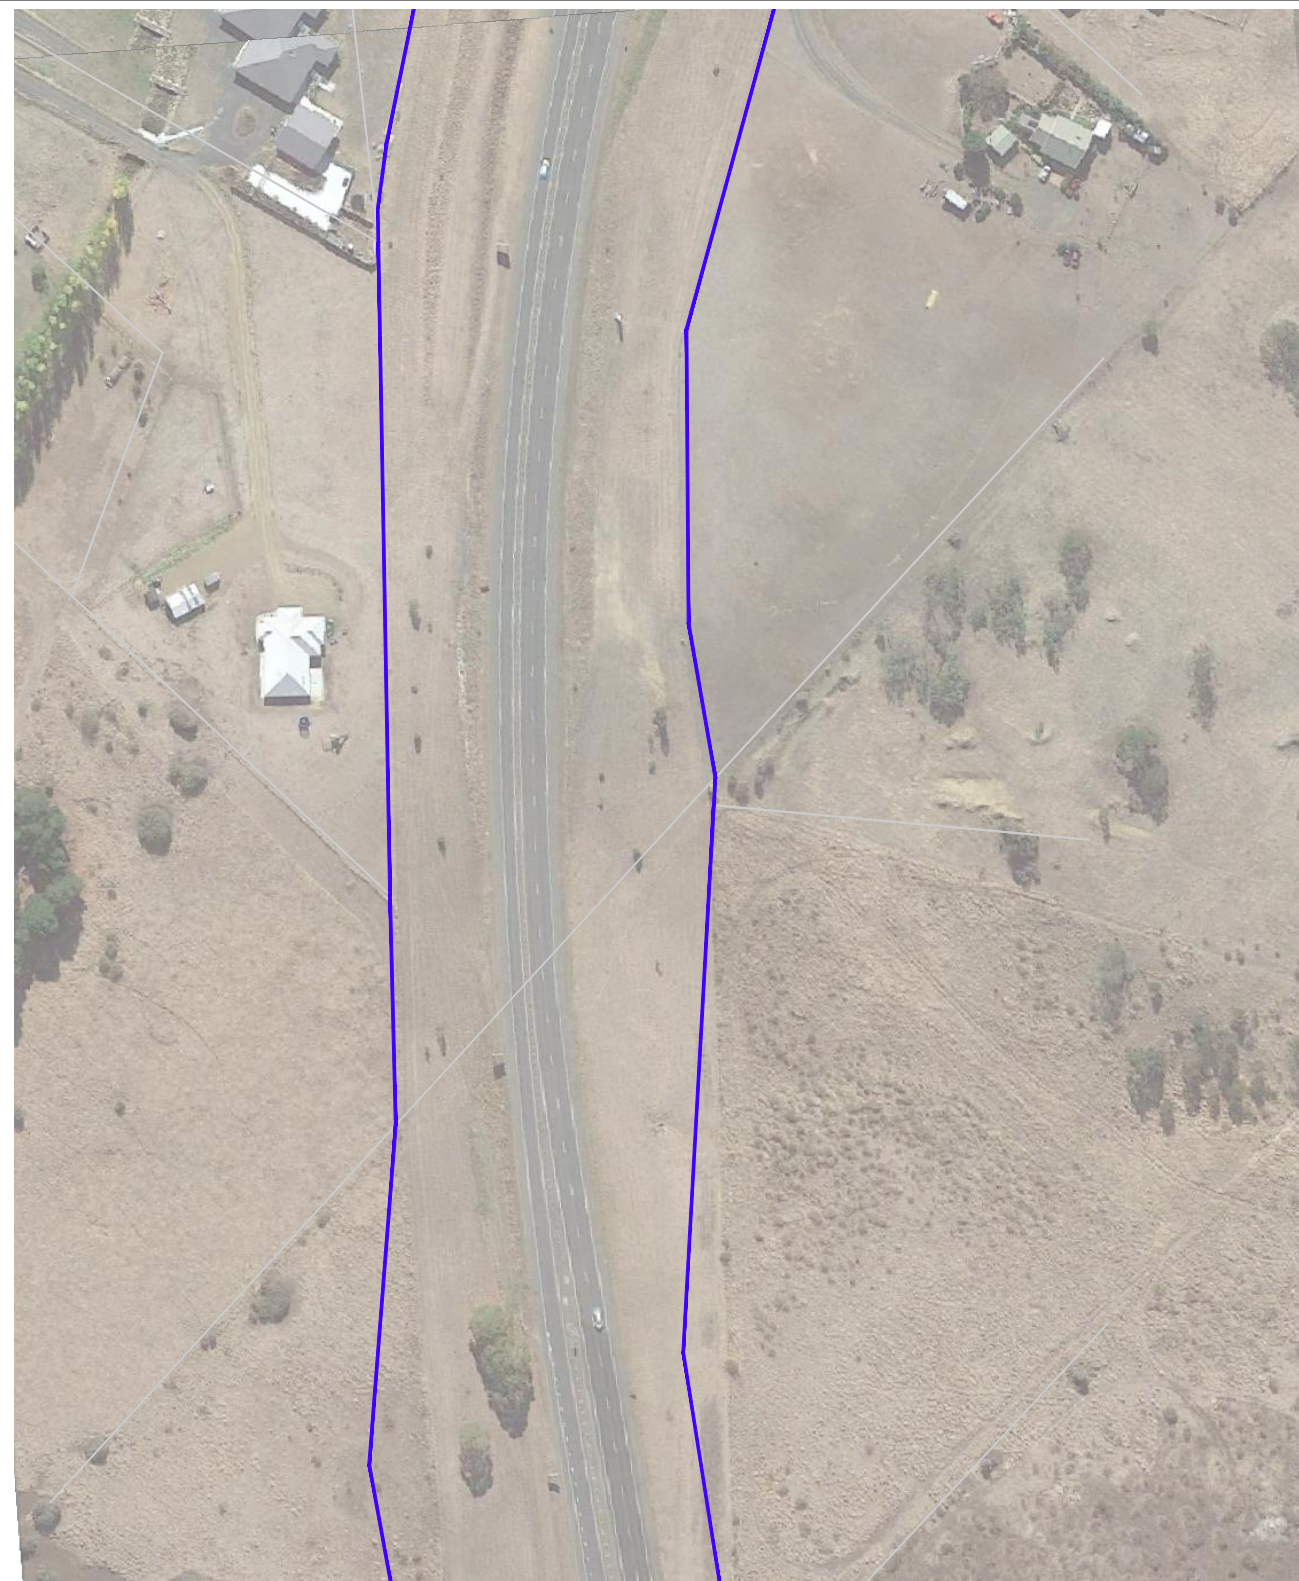

## PLAN 1








### SERVICE KEY

WORKS KEY

## PLAN 2

## NOTES

1. REFER TO DWG. 2420 FOR GENERAL NOTES.

	ELECTRICAL HOUSE CONNECTION
	ELECTRICAL OVERHEAD
	ELECTRICAL
	HIGH VOLTAGE
	ELECTRICAL POLE
	STREET LIGHT
	ELECTRICAL MANHOLE

## PROJECT LAND BOUNDARY EXTENT

						<div>SCALES AS SHOWN</div> <div><div><div></div><div></div><div></div><div></div><div></div><div></div><div></div><div></div><div></div><div></div><div></div><div></div><div></div><div></div><div></div><div></div><div></div><div></div><div></div><div></div><div></div><div></div><div></div><div></div><div></div><div></div><div></div><div></div><div></div><div></div><div></div><div></div><div></div><div></div><div></div><div></div><div></div><div></div><div></div><div></div><div></div><div></div><div></div><div></div><div></div><div></div><div></div><div></div><div></div><div></div><div></div><div></div><div></div><div></div><div></div><div></div><div></div><div></div><div></div><div></div><div></div><div></div><div></div><div></div><div></div><div></div><div></div><div></div><div></div><div></div><div></div><div></div><div></div><div></div><div></div><div></div><div></div><div></div><div></div><div></div><div></div><div></div><div></div><div></div><div></div><div></div><div></div><div></div><div></div><div></div><div></div><div></div><div></div><div></div><div></div><div></div><div></div><div></div><div></div><div></div><div></div><div></div><div></div><div></div><div></div><div></div><div></div><div></div><div></div><div></div><div></div><div></div><div></div><div></div><div></div><div></div><div></div><div></div><div></div><div></div><div></div><div></div><div></div><div></div><SCALE 1:2000

**SERVICE KEY**

- EH — ELECTRICAL HOUSE CONNECTION
- E(OH) — ELECTRICAL OVERHEAD
- E — ELECTRICAL
- HV — HIGH VOLTAGE
- EP ELECTRICAL POLE
- EMH ELECTRICAL MANHOLE




**WORKS KEY**

- PROJECT LAND BOUNDARY EXTENT

**PLAN 4**  
SCALE 1:2000

**NOTES**

1. REFER TO DWG. 2420 FOR GENERAL NOTES.

									SCALES AS SHOWN							Department of State Growth				CONTRACT No. C3153	DRAWING EX POWER OPTION 2.dwg	PRINTED DATE 13-Aug-21, 12:17 AM	SHEET No.  2422		
																MIDLAND HIGHWAY (A0087) BRIDGEWATER BRIDGE SCOPING AND INVESTIGATIONS OPTION 2									
A			ISSUED FOR INFORMATION			AM			12/8/21											REGISTRATION NUMBER A0087.001					
No.			Amendment Description			Initials			Date			SCALE 1:2000		DESIGNED A MURRAY											
A3 original			This sheet may be prepared using colour and may be incomplete if copied			Co-ordinate System: GDA2020			Height Datum: AHD			REVIEWED J BURBURY				ELECTRICAL PLAN 2							REVISION A		





**PLAN 5**  
SCALE 1:2000

**SERVICE KEY**

- EH ELECTRICAL HOUSE CONNECTION
- E(OH) ELECTRICAL OVERHEAD
- E ELECTRICAL
- HV HIGH VOLTAGE
- EP ELECTRICAL POLE
- SL STREET LIGHT
- EMH ELECTRICAL MANHOLE




**WORKS KEY**

- PROJECT LAND BOUNDARY EXTENT

**PLAN 6**  
SCALE 1:2000

**NOTES**

- REFER TO DWG. 2420 FOR GENERAL NOTES.








				<div>SCALES AS SHOWN</div> <div> SCALE 1:2000</div>		<div> BU BURBY CONSULTING SCIENTIFIC - DESIGN - CONSTRUCTION 100% CLIENTS 100% SUCCESS</div> <div> Tasmanian Government</div>	<div>Department of State Growth</div> <div>MIDLAND HIGHWAY (A0087) BRIDGEWATER BRIDGE SCOPING AND INVESTIGATIONS OPTION 2</div> <div>ELECTRICAL PLAN 3</div>		<div>CONTRACT No. C3153</div>	<div>DRAWING EX POWER OPTION 2.dwg</div>	<div>PRINTED DATE 13-Aug-21, 12:17 AM</div>	<div>SHEET No.  2423</div>
A	ISSUED FOR INFORMATION		AM	12/8/21		DESIGNED A MURRAY		REGISTRATION NUMBER				A0087.001
No.	Amendment Description		Initials	Date		REVIEWED J BURBURY						
A3 original		This sheet may be prepared using colour and may be incomplete if copied		Co-ordinate System: GDA2020		Height Datum: AHD						





**PLAN 7**  
SCALE 1:2000

SERVICE KEY

  -  ELECTRICAL HOUSE CONNECTION
-  ELECTRICAL OVERHEAD
-  ELECTRICAL
-  HIGH VOLTAGE
-  ELECTRICAL POLE
-  STREET LIGHT
-  ELECTRICAL MANHOLE




WORKS KEY

-  PROJECT LAND BOUNDARY EXTENT


**PLAN 8**  
SCALE 1:2000

NOTES

- REFER TO DWG. 2420 FOR GENERAL NOTES.




						<div>SCALES AS SHOWN</div> <div></div> <div>SCALE 1:2000</div>		<div></div> <div>DESIGNED A MURRAY</div> <div>REVIEWED J BURBURY</div>		<div>Department of State Growth</div> <div>MIDLAND HIGHWAY (A0087)</div> <div>BRIDGEWATER BRIDGE SCOPING AND INVESTIGATIONS</div> <div>OPTION 2</div> <div>ELECTRICAL PLAN 4</div>			CONTRACT No. C3153	DRAWING EX POWER OPTION 2.dwg	PRINTED DATE 13-Aug-21, 12:17 AM	SHEET No. <div>2424</div>
A	ISSUED FOR INFORMATION		AM	12/8/21		REGISTRATION NUMBER <div>A0087.001</div>			REVISION A							
No.	Amendment Description		Initials	Date												
A3 original		This sheet may be prepared using colour and may be incomplete if copied				Co-ordinate System: GDA2020		Height Datum: AHD								

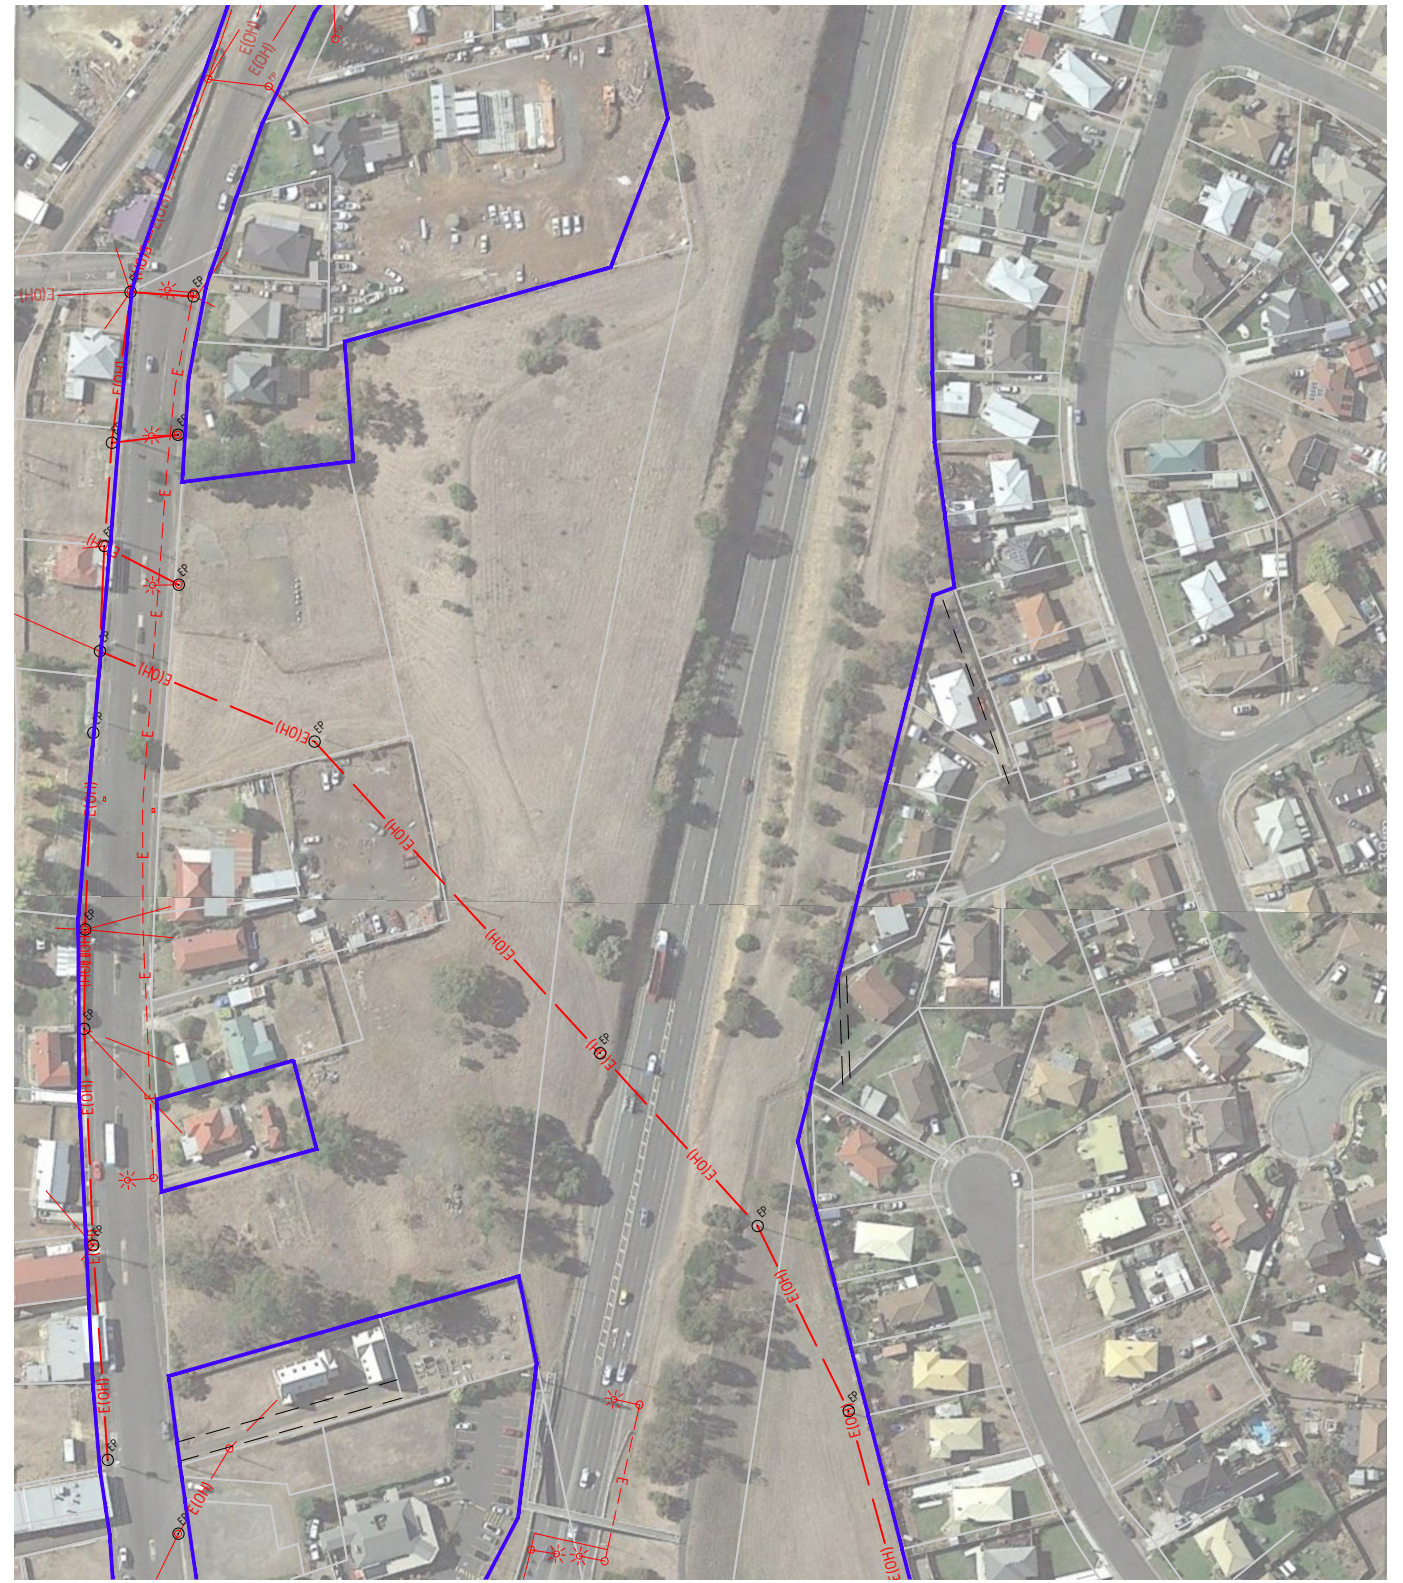



**PLAN 9**  
SCALE 1:2000

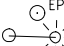SERVICE KEY

- EH— ELECTRICAL HOUSE CONNECTION
- E(OH)- ELECTRICAL OVERHEAD
- E-- ELECTRICAL
- HV- HIGH VOLTAGE
-  EP ELECTRICAL POLE
-  SL STREET LIGHT
-  EMH ELECTRICAL MANHOLE

WORKS KEY

- PROJECT LAND BOUNDARY EXTENT

**PLAN 10**  
SCALE 1:2000

**NOTES**

1. REFER TO DWG. 2420 FOR GENERAL NOTES.

						<div>SCALES AS SHOWN</div> <div><div><div></div><div></div><div></div><div></div><div></div><div></div><div></div><div></div><div></div><div></div><div></div><div></div><div></div><div></div><div></div><div></div><div></div><div></div><div></div><div></div><div></div><div></div><div></div><div></div><div></div><div></div><div></div><div></div><div></div><div></div><div></div><div></div><div></div><div></div><div></div><div></div><div></div><div></div><div></div><div></div><div></div><div></div><div></div><div></div><div></div><div></div><div></div><div></div><div></div><div></div><div></div><div></div><div></div><div></div><div></div><div></div><div></div><div></div><div></div><div></div><div></div><div></div><div></div><div></div><div></div><div></div><div></div><div></div><div></div><div></div><div></div><div></div><div></div><div></div><div></div><div></div><div></div><div></div><div></div><div></div><div></div><div></div><div></div><div></div><div></div><div></div><div></div><div></div><div></div><div></div><div></div><div></div><div></div><div></div><div></div><div></div><div></div><div></div><div></div><div></div><div></div><div></div><div></div><div></div><div></div><div></div><div></div><div></div><div></div><div></div><div></div><div></div><div></div><div></div><div></div><div></div><div></div><div></div><div></div><div></div><div></div><d--	--	--	--	--	--	--	--






## PLAN 11




SCALE 1:2000
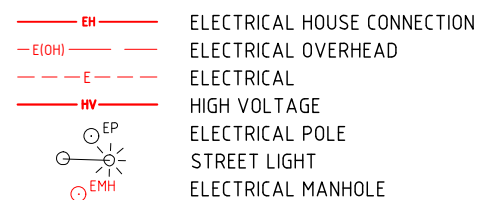
### SERVICE KEY

WORKS KEY

## NOTES

 1. REFER TO DWG. 2420 FOR GENERAL NOTES.

				<div>SCALES AS SHOWN</div> <div><div>020406080100</div><div>SCALE 1:2000</div></div>	<div><div>JJB ENGINEERING CONSULTING Engineering. When You Need It. We'll make it happen.</div></div> <div><div>Queensland Government</div></div>	Department of State Growth		CONTRACT No. C3153	DRAWING EX POWER OPTION 2.dwg	PRINTED DATE 13-Aug-21, 12:18 AM	SHEET No.  2426
					MIDLAND HIGHWAY (A0087) BRIDGEWATER BRIDGE SCOPING AND INVESTIGATIONS OPTION 2		REGISTRATION NUMBER <b>A0087.001</b>			REVISION	
A	ISSUED FOR INFORMATION		AM		12/8/21	ELECTRICAL PLAN 6					
No.	Amendment Description		Initials		Date						
A3 original		This sheet may be prepared using colour and may be incomplete if copied		Co-ordinate System: GDA2020		Height Datum: AHD					





**PLAN 12**  
SCALE 1:2000

**SERVICE KEY**

- EH ELECTRICAL HOUSE CONNECTION
- E(OH) ELECTRICAL OVERHEAD
- E ELECTRICAL
- HV HIGH VOLTAGE
- EP ELECTRICAL POLE
- SL STREET LIGHT
- EMH ELECTRICAL MANHOLE




**WORKS KEY**

- PROJECT LAND BOUNDARY EXTENT

**PLAN 13**  
SCALE 1:2000

**NOTES**


- REFER TO DWG. 2420 FOR GENERAL NOTES.

			SCALES AS SHOWN		 DESIGNED A MURRAY REVIEWED J BURBURY		Department of State Growth		CONTRACT No. C3153	DRAWING EX POWER OPTION 2.dwg	PRINTED DATE 13-Aug-21, 12:18 AM	SHEET No.  2427
			 SCALE 1:2000				MIDLAND HIGHWAY (A0087) BRIDGEWATER BRIDGE SCOPING AND INVESTIGATIONS OPTION 2		REGISTRATION NUMBER <b>A0087.001</b>			
A	ISSUED FOR INFORMATION		AM	12/8/21	Co-ordinate System: GDA2020		ELECTRICAL PLAN 7					
No.	Amendment Description		Initials	Date	Height Datum: AHD							
A3 original	This sheet may be prepared using colour and may be incomplete if copied											



# Existing Public Open Space and Access Paths - Bridgewater (on or near Project Land)

## New Bridgewater Bridge Project

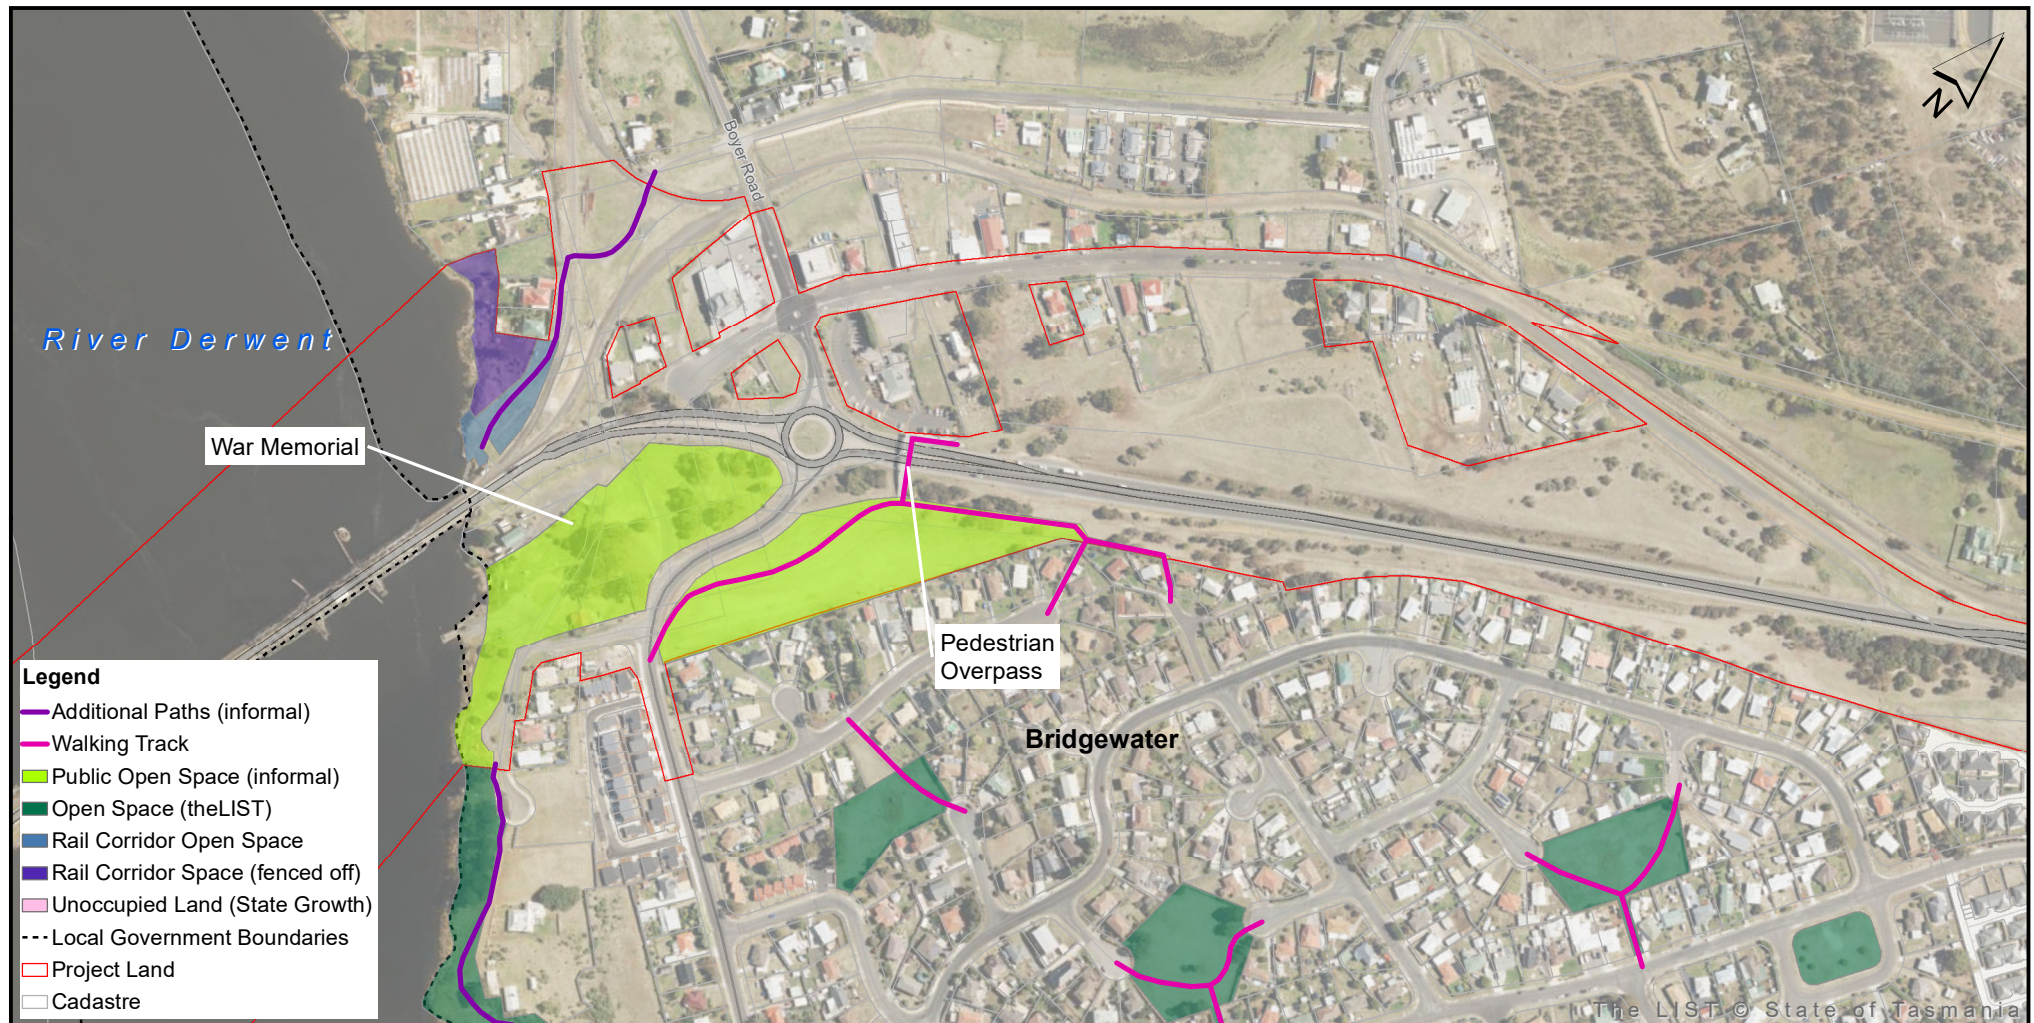

Prepared by Burbury Consulting for Department  
of State Growth using the spatial data resources of  
the Department of State Growth and "theLIST"  
(Land Information System Tasmania).

0 50 100 150 200 250  
Metres

Approved For: Internal Only

Prepared By: Steve Harwin

Date: 11/11/2021

Scale: 1:5,000 when printed at A4

Projection: MGA Zone 55 (GDA2020)


RM No.:

Document Path: H:\SSGI\Projects\BW\B\OpenSpaceNth\_LS\_11112021.mxd



# Existing and Future Public Open Space and Access Paths - Granton (on or near Project Land)

## New Bridgewater Bridge Project

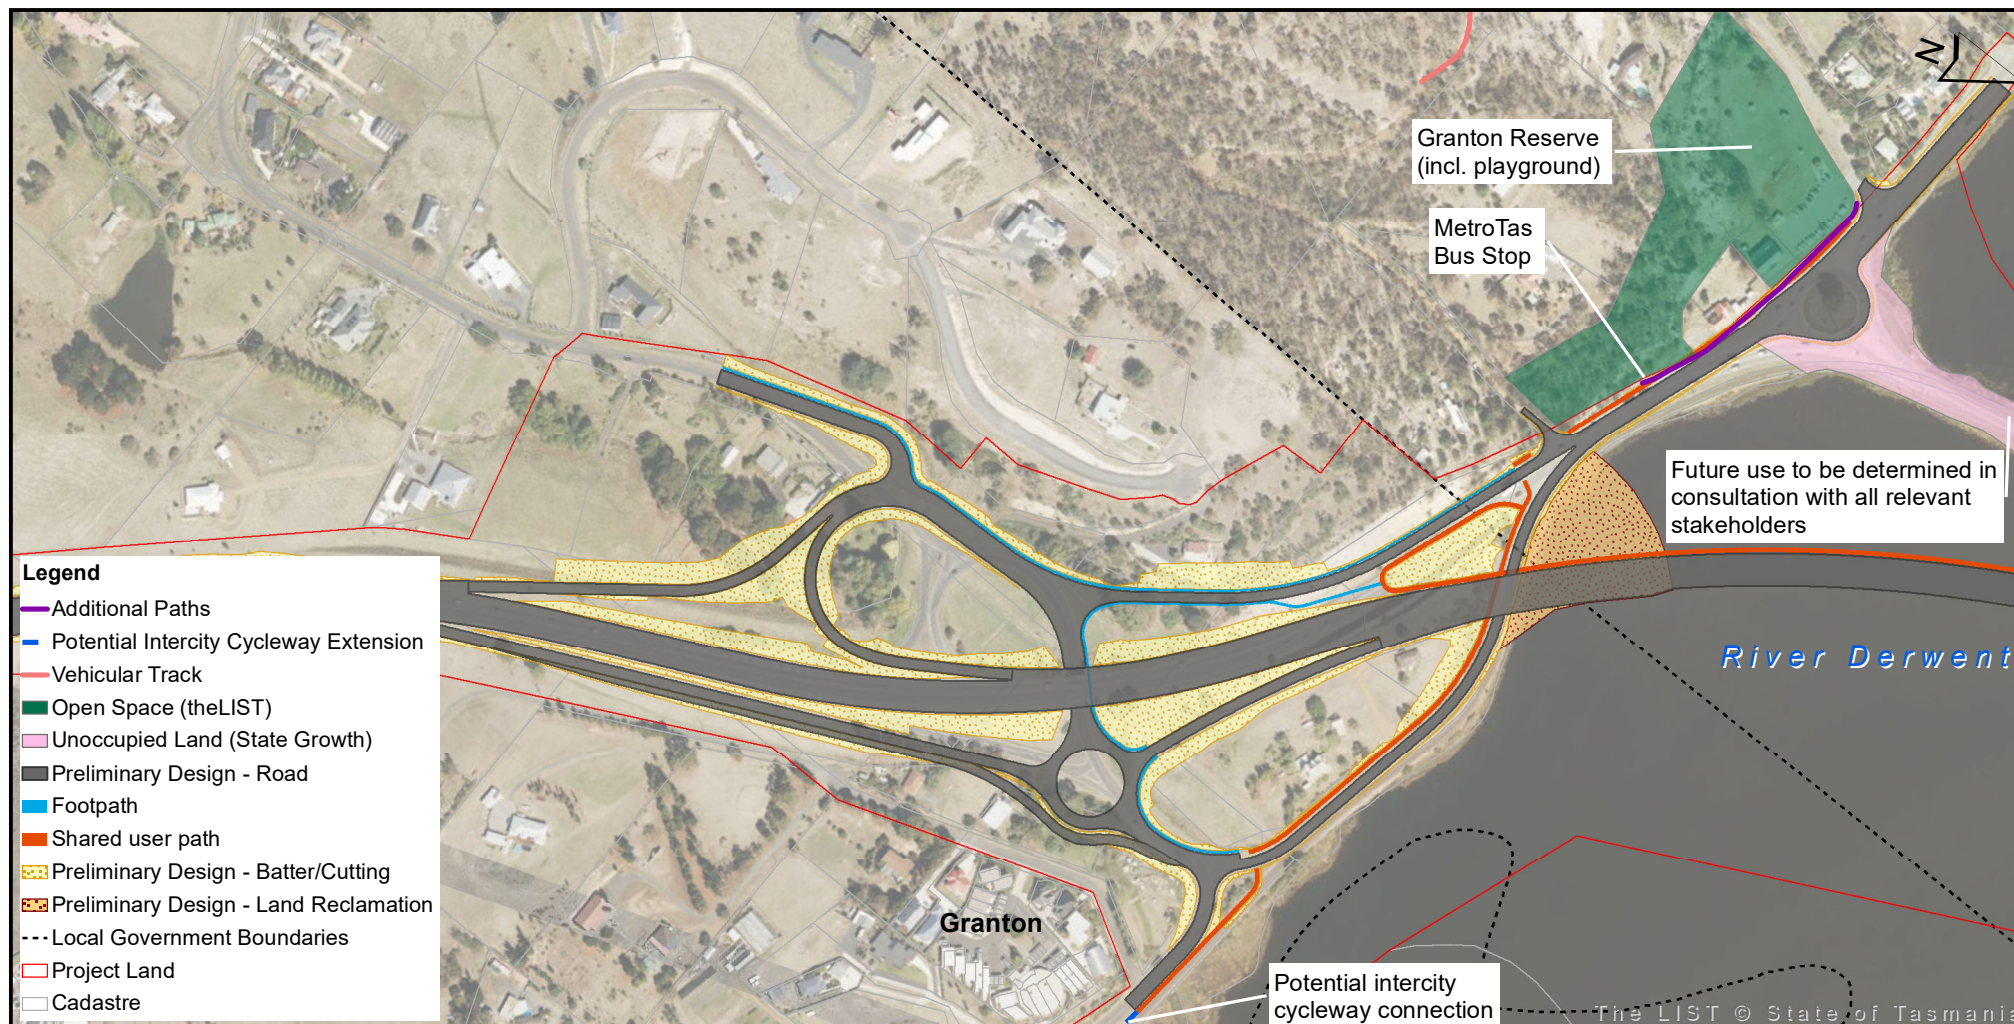

Prepared by Burbury Consulting for Department  
of State Growth using the spatial data resources of  
the Department of State Growth and "theLIST"  
(Land Information System Tasmania).

0 50 100 150 200 250  
Metres

Approved For: Internal Only

Prepared By: Steve Harwin

Date: 11/11/2021

Scale: 1:5,000 when printed at A4

Projection: MGA Zone 55 (GDA2020)


RM No.:

Document Path: H:\SSGI\Projects\BW\B\ProposedOpenSpaceSth\_LS\_05112021.mxd



# Existing and Future Public Open Space and Access Paths - Bridgewater (on or near Project Land)

## New Bridgewater Bridge Project

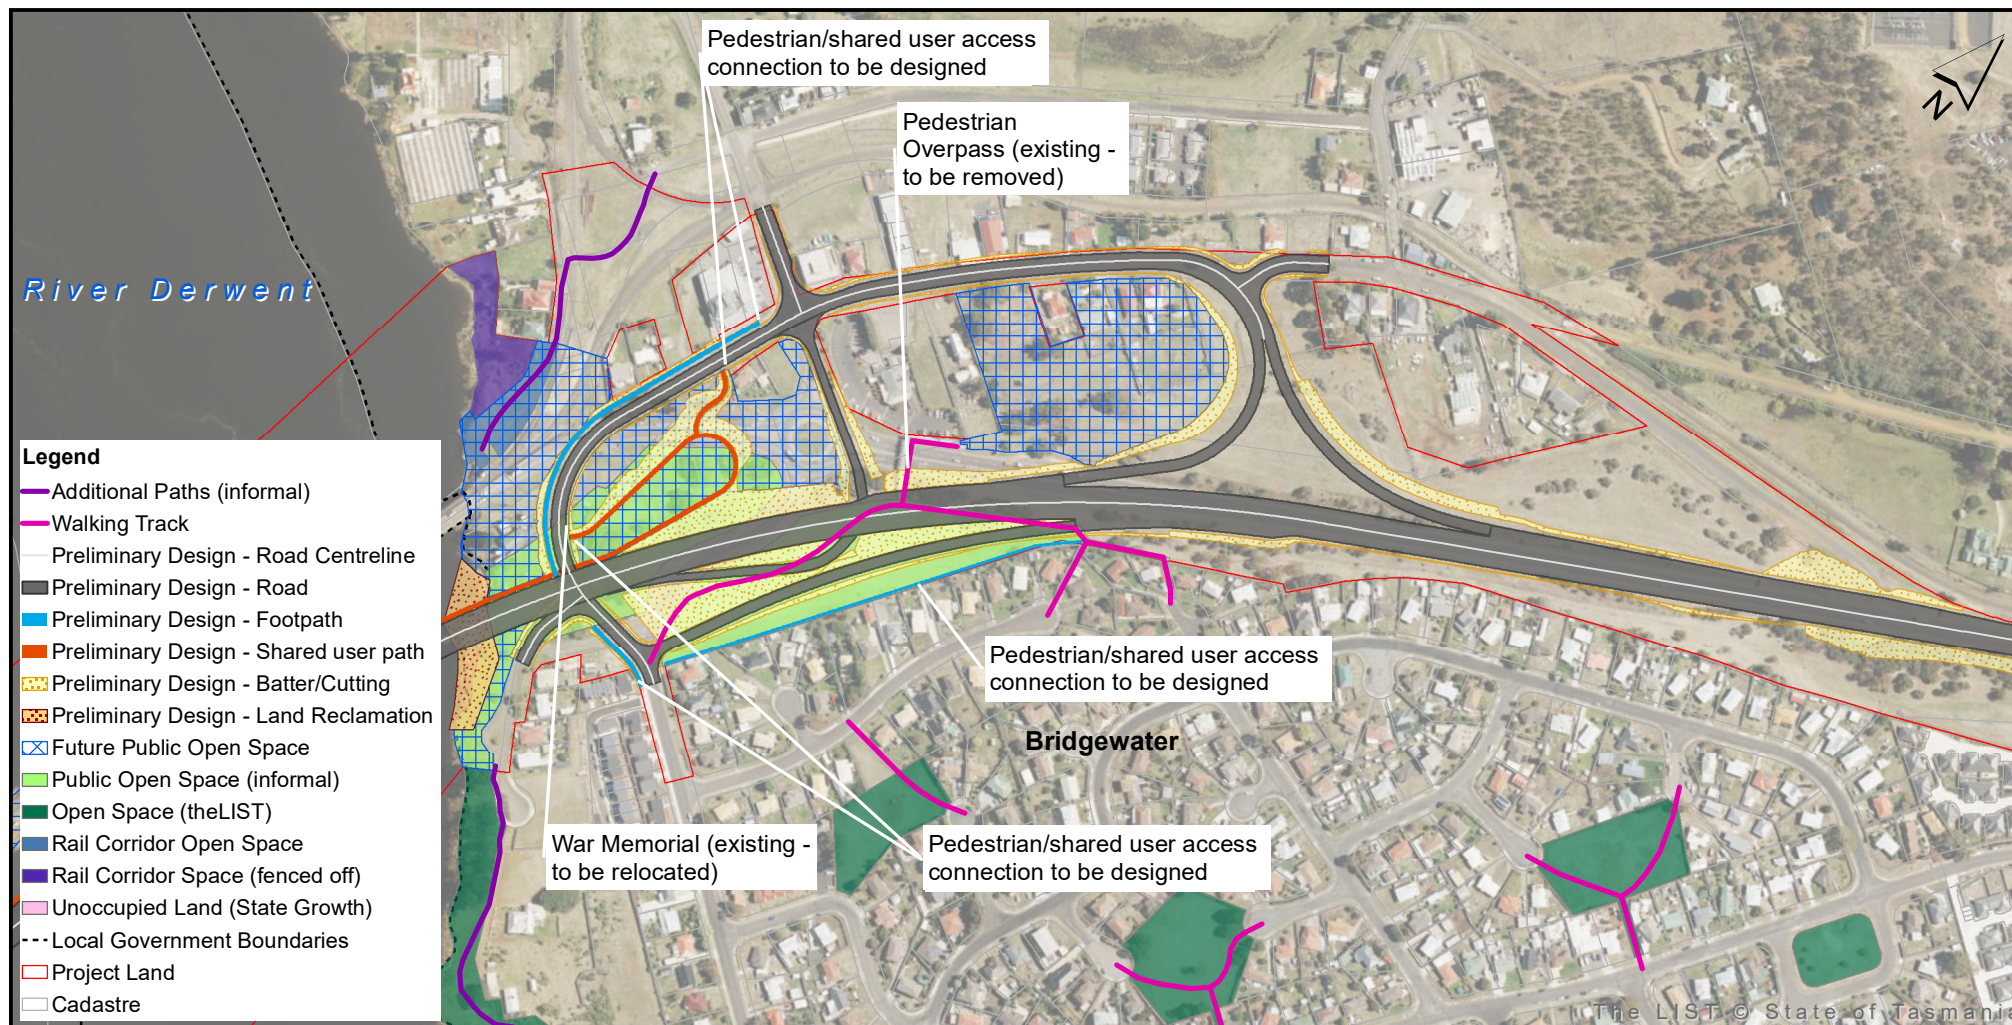

Prepared by Burbury Consulting for Department  
of State Growth using the spatial data resources of  
the Department of State Growth and "theLIST"  
(Land Information System Tasmania).

0 50 100 150 200 250  
Metres

Approved For: Internal Only

Prepared By: Steve Harwin

Date: 11/11/2021

Scale: 1:5,000 when printed at A4

Projection: MGA Zone 55 (GDA2020)


RM No.:

Document Path: H:\SSGI\Projects\BW\B\ProposedOpenSpaceNth\_LS\_081\2021.mxd



# Removed Public Open Space and Access Paths - Bridgewater (on or near Project Land)

## New Bridgewater Bridge Project

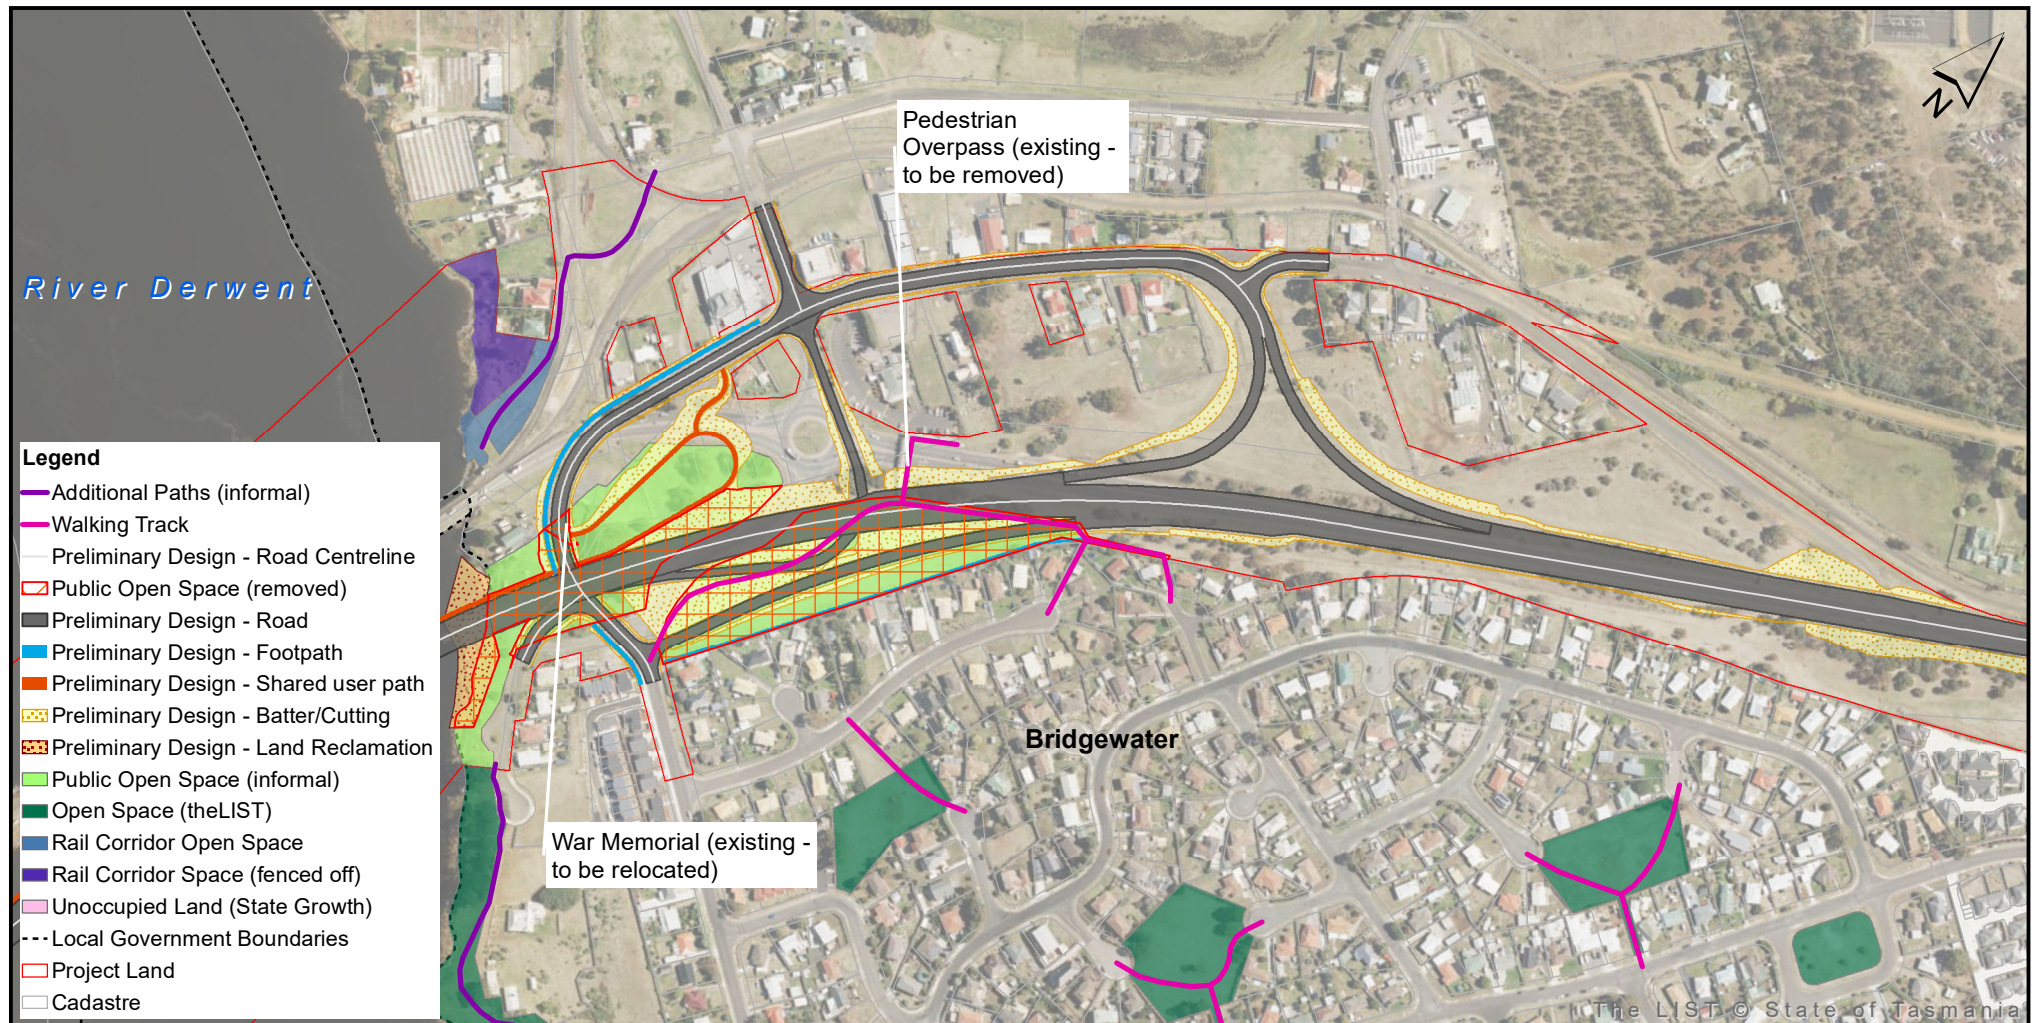

Prepared by Burbury Consulting for Department  
of State Growth using the spatial data resources of  
the Department of State Growth and "theLIST"  
(Land Information System Tasmania).

0 50 100 150 200 250  
Metres

Approved For: Internal Only

Prepared By: Steve Harwin

Date: 11/11/2021

Scale: 1:5,000 when printed at A4

Projection: MGA Zone 55 (GDA2020)


RM No.:

Document Path: H:\SSGI\Projects\BW\B\RemovedOpenSpaceNth\_LS\_08112021.mxd



# Existing Public Open Space and Access Paths - Granton (on or near Project Land)

## New Bridgewater Bridge Project

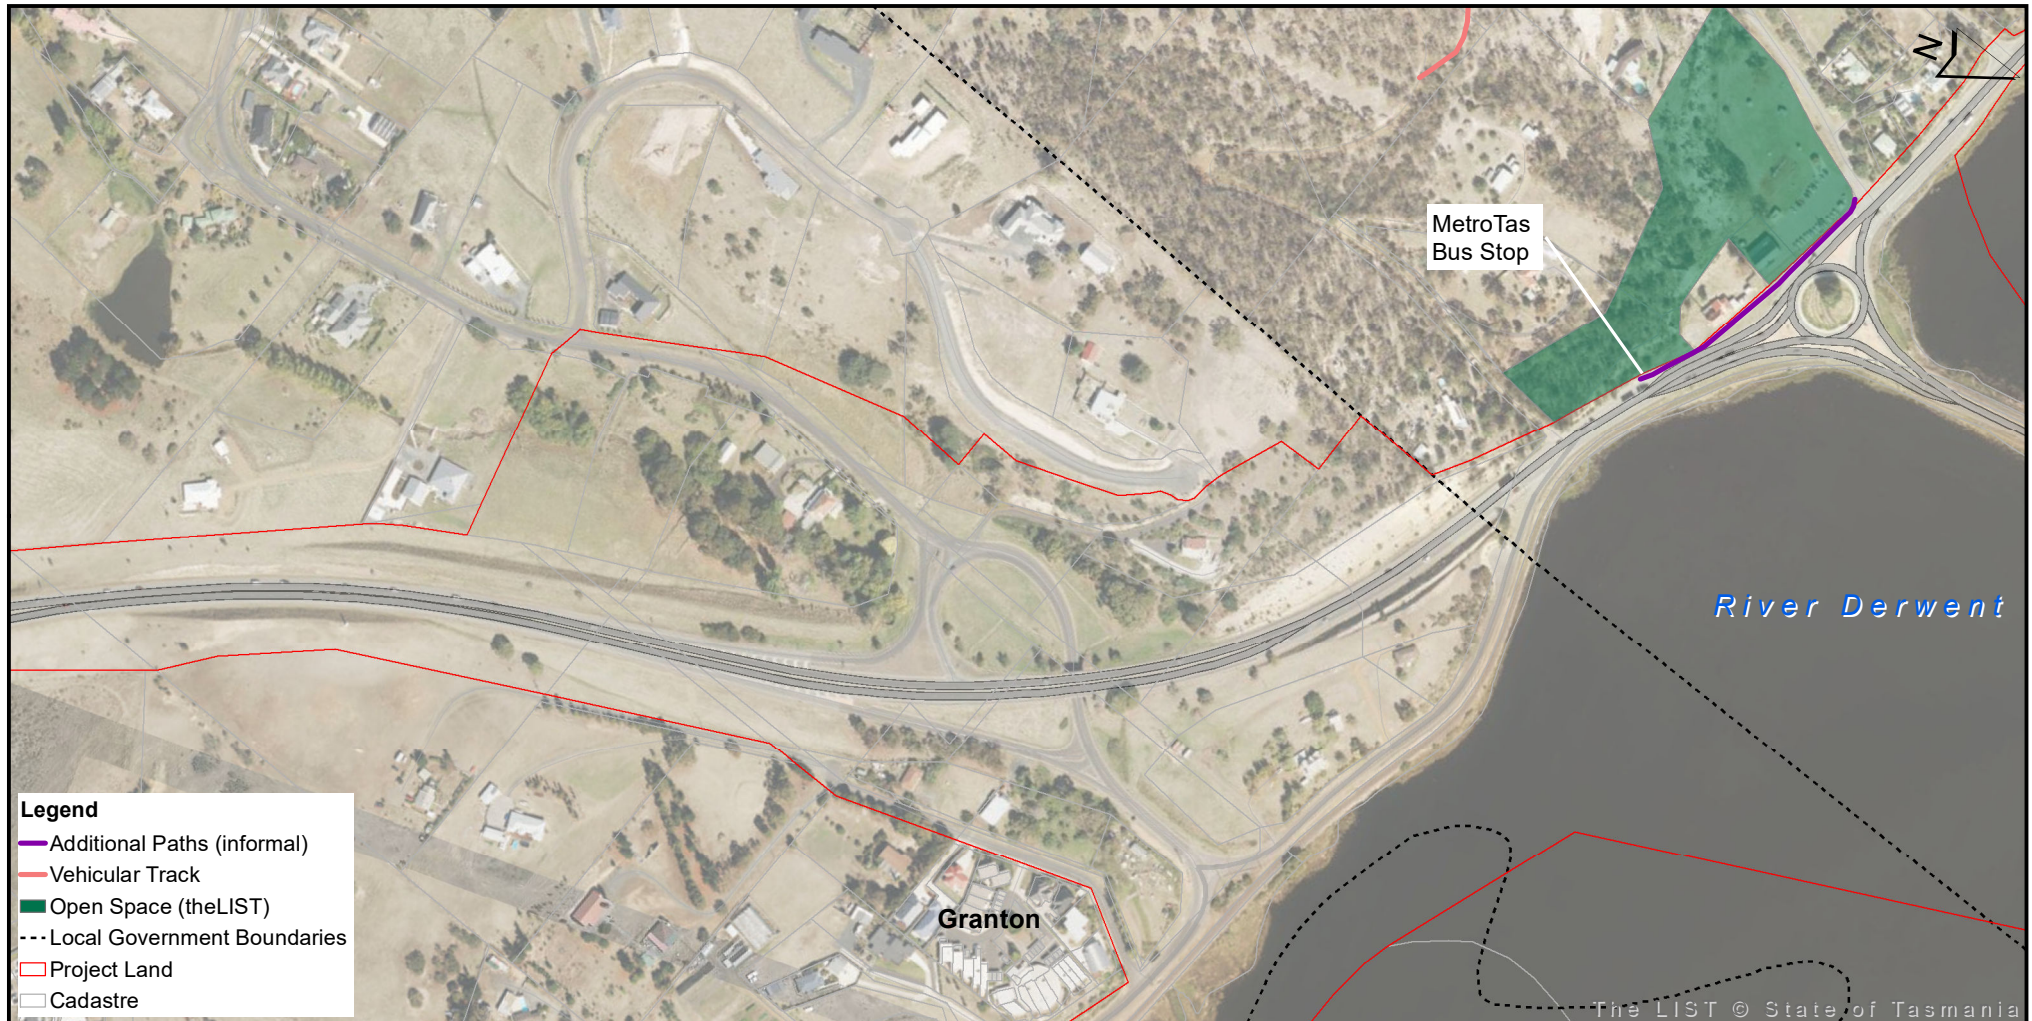

Prepared by Burbury Consulting for Department  
of State Growth using the spatial data resources of  
the Department of State Growth and "theLIST"  
(Land Information System Tasmania).

0 50 100 150 200 250  
Metres

Approved For: Internal Only

Prepared By: Steve Harwin

Date: 11/11/2021

Scale: 1:5,000 when printed at A4

Projection: MGA Zone 55 (GDA2020)

RM No.:

Document Path: H:\SSGI\Projects\BW\B\OpenSpaceSth\_LS\_04112021.mxd