




UNIT 1, 2 KENNEDY DRIVE
CAMBRIDGE 7170
PHONE: (03)6248 5898
EMAIL: admin@rbsurveyors.com
WEB: www.rbsurveyors.com

This plan has been prepared only for the purpose of obtaining preliminary subdivisinal approval from the local authority and is subject to that approval.

All measurements and areas are subject to the final survey.

Base image by TASMAP (www.tasmap.tas.gov.au), © State of Tasmania
Base data from the LIST (www.thelist.tas.gov.au), © State of Tasmania

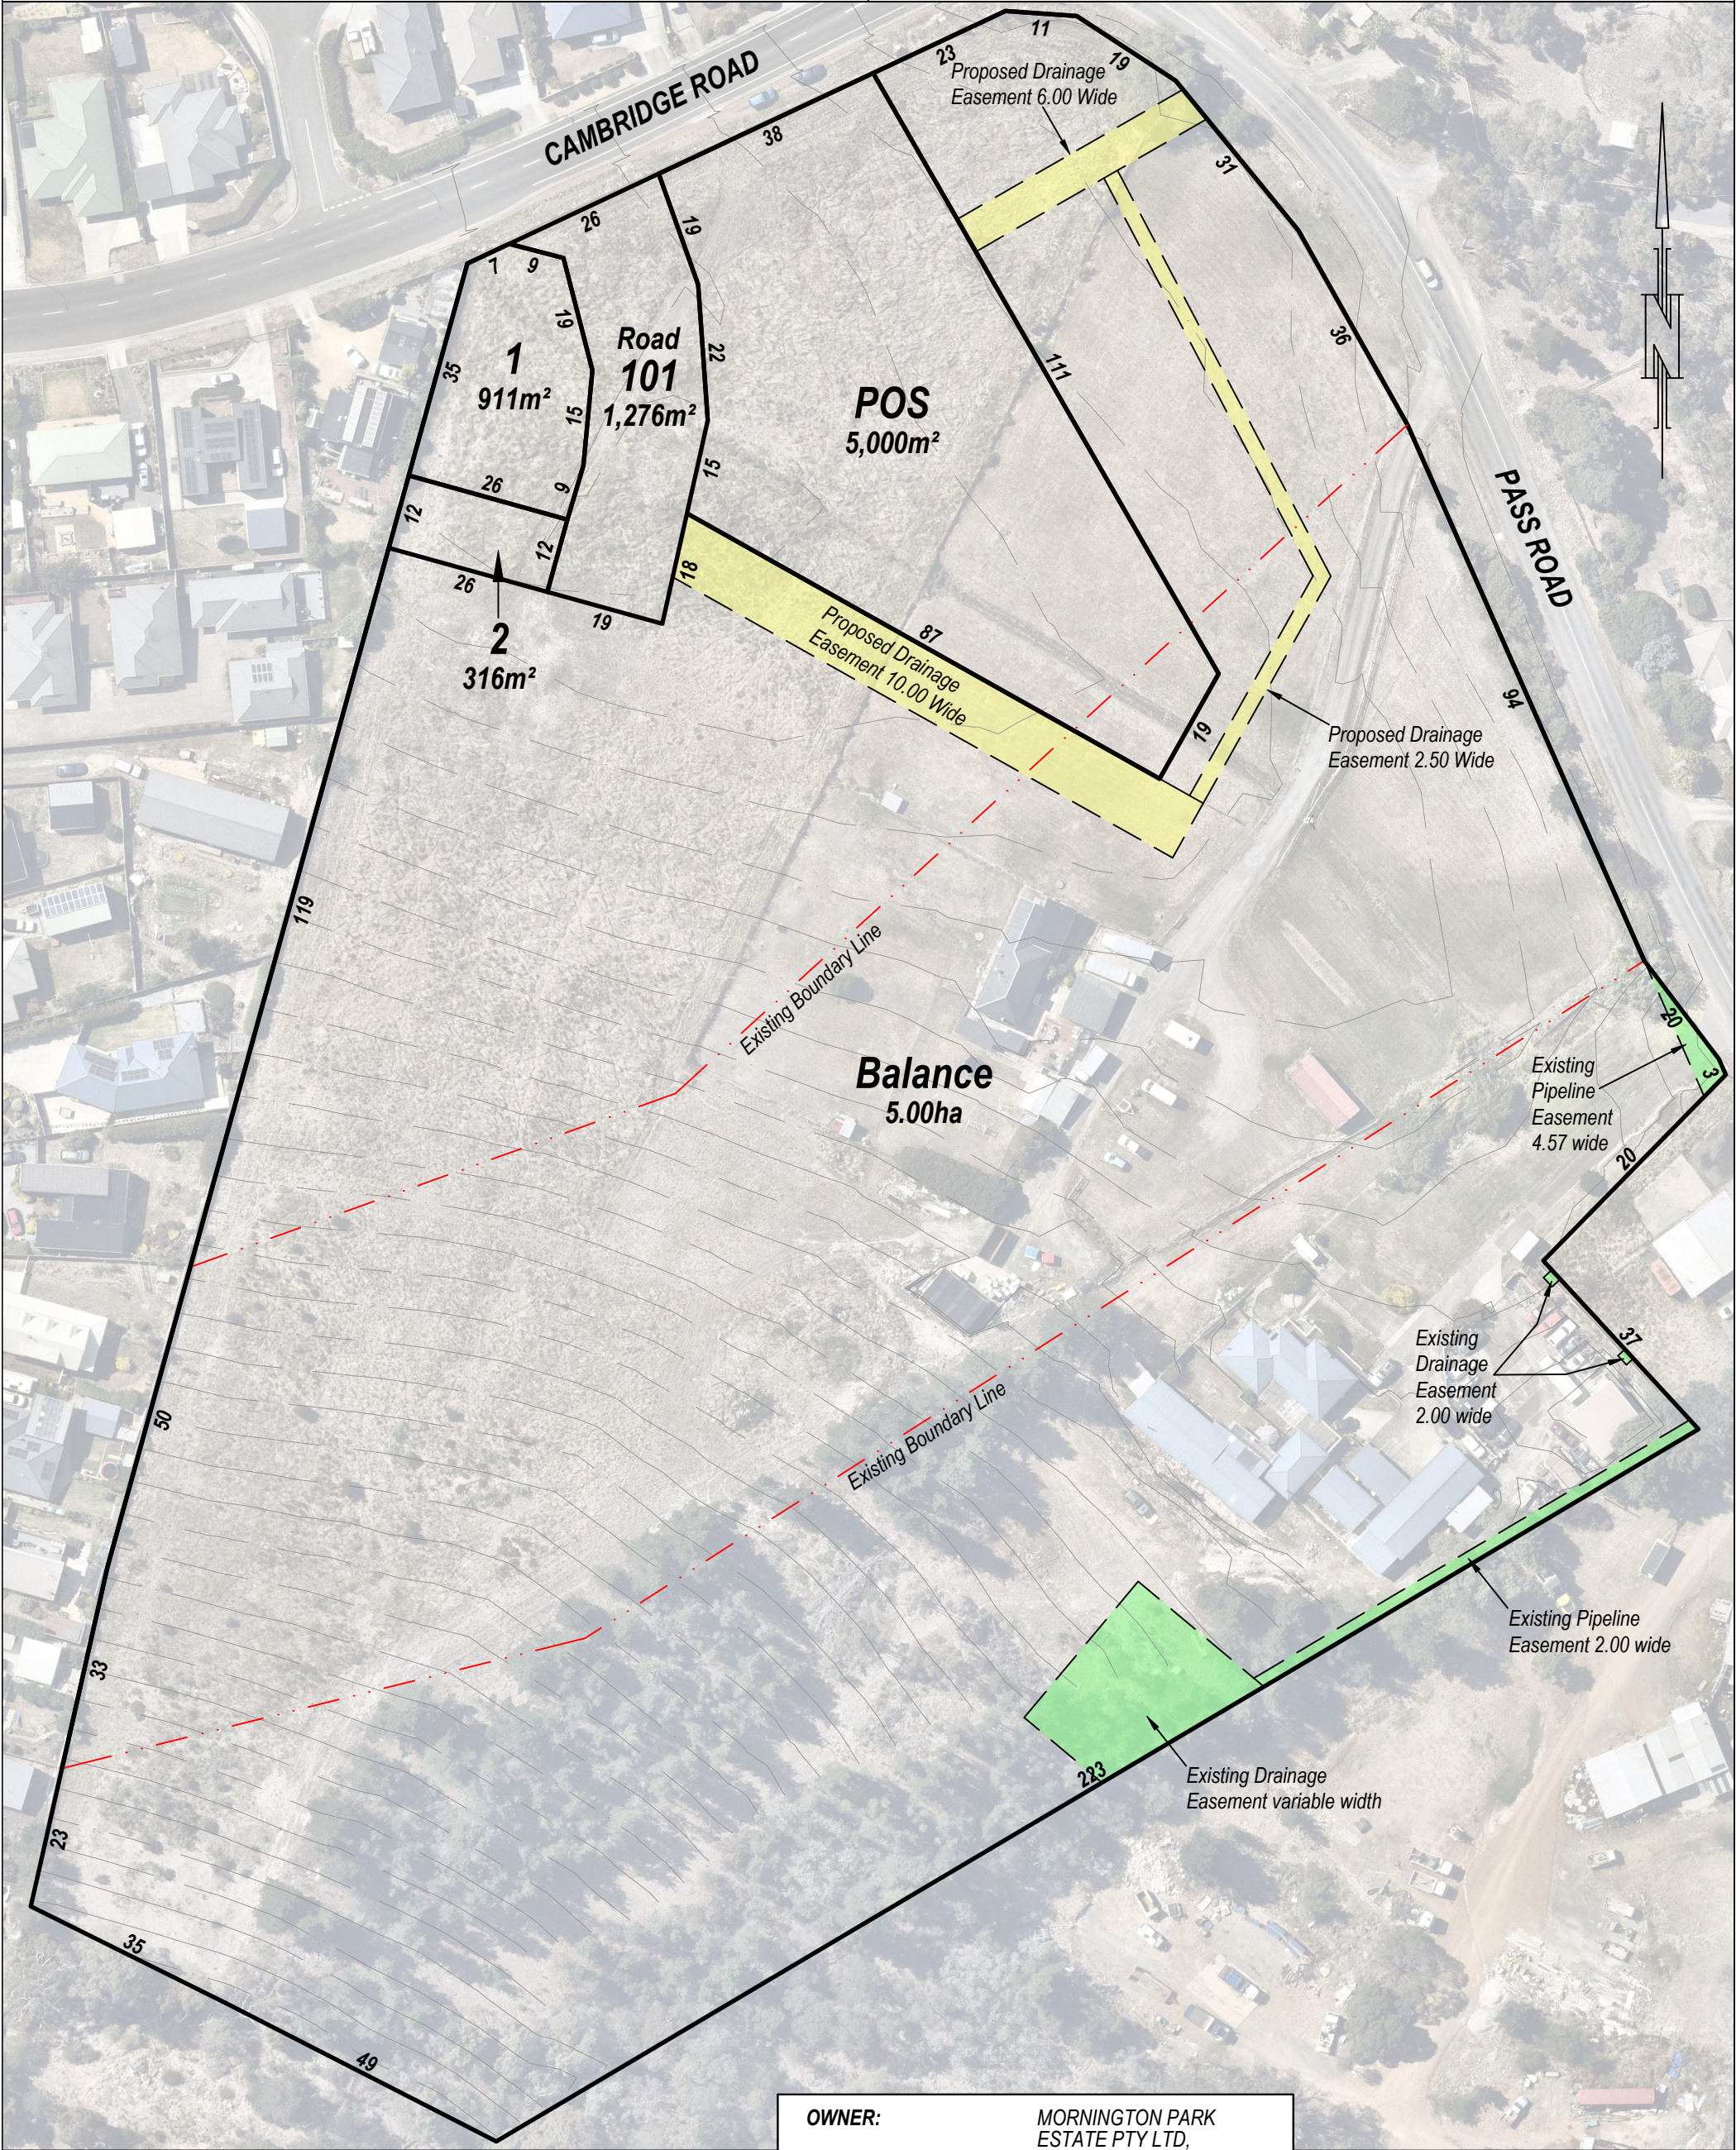

E				
D				
C	Update balance lot + add existing easements	LH	10/01/25	LH
B	Remove 528 Pass Road from proposal + add drainage easements	LH	19/11/24	LH
A	Update proposal layout	LH	06/11/24	LH
REV	AMENDMENTS	DRAWN	DATE	APPR.

OWNER:	MORNINGTON PARK ESTATE PTY LTD,
TITLE REFERENCE:	C.T.184647/1, C.T.184647/2 & C.T.184647/3
LOCATION:	471 CAMBRIDGE ROAD, MORNINGTON & 528 & 540 PASS ROAD, CAMBRIDGE

Proposed Subdivision		
Date:	24/04/2024	Reference: BRG001 7868-50
Scale:	1:1250 (A3)	Municipality: CLARENCE