



1 SITE SECTION NORTH - SOUTH  
SCALE 1 : 500

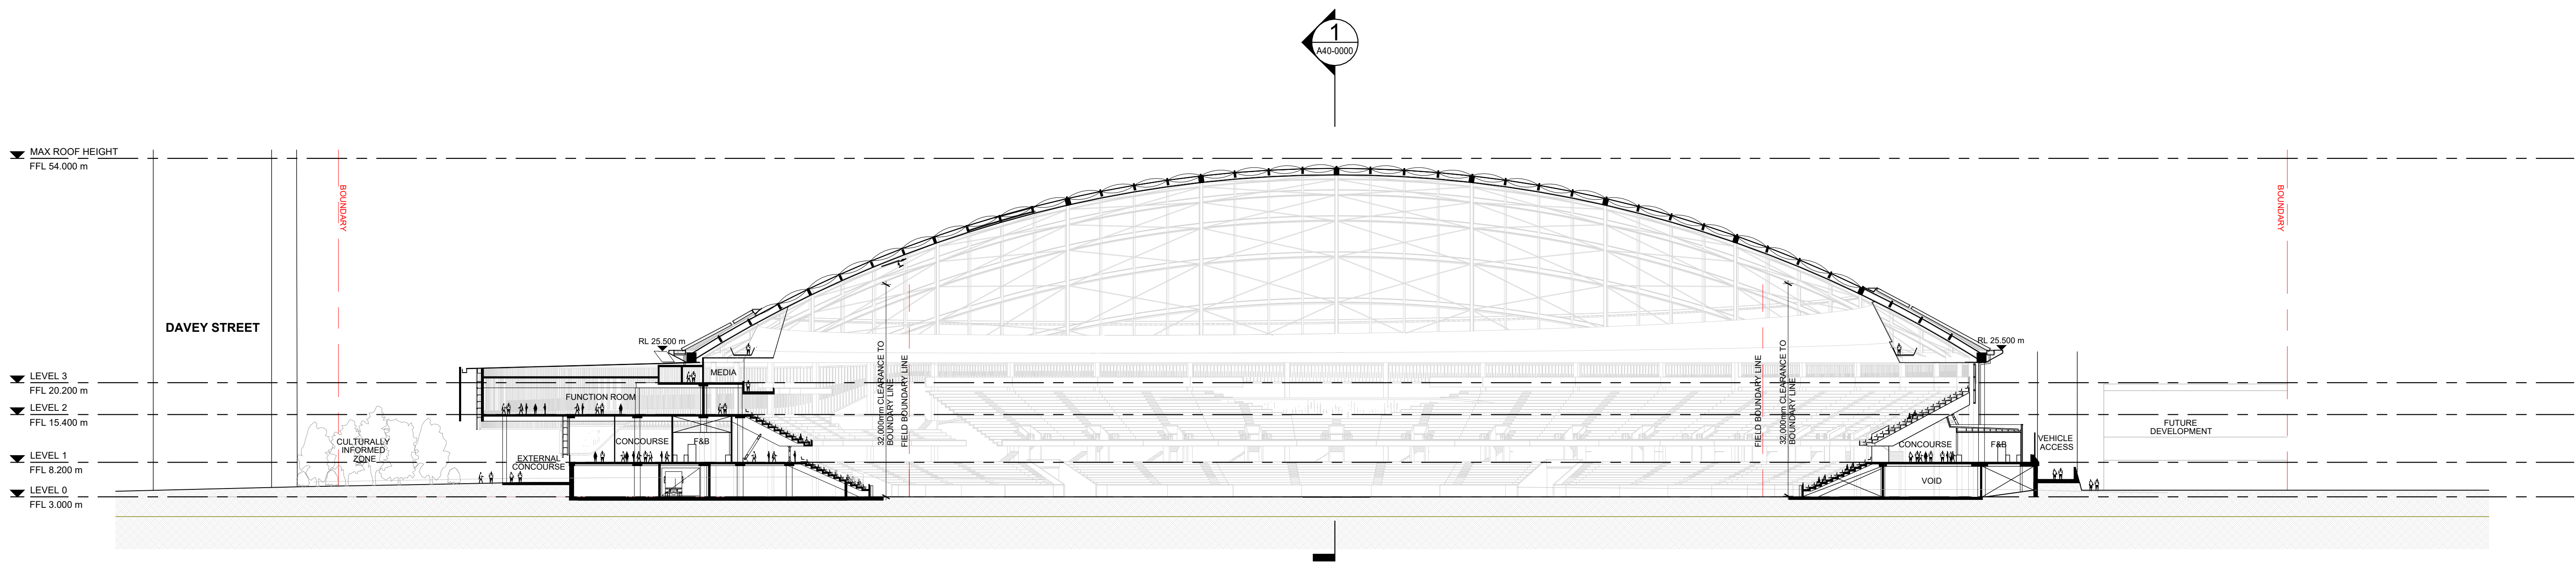

2 SITE SECTION EAST - WEST  
SCALE 1 : 500

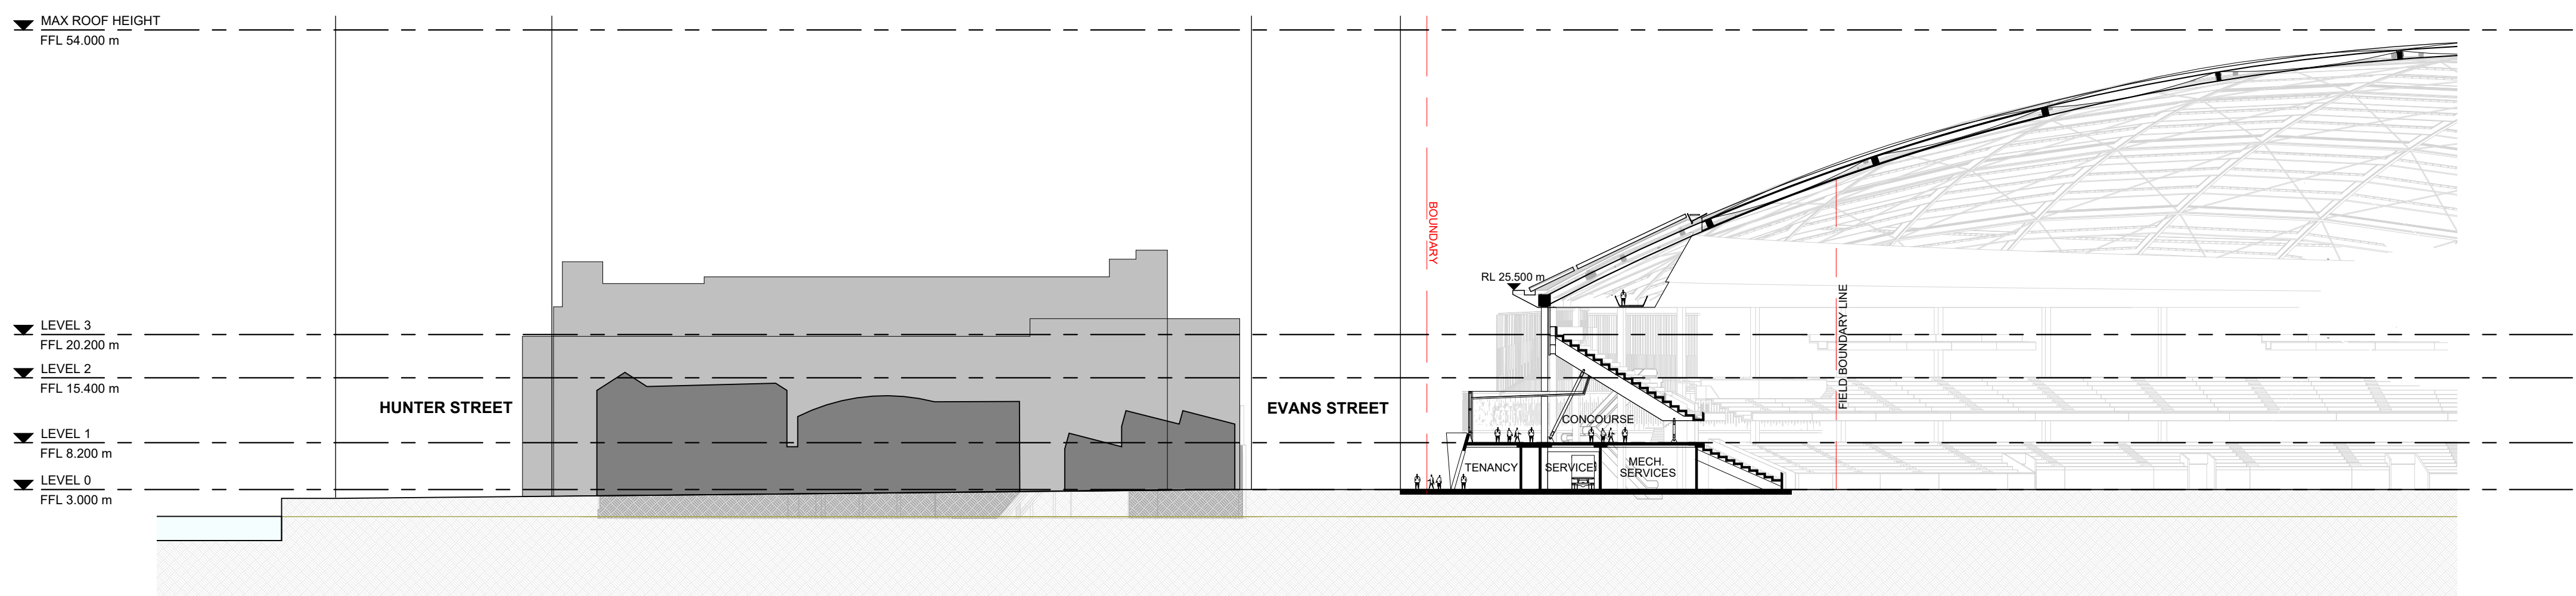

3 SITE SECTION PERPENDICULAR TO EVANS STREET  
SCALE 1 : 500

| Rev | Description                              | By | Date     |
|-----|------------------------------------------|----|----------|
| 01  | ISSUED FOR PROJECT OF STATE SIGNIFICANCE |    | 15.08.24 |
|     |                                          |    |          |
|     |                                          |    |          |
