

Tasmanian Planning Scheme - Electricity Transmission Infrastructure Protection Code: Southern Midlands Local Provisions Schedule



**Legend**

Communications station buffer area	Inner protection area	Substation facility buffer area
Electricity transmission corridor	Substation facility	Cadastral parcels


N

Map 1 of 28

500 1,000 1,500 2,000 2,500 m

SOUTHERN  
MIDLANDS  
COUNCIL

Scale: 1:55,000 when printed at A3  
Coordinate system: GDA94 MGA Zone 55  
Planning data from Southern Midlands Council  
Base topographic data from the LIST © State of Tasmania  
Print Date: 17/06/2021 Cadastre Date: 13/05/2021

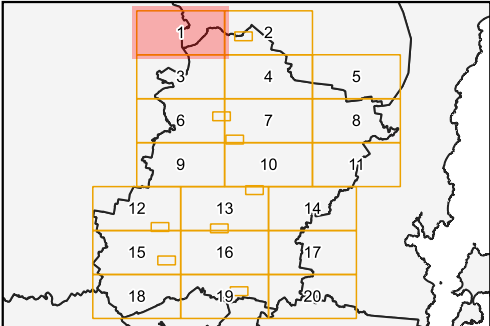

Tasmanian Planning Scheme - Electricity Transmission Infrastructure Protection Code: Southern Midlands Local Provisions Schedule



Communications station buffer area

Electricity transmission corridor

Inner protection area

Substation facility

Substation facility buffer area

Cadastral parcels

N

Map 2 of 28

500

1,000

1,500

2,000

2,500 m

SOUTHERN MIDLANDS COUNCIL


Scale: 1:55,000 when printed at A3

Coordinate system: GDA94 MGA Zone 55

Planning data from Southern Midlands Council

Base topographic data from the LIST © State of Tasmania

Print Date: 17/06/2021 Cadastre Date: 13/05/2021

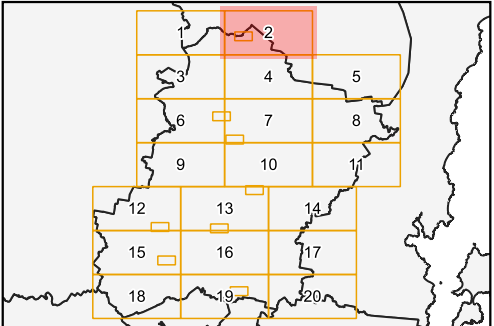

Tasmanian Planning Scheme - Electricity Transmission Infrastructure Protection Code: Southern Midlands Local Provisions Schedule



Communications station buffer area

Electricity transmission corridor

Inner protection area

Substation facility

Substation facility buffer area

Cadastral parcels

N

Map 3 of 28

500

1,000

1,500

2,000

2,500 m

SOUTHERN MIDLANDS COUNCIL

Scale: 1:55,000 when printed at A3

Coordinate system: GDA94 MGA Zone 55

Planning data from Southern Midlands Council

Base topographic data from the LIST © State of Tasmania







Print Date: 17/06/2021 Cadastre Date: 13/05/2021

The inset map shows a larger geographical context, likely the Southern Midlands Council area. It features a grid of 20 numbered squares (1-20). Square 3 is highlighted in red, indicating the location of the main map. The map shows the coastline and internal boundaries of the region.

Tasmanian Planning Scheme - Electricity Transmission Infrastructure Protection Code: Southern Midlands Local Provisions Schedule




Legend


-  Communications station buffer area
-  Electricity transmission corridor
-  Inner protection area
-  Substation facility
-  Substation facility buffer area
-  Cadastral parcels



Map 4 of 28

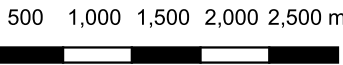

Scale: 1:55,000 when printed at A3  
Coordinate system: GDA94 MGA Zone 55  
Planning data from Southern Midlands Council  
Base topographic data from the LIST © State of Tasmania  
Print Date: 17/06/2021 Cadastre Date: 13/05/2021

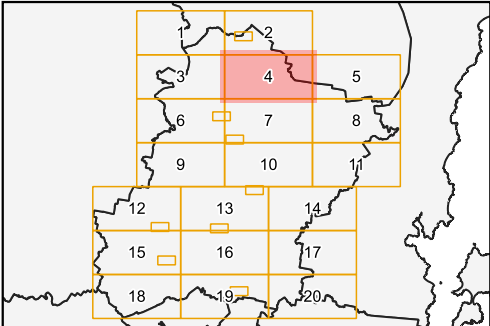



Tasmanian Planning Scheme - Electricity Transmission Infrastructure Protection Code: Southern Midlands Local Provisions Schedule



Communications station buffer area

Electricity transmission corridor

Inner protection area

Substation facility

Substation facility buffer area

Cadastral parcels

N

Map 5 of 28

500 1,000 1,500 2,000 2,500 m

SOUTHERN  
MIDLANDS  
COUNCIL

Scale: 1:55,000 when printed at A3

Coordinate system: GDA94 MGA Zone 55

Planning data from Southern Midlands Council

Base topographic data from the LIST © State of Tasmania

Print Date: 17/06/2021 Cadastre Date: 13/05/2021

Tasmanian Planning Scheme - Electricity Transmission Infrastructure Protection Code: Southern Midlands Local Provisions Schedule



**Legend**

Communications station buffer area	Inner protection area	Substation facility buffer area
Electricity transmission corridor	Substation facility	Cadastral parcels

N

Map 6 of 28

500 1,000 1,500 2,000 2,500 m

SOUTHERN  
MIDLANDS  
COUNCIL


Scale: 1:55,000 when printed at A3

Coordinate system: GDA94 MGA Zone 55

Planning data from Southern Midlands Council

Base topographic data from the LIST © State of Tasmania



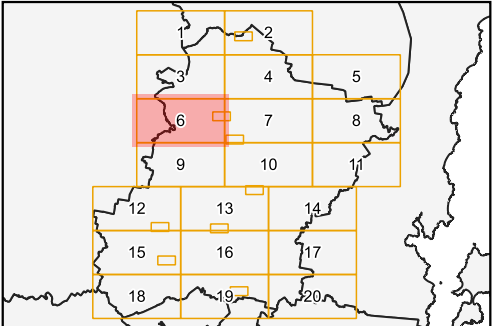



Print Date: 17/06/2021 Cadastre Date: 13/05/2021




Tasmanian Planning Scheme - Electricity Transmission Infrastructure Protection Code: Southern Midlands Local Provisions Schedule




**Legend**

	Communications station buffer area		Inner protection area		Substation facility buffer area
	Electricity transmission corridor		Substation facility		Cadastral parcels



N

Map 7 of 28

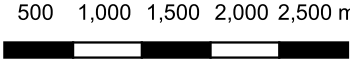

500 1,000 1,500 2,000 2,500 m




SOUTHERN  
MIDLANDS  
COUNCIL

Scale: 1:55,000 when printed at A3  
Coordinate system: GDA94 MGA Zone 55  
Planning data from Southern Midlands Council  
Base topographic data from the LIST © State of Tasmania  
Print Date: 17/06/2021 Cadastre Date: 13/05/2021



Tasmanian Planning Scheme - Electricity Transmission Infrastructure Protection Code: Southern Midlands Local Provisions Schedule

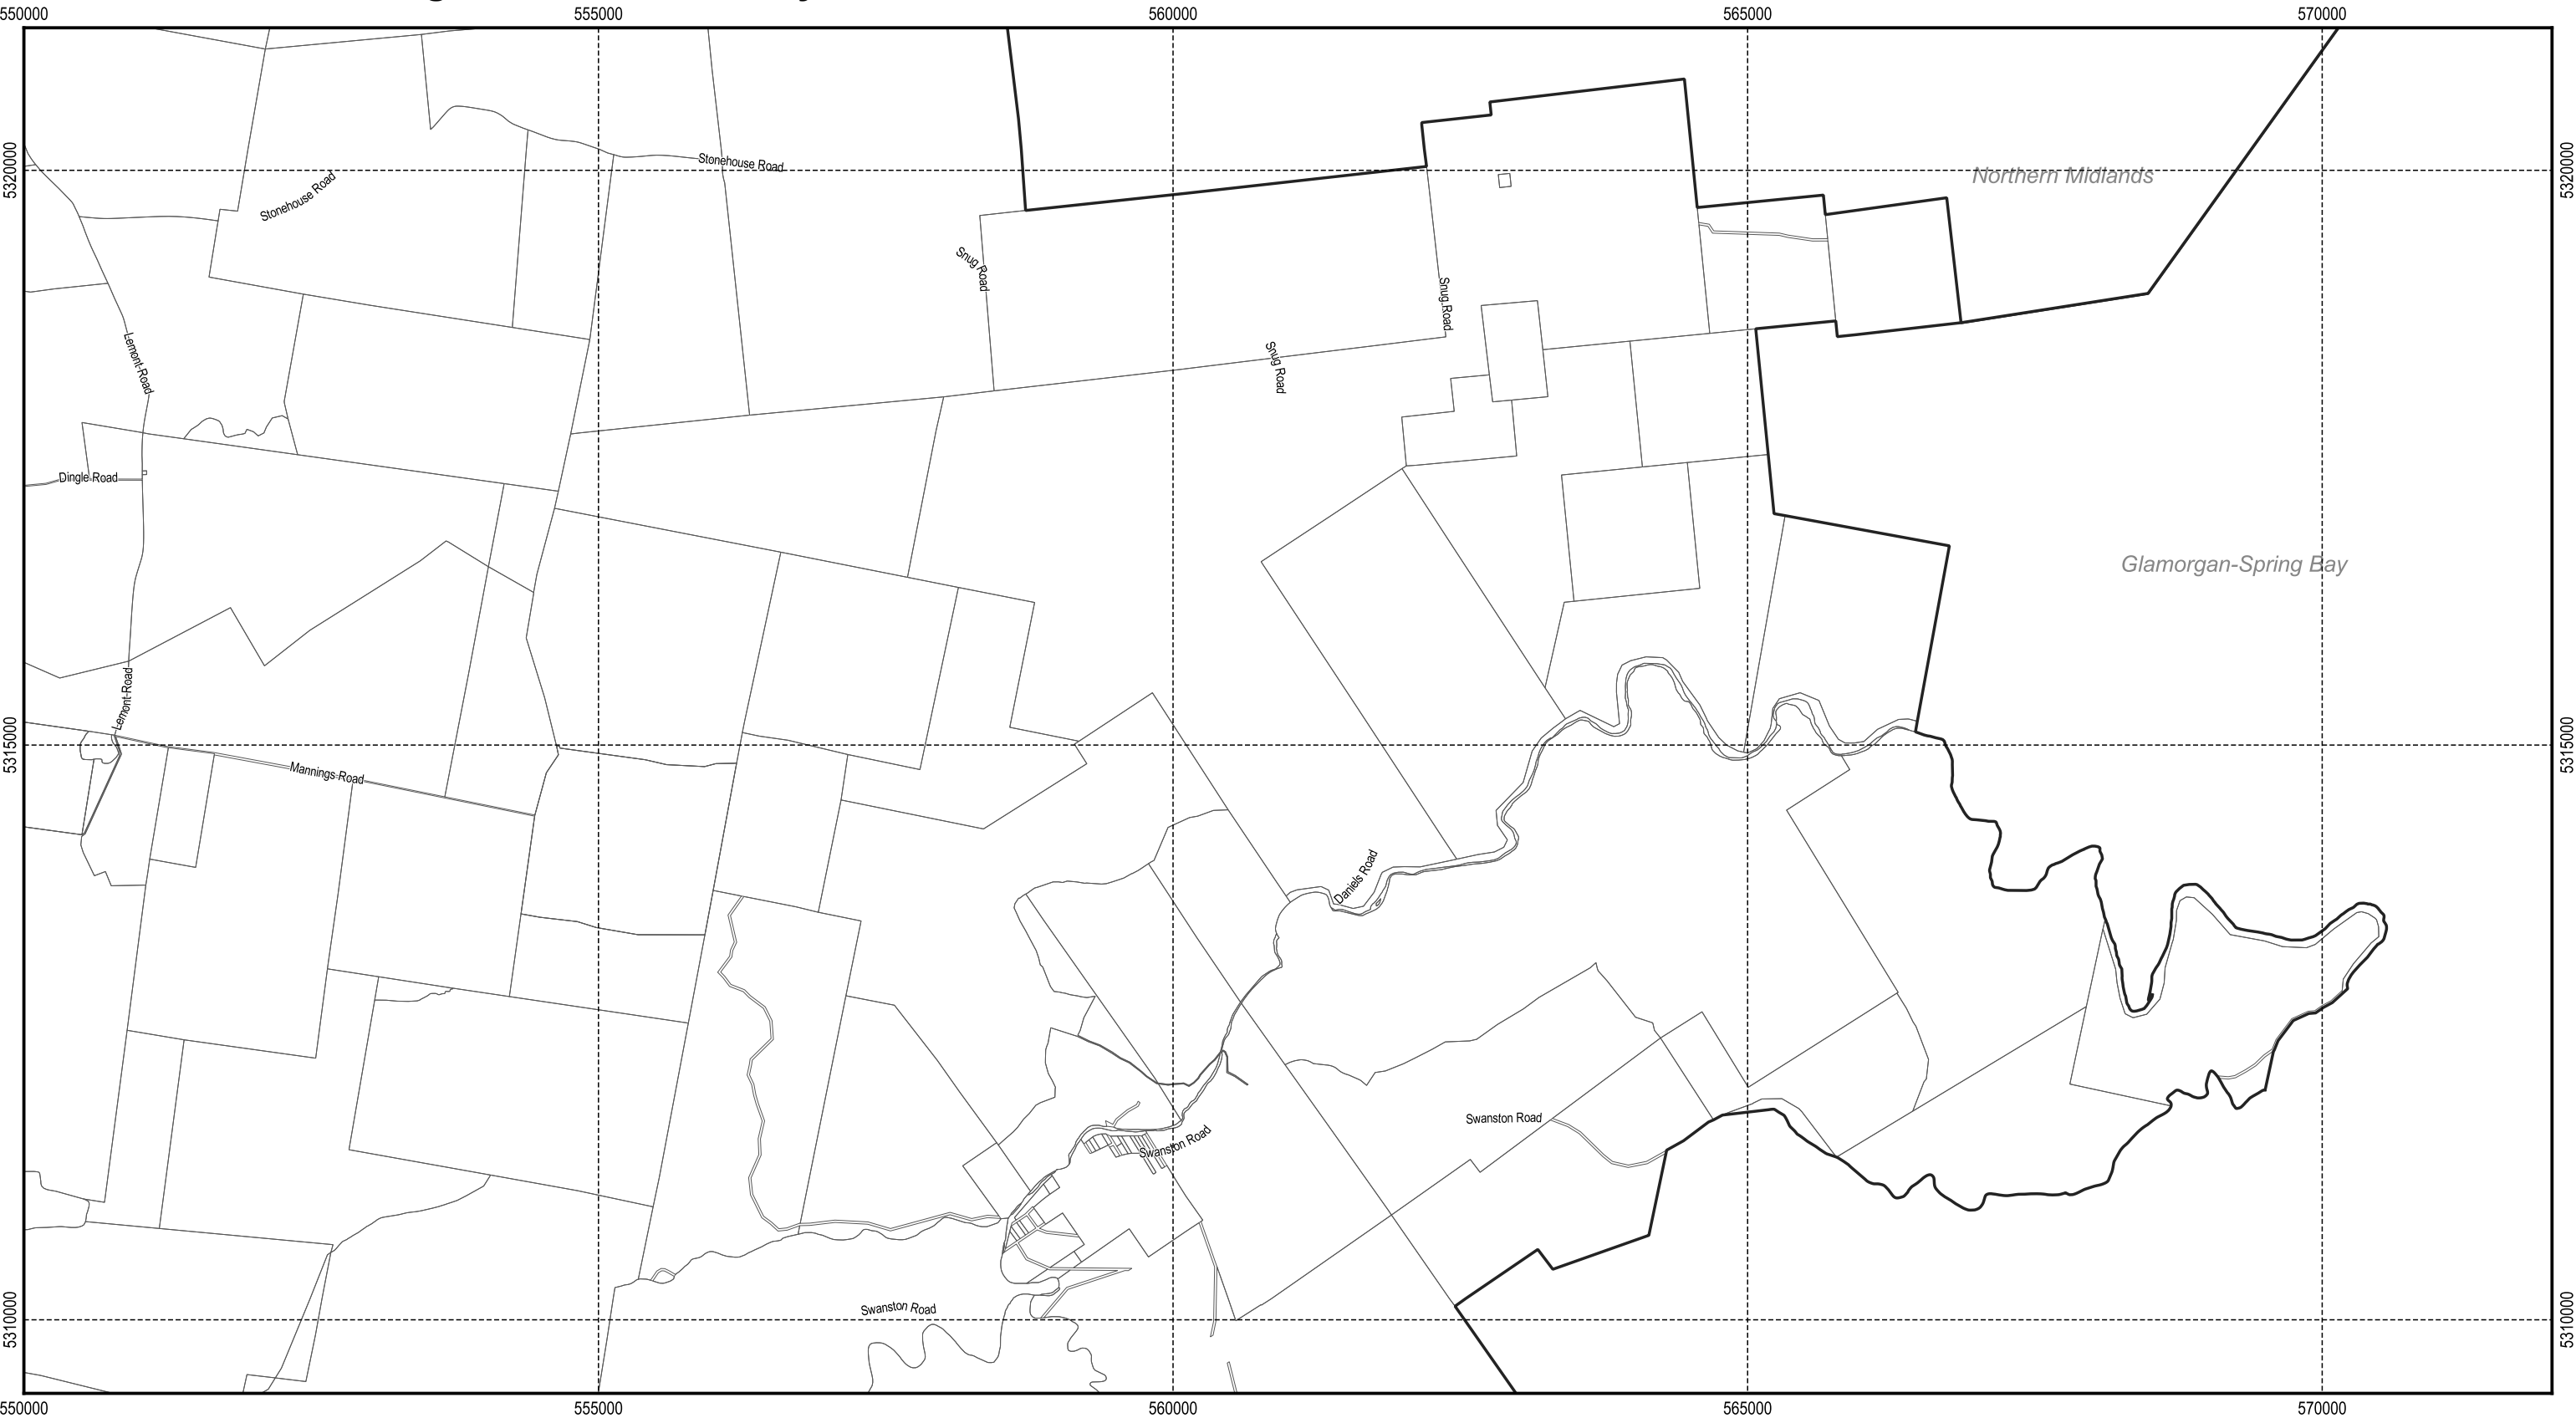

**Legend**

Communications station buffer area	Inner protection area	Substation facility buffer area
Electricity transmission corridor	Substation facility	Cadastral parcels


N

Map 8 of 28

500 1,000 1,500 2,000 2,500 m

SOUTHERN  
MIDLANDS  
COUNCIL

Scale: 1:55,000 when printed at A3  
Coordinate system: GDA94 MGA Zone 55  
Planning data from Southern Midlands Council  
Base topographic data from the LIST © State of Tasmania  
Print Date: 17/06/2021 Cadastre Date: 13/05/2021

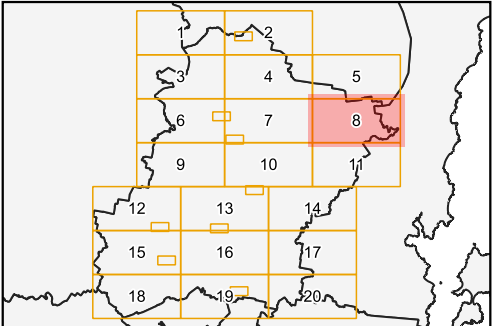



Tasmanian Planning Scheme - Electricity Transmission Infrastructure Protection Code: Southern Midlands Local Provisions Schedule



**Legend**

	Communications station buffer area		Inner protection area		Substation facility buffer area
	Electricity transmission corridor		Substation facility		Cadastral parcels


N

Map 9 of 28

500 1,000 1,500 2,000 2,500 m

SOUTHERN  
MIDLANDS  
COUNCIL

Scale: 1:55,000 when printed at A3  
Coordinate system: GDA94 MGA Zone 55  
Planning data from Southern Midlands Council  
Base topographic data from the LIST © State of Tasmania  
Print Date: 17/06/2021 Cadastre Date: 13/05/2021

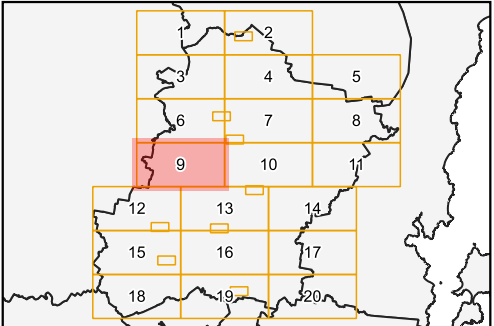

Tasmanian Planning Scheme - Electricity Transmission Infrastructure Protection Code: Southern Midlands Local Provisions Schedule



Communications station buffer area

Electricity transmission corridor

Inner protection area

Substation facility

Substation facility buffer area

Cadastral parcels

N

Map 10 of 28

500 1,000 1,500 2,000 2,500 m

SOUTHERN MIDLANDS COUNCIL

Scale: 1:55,000 when printed at A3

Coordinate system: GDA94 MGA Zone 55

Planning data from Southern Midlands Council

Base topographic data from the LIST © State of Tasmania

Print Date: 17/06/2021 Cadastre Date: 13/05/2021

1

2

3

4

5

6

7

8

9

10

11

12

13

14

15

16

17


18

19

20



Tasmanian Planning Scheme - Electricity Transmission Infrastructure Protection Code: Southern Midlands Local Provisions Schedule

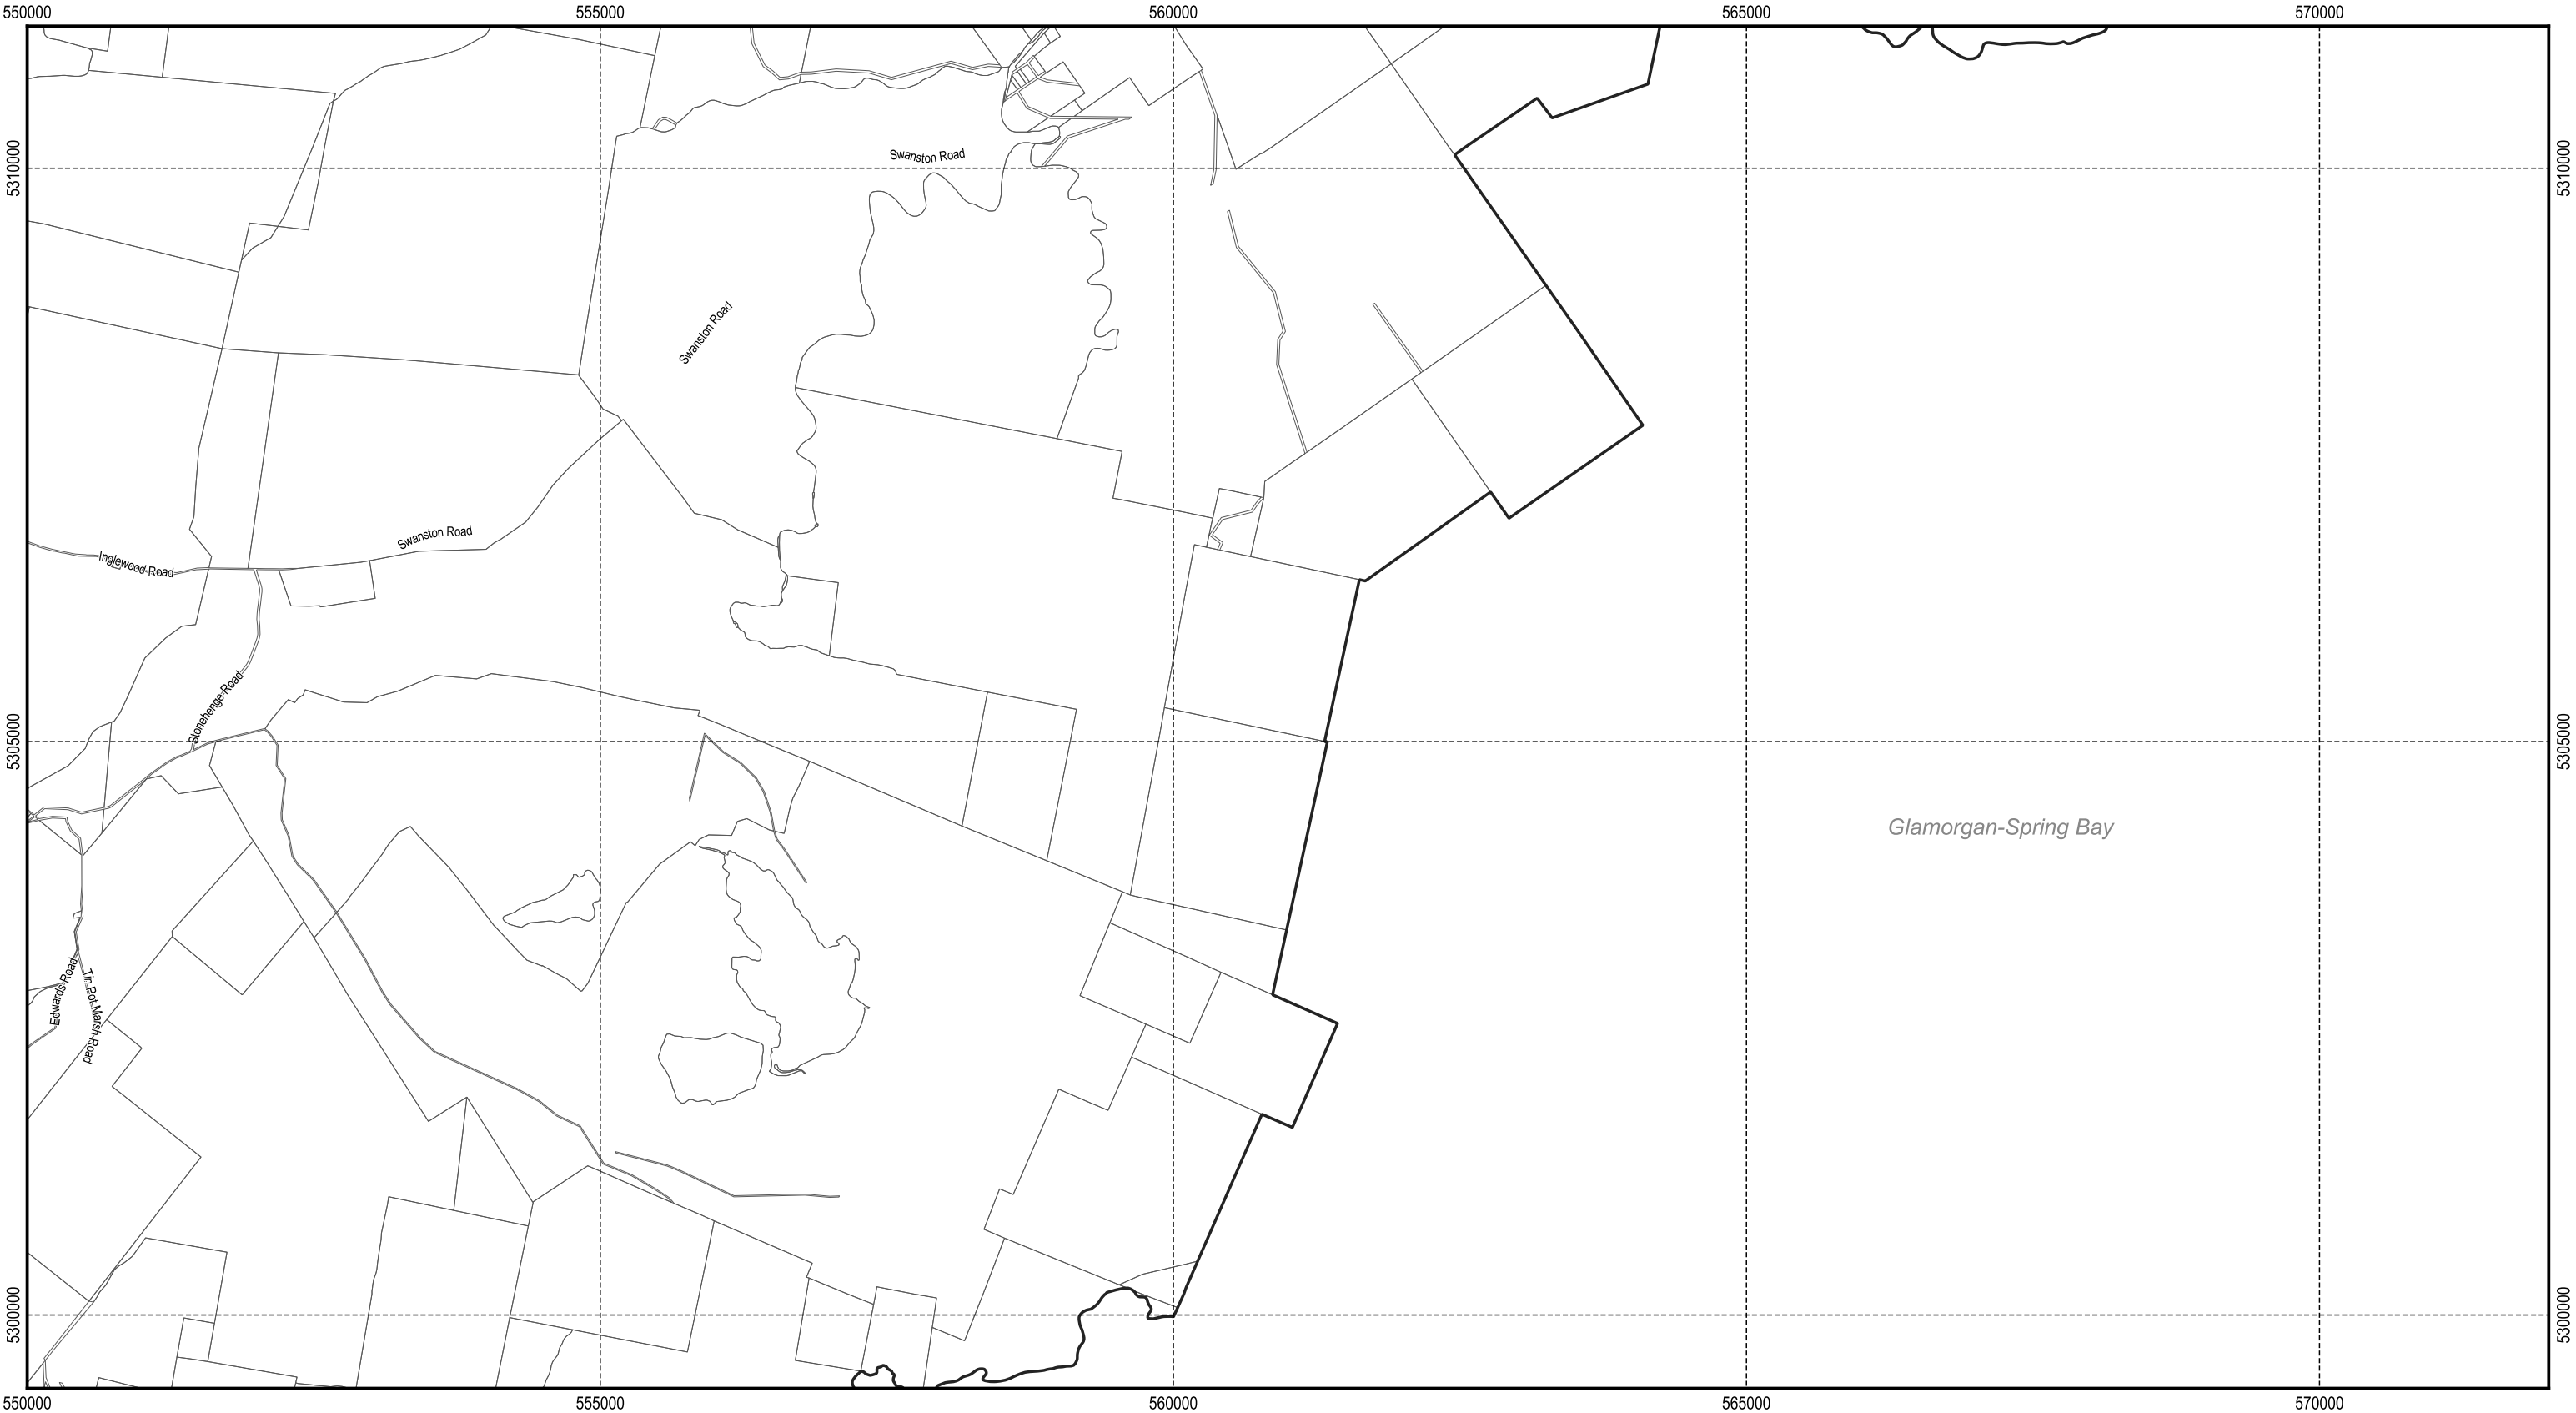

**Legend**

Communications station buffer area	Inner protection area	Substation facility buffer area
Electricity transmission corridor	Substation facility	Cadastral parcels


N

Map 11 of 28


500 1,000 1,500 2,000 2,500 m

SOUTHERN  
MIDLANDS  
COUNCIL

Scale: 1:55,000 when printed at A3  
Coordinate system: GDA94 MGA Zone 55  
Planning data from Southern Midlands Council  
Base topographic data from the LIST © State of Tasmania  
Print Date: 17/06/2021 Cadastre Date: 13/05/2021

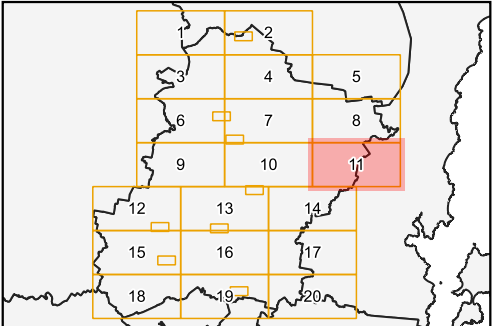

Tasmanian Planning Scheme - Electricity Transmission Infrastructure Protection Code: Southern Midlands Local Provisions Schedule

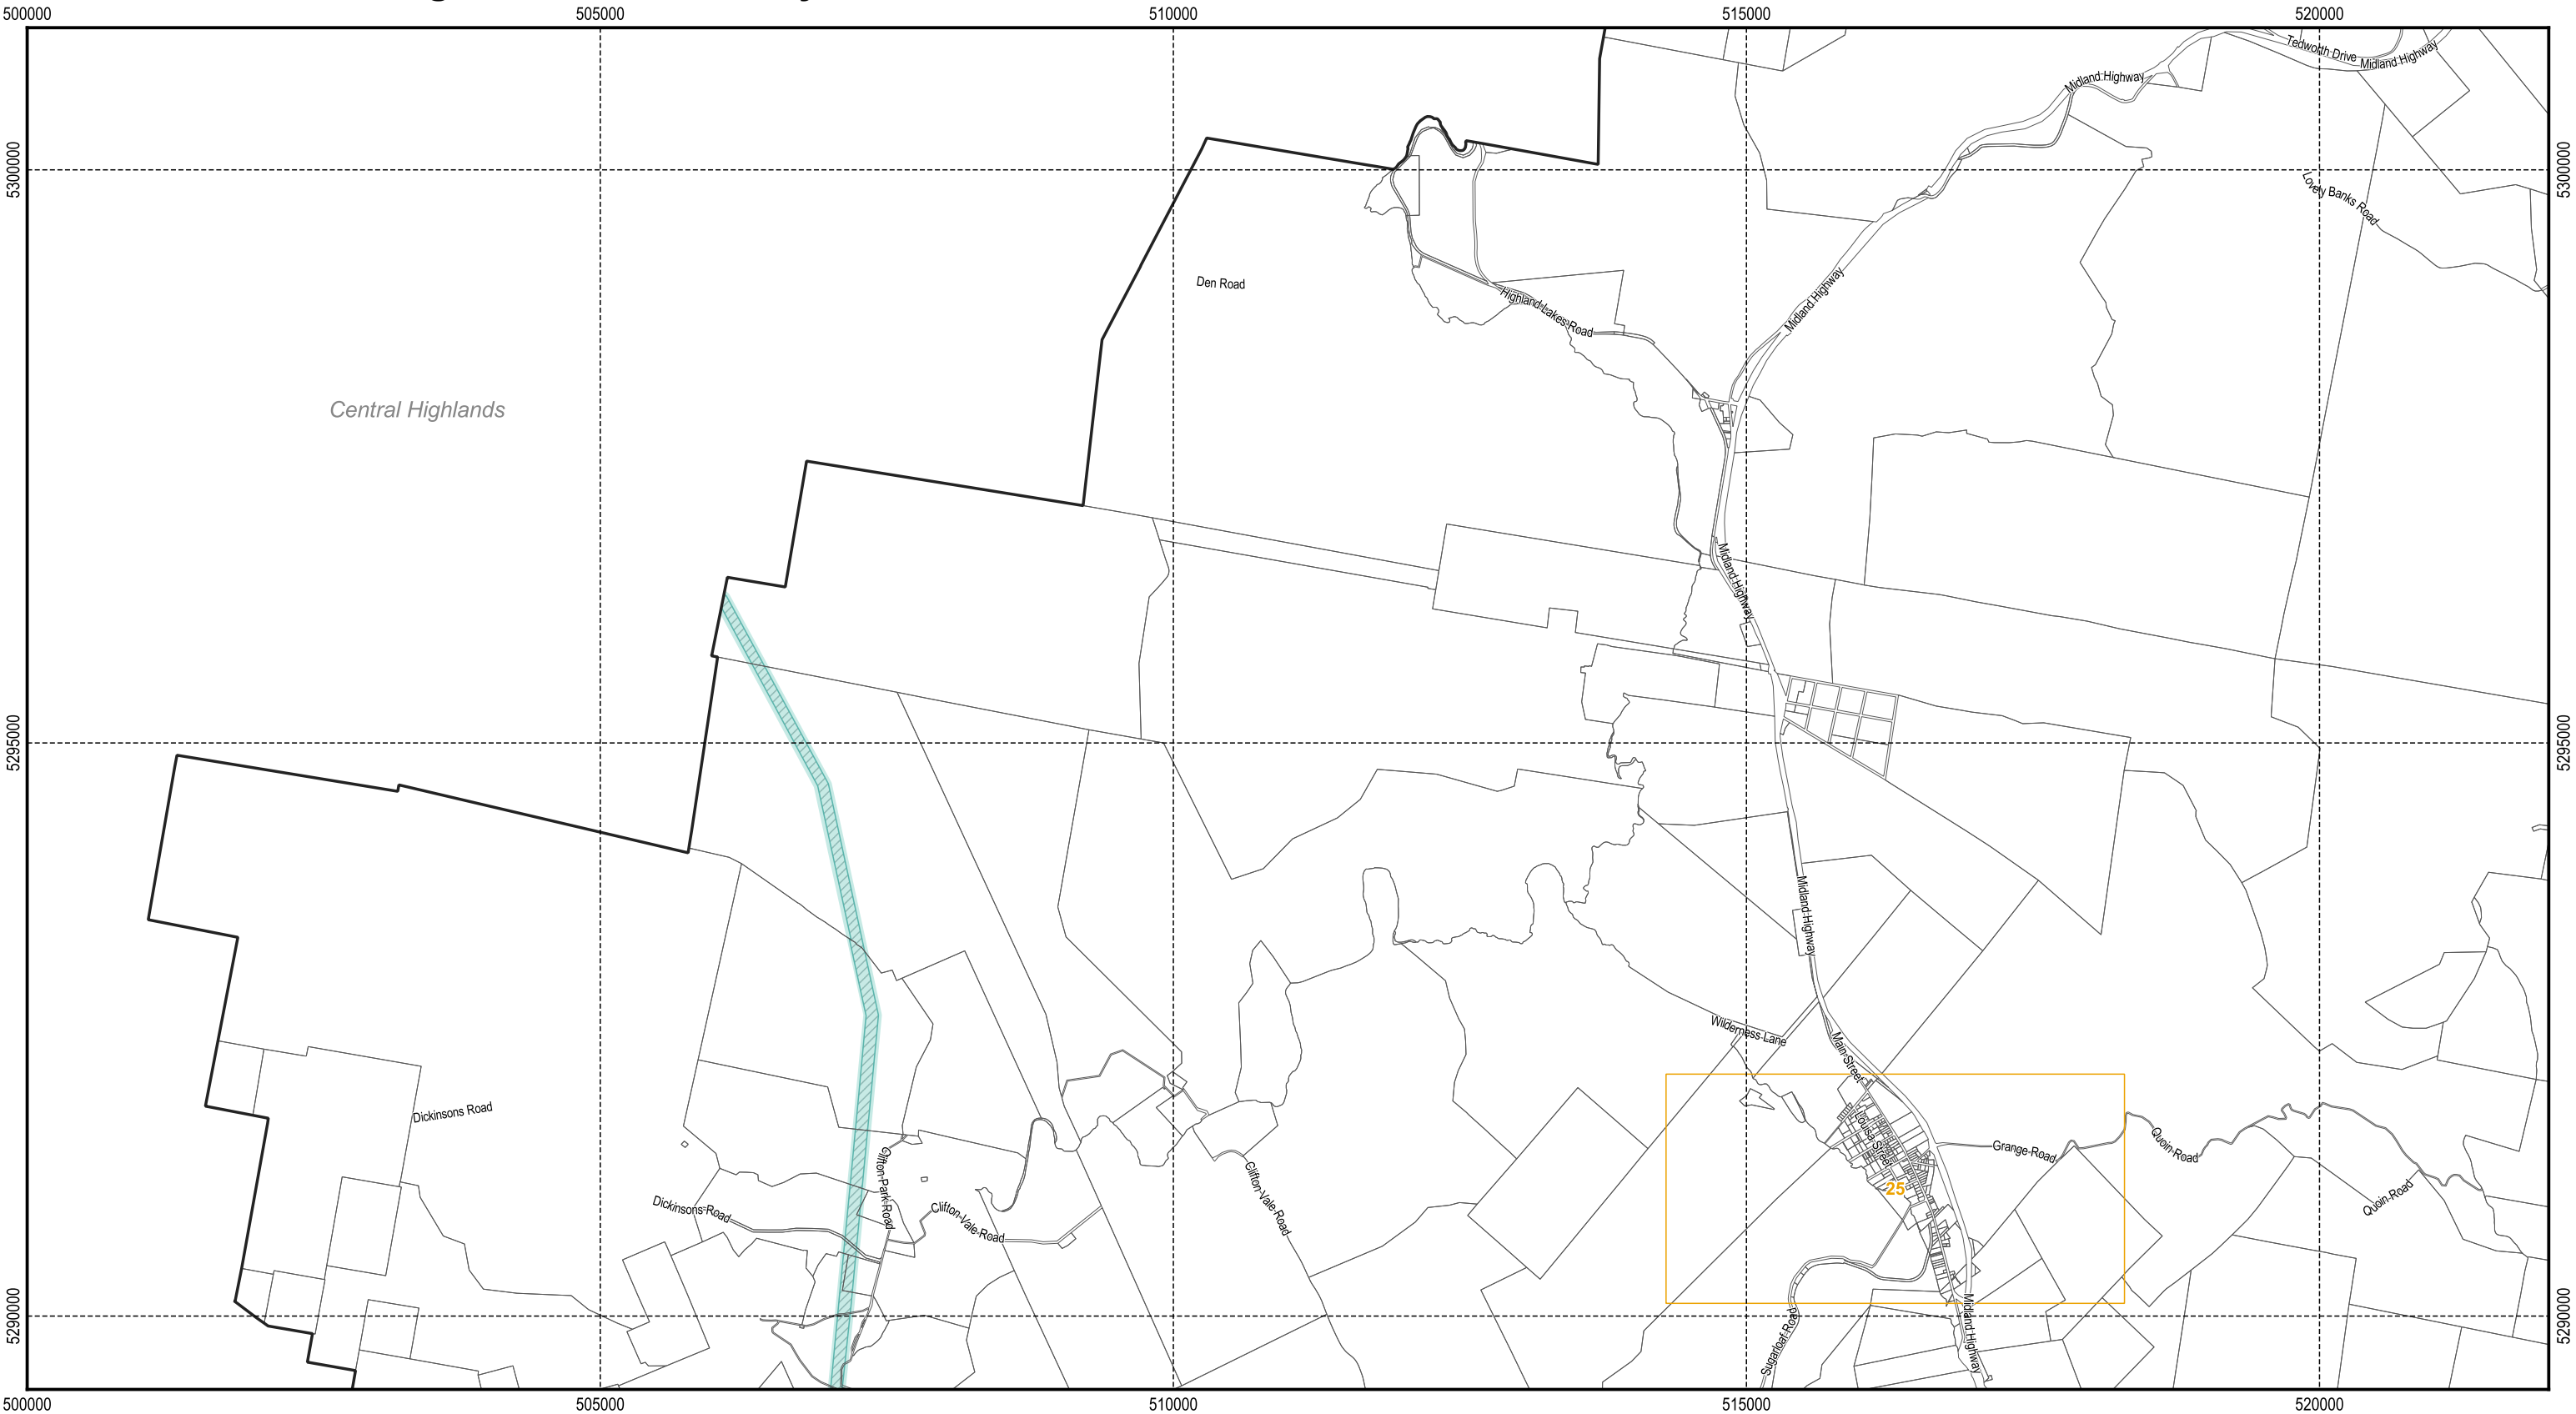

**Legend**

	Communications station buffer area		Inner protection area		Substation facility buffer area
	Electricity transmission corridor		Substation facility		Cadastral parcels


N

Map 12 of 28

500 1,000 1,500 2,000 2,500 m

SOUTHERN  
MIDLANDS  
COUNCIL

Scale: 1:55,000 when printed at A3  
Coordinate system: GDA94 MGA Zone 55  
Planning data from Southern Midlands Council  
Base topographic data from the LIST © State of Tasmania  
Print Date: 17/06/2021 Cadastre Date: 13/05/2021

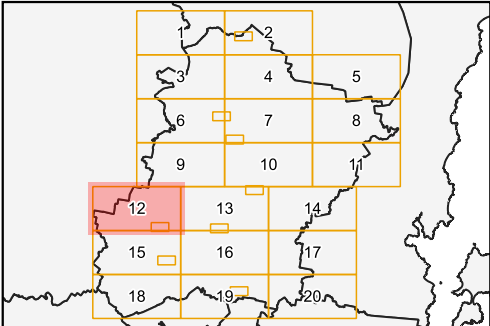

Tasmanian Planning Scheme - Electricity Transmission Infrastructure Protection Code: Southern Midlands Local Provisions Schedule



Communications station buffer area

Electricity transmission corridor

Inner protection area

Substation facility

Substation facility buffer area

Cadastral parcels

N

Map 13 of 28

500

1,000

1,500

2,000

2,500 m

SOUTHERN MIDLANDS COUNCIL


Scale: 1:55,000 when printed at A3

Coordinate system: GDA94 MGA Zone 55


Planning data from Southern Midlands Council

Base topographic data from the LIST © State of Tasmania

Print Date: 17/06/2021 Cadastre Date: 13/05/2021

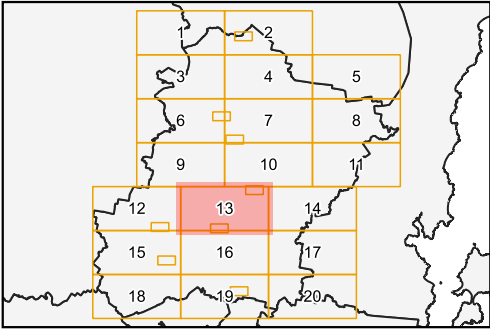

Tasmanian Planning Scheme - Electricity Transmission Infrastructure Protection Code: Southern Midlands Local Provisions Schedule

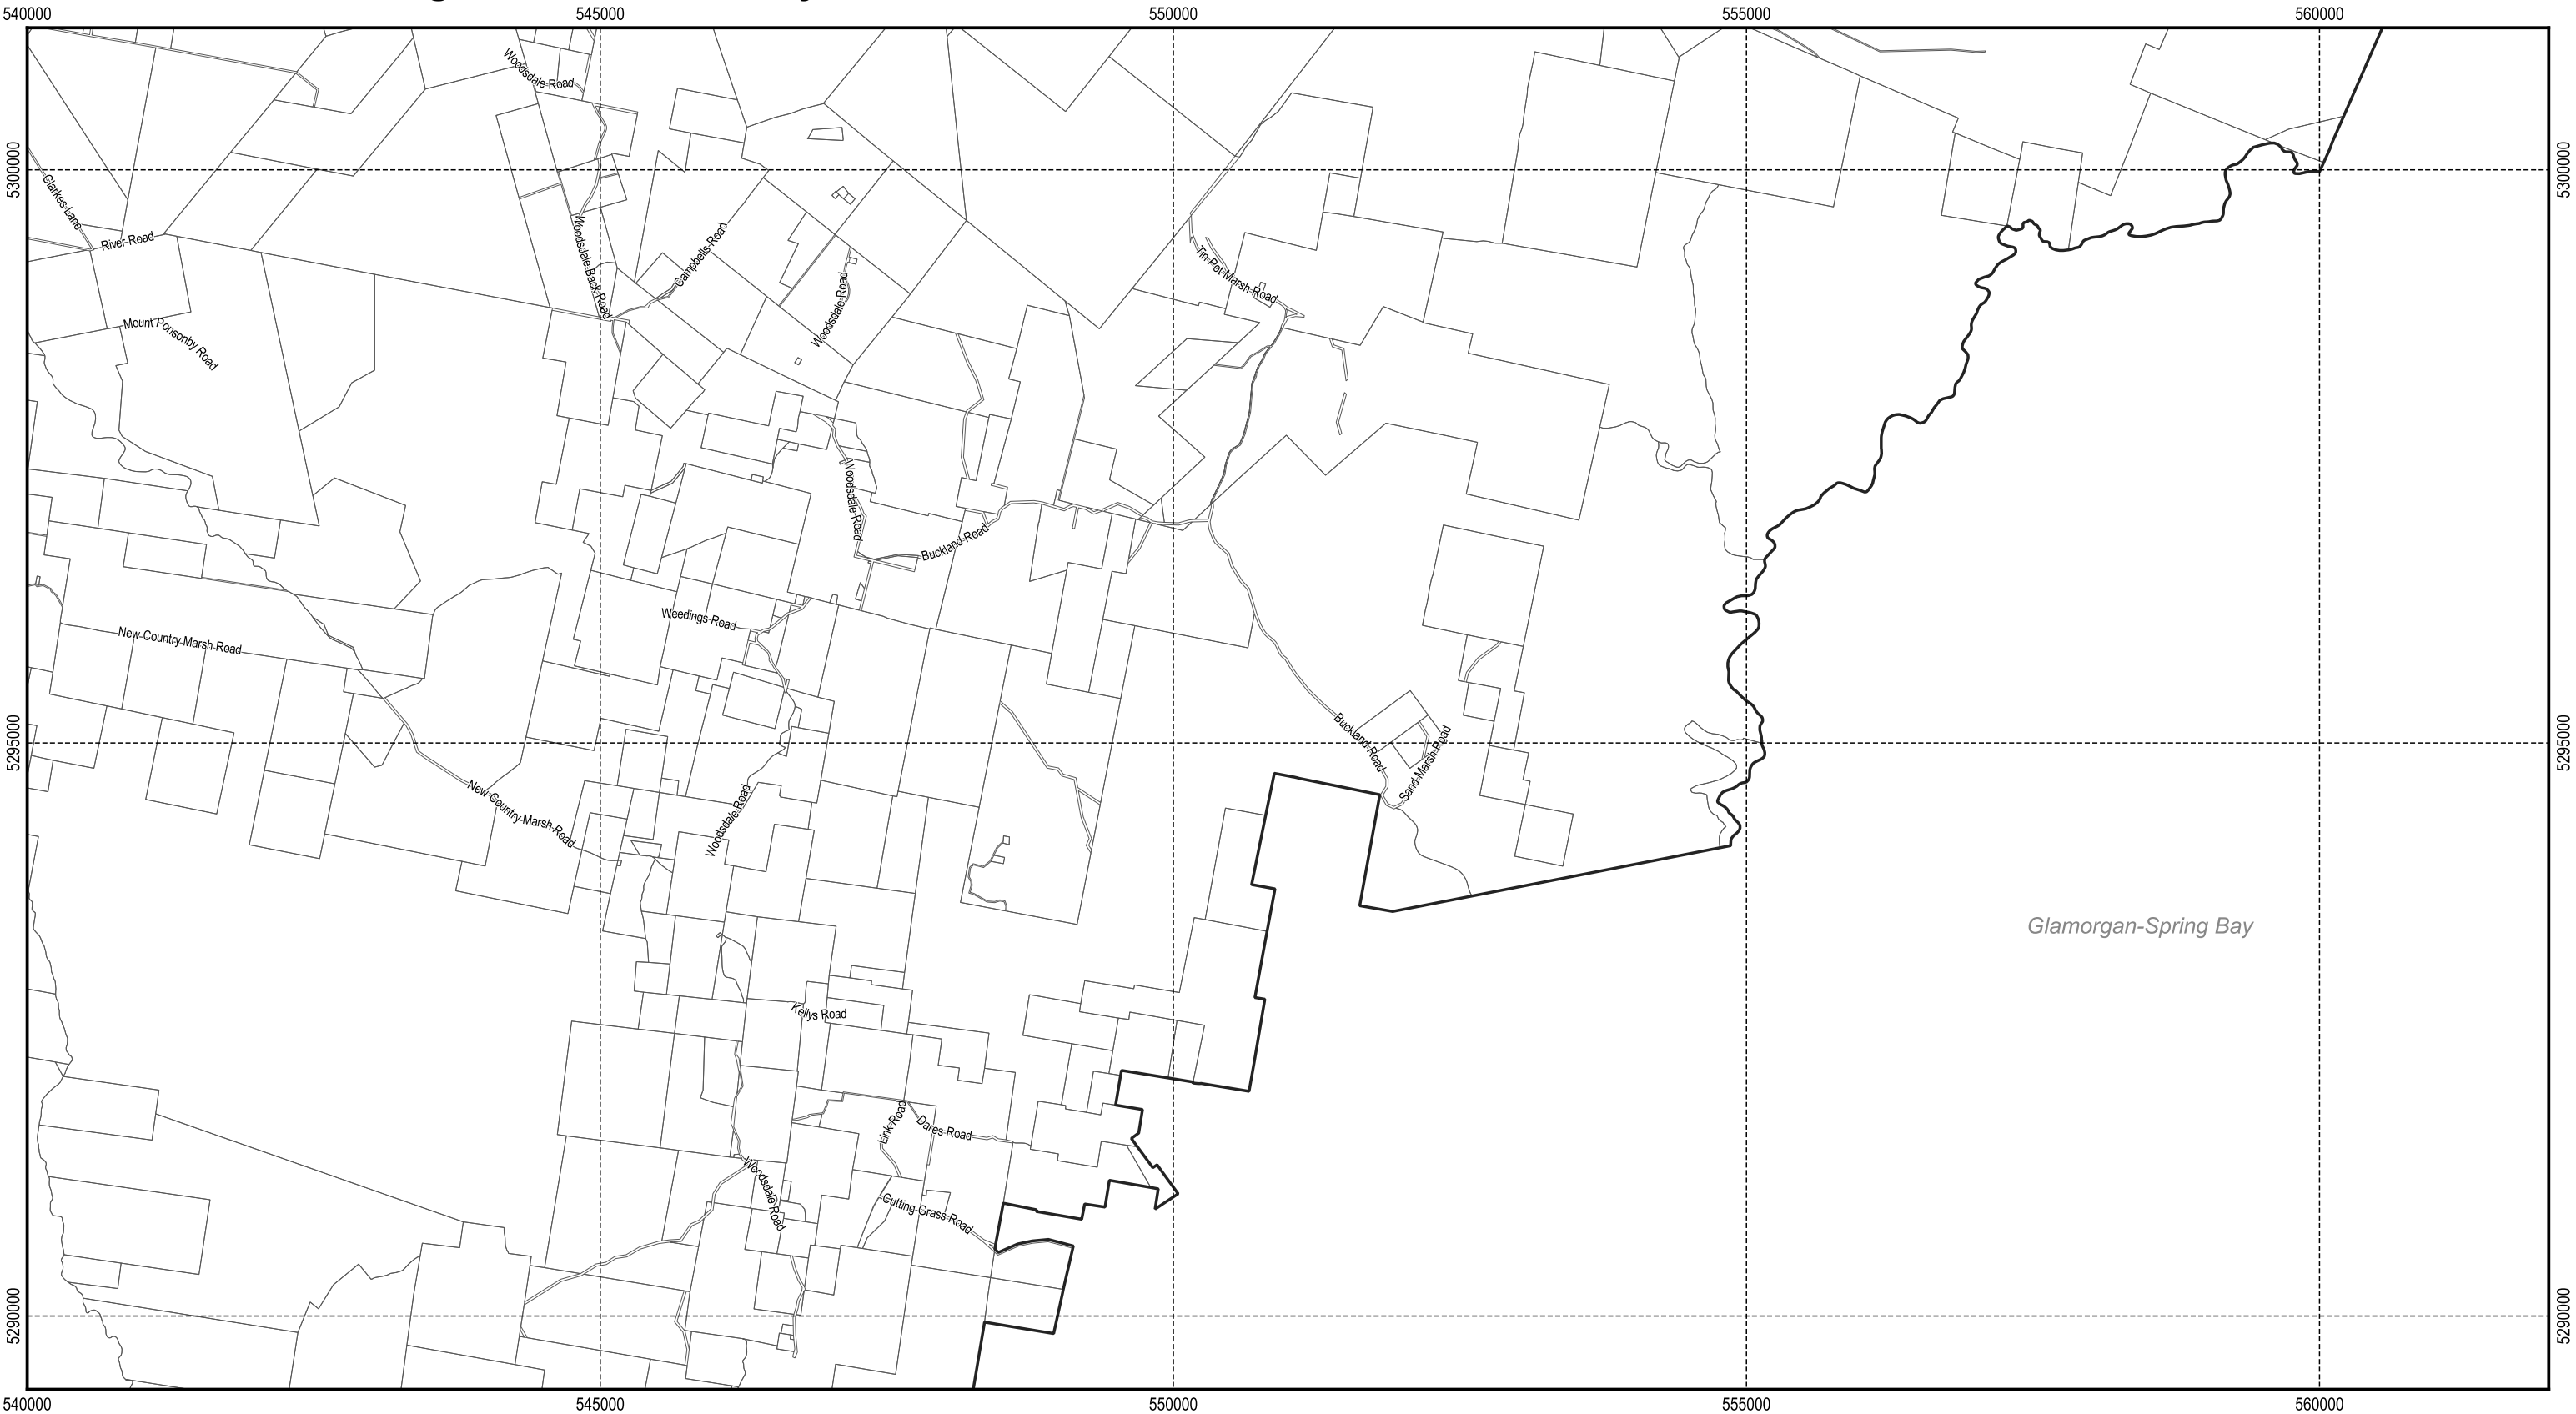

Communications station buffer area

Electricity transmission corridor

Inner protection area

Substation facility

Substation facility buffer area

Cadastral parcels

N

Map 14 of 28

500 1,000 1,500 2,000 2,500 m

SOUTHERN  
MIDLANDS  
COUNCIL

Scale: 1:55,000 when printed at A3

Coordinate system: GDA94 MGA Zone 55

Planning data from Southern Midlands Council


Base topographic data from the LIST © State of Tasmania

Print Date: 17/06/2021 Cadastre Date: 13/05/2021

12 13 14 15 16 17 18 19 20



Tasmanian Planning Scheme - Electricity Transmission Infrastructure Protection Code: Southern Midlands Local Provisions Schedule

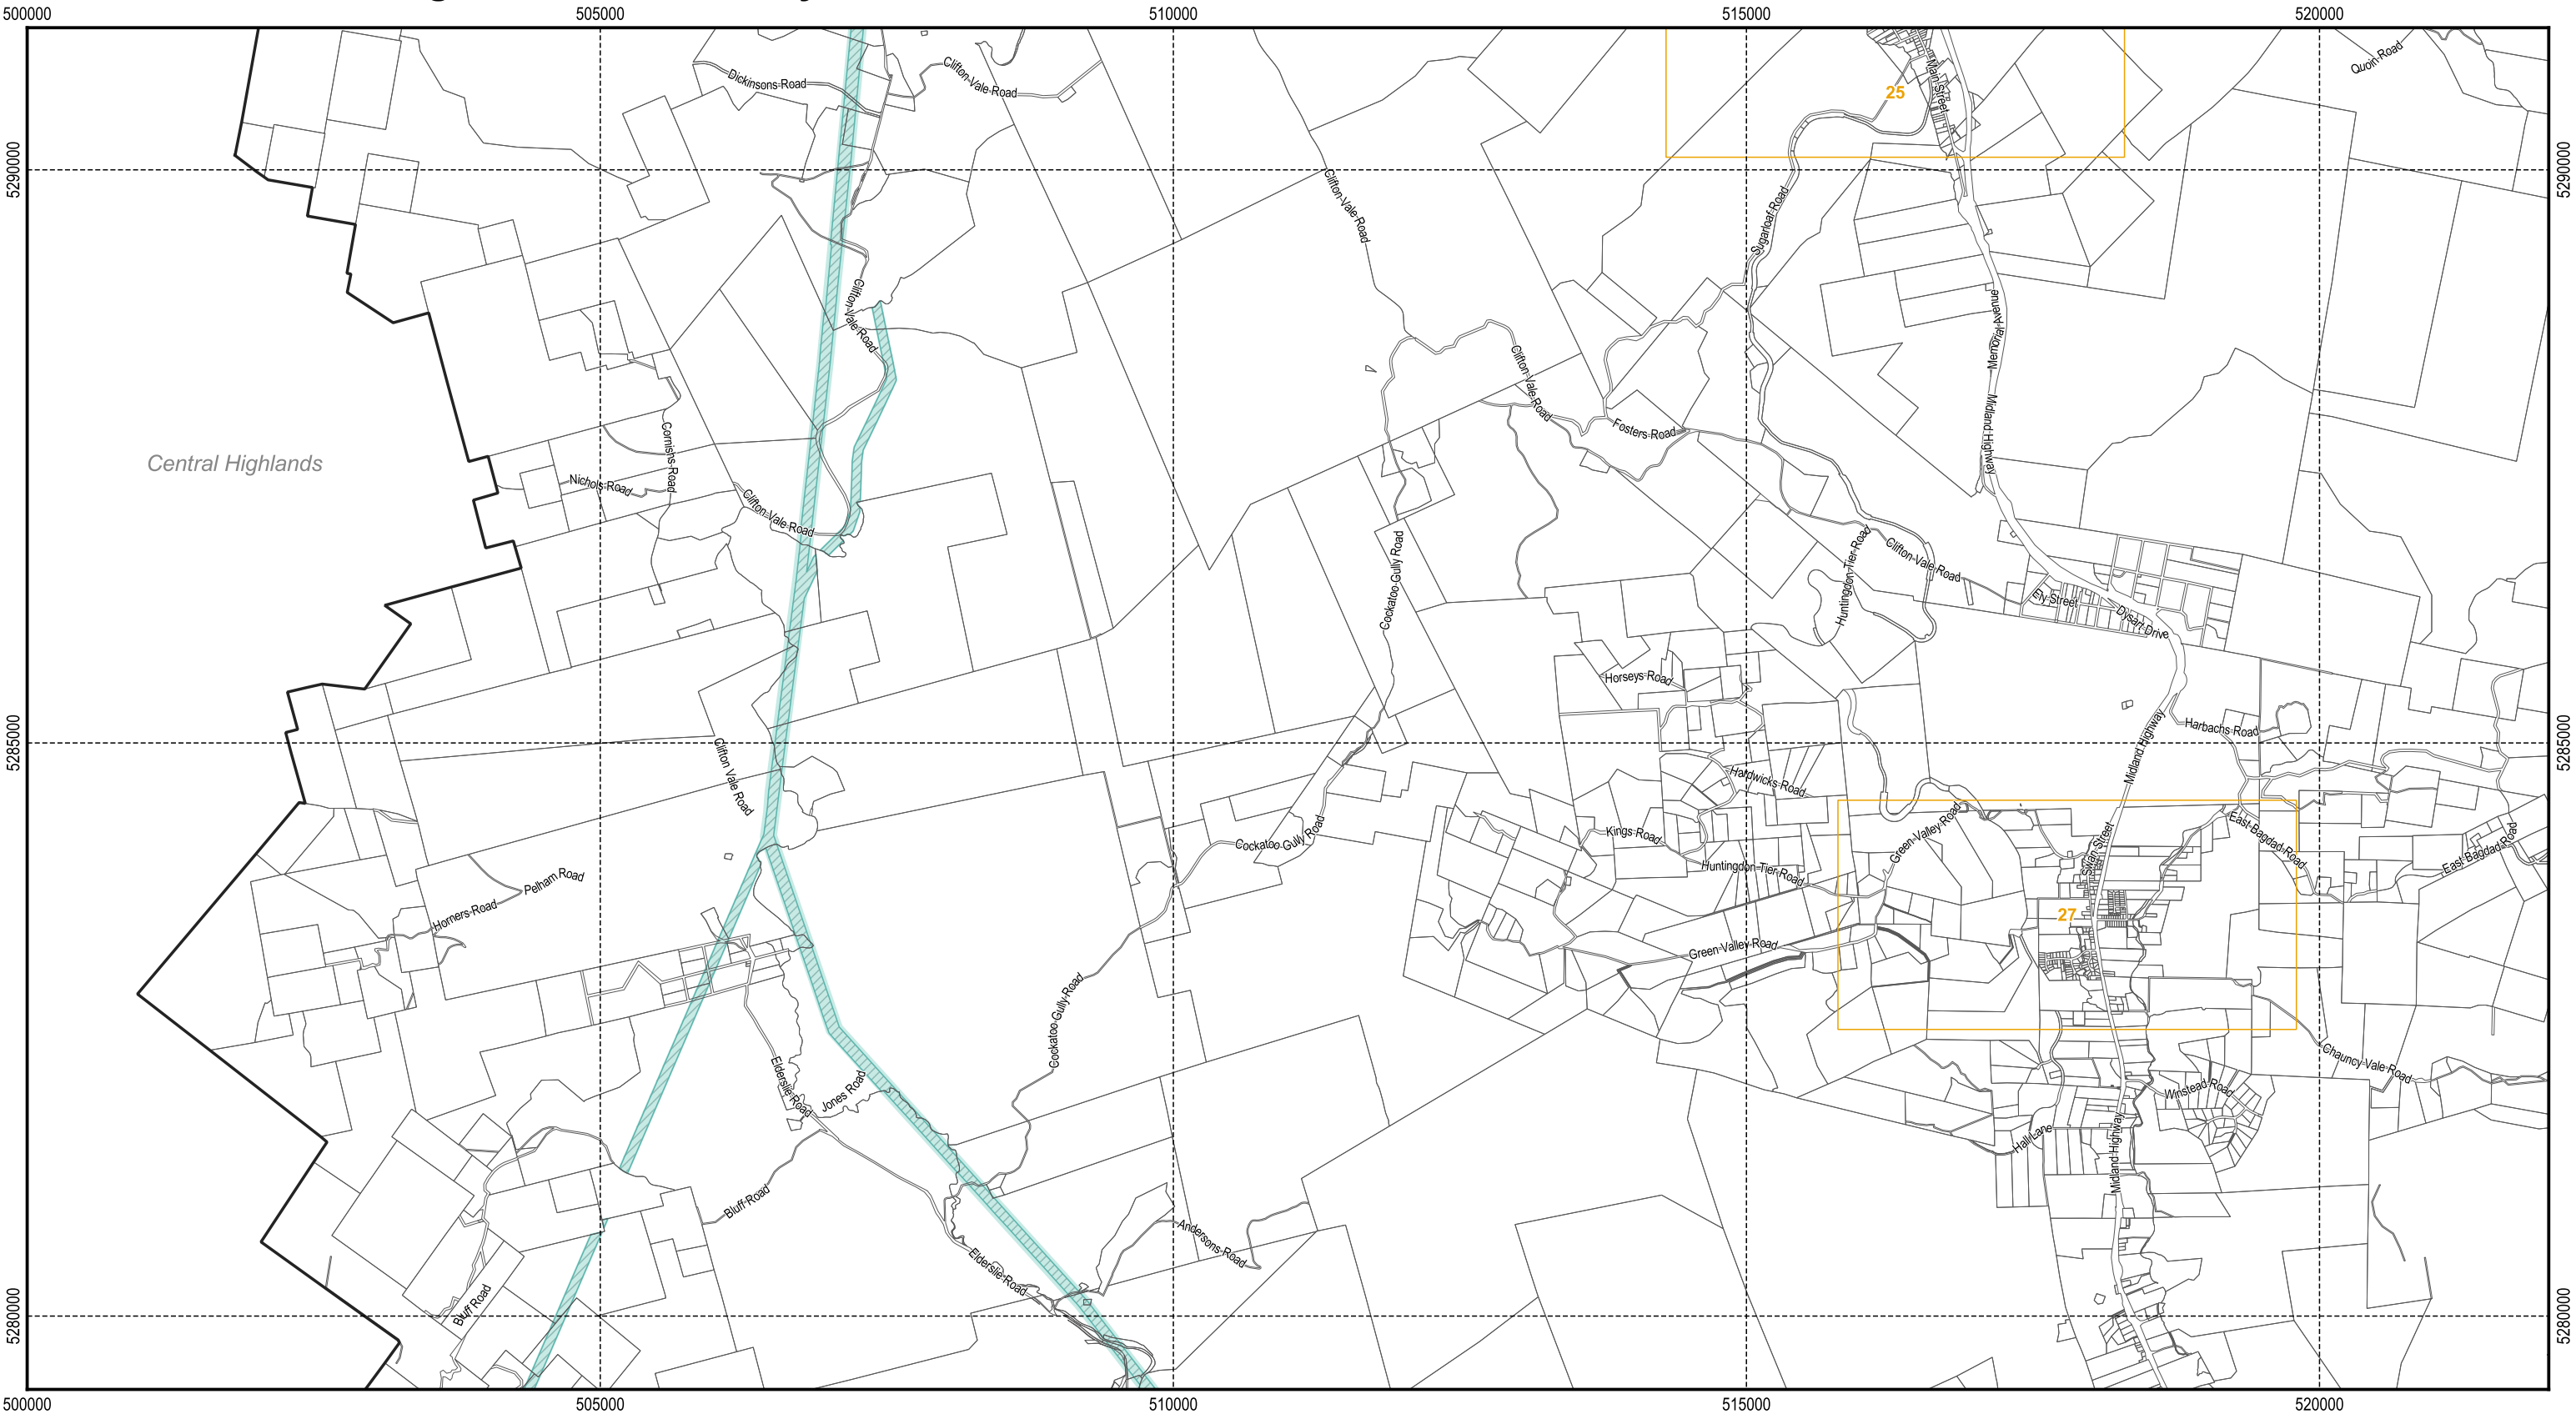

**Legend**

Communications station buffer area	Inner protection area	Substation facility buffer area
Electricity transmission corridor	Substation facility	Cadastral parcels

N

Map 15 of 28

500 1,000 1,500 2,000 2,500 m

SOUTHERN  
MIDLANDS  
COUNCIL

Scale: 1:55,000 when printed at A3  
Coordinate system: GDA94 MGA Zone 55  
Planning data from Southern Midlands Council  
Base topographic data from the LIST © State of Tasmania  
Print Date: 17/06/2021 Cadastre Date: 13/05/2021

Tasmanian Planning Scheme - Electricity Transmission Infrastructure Protection Code: Southern Midlands Local Provisions Schedule



Communications station buffer area

Electricity transmission corridor

Inner protection area

Substation facility

Substation facility buffer area

Cadastral parcels

N

Map 16 of 28

500

1,000

1,500

2,000

2,500 m

SOUTHERN MIDLANDS COUNCIL

Scale: 1:55,000 when printed at A3

Coordinate system: GDA94 MGA Zone 55

Planning data from Southern Midlands Council

Base topographic data from the LIST © State of Tasmania

Print Date: 17/06/2021 Cadastre Date: 13/05/2021



Tasmanian Planning Scheme - Electricity Transmission Infrastructure Protection Code: Southern Midlands Local Provisions Schedule



Communications station buffer area

Electricity transmission corridor

Inner protection area

Substation facility

Substation facility buffer area

Cadastral parcels

N

Map 17 of 28

500

1,000

1,500

2,000

2,500 m

SOUTHERN MIDLANDS COUNCIL


Scale: 1:55,000 when printed at A3

Coordinate system: GDA94 MGA Zone 55

Planning data from Southern Midlands Council

Base topographic data from the LIST © State of Tasmania

Print Date: 17/06/2021 Cadastre Date: 13/05/2021

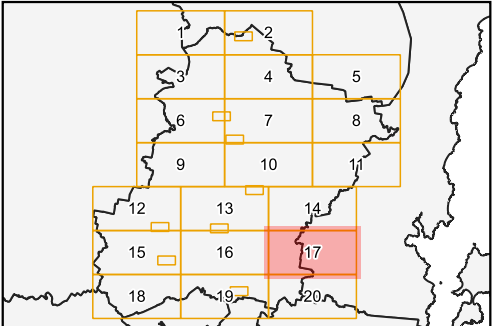

Tasmanian Planning Scheme - Electricity Transmission Infrastructure Protection Code: Southern Midlands Local Provisions Schedule



**Legend**

	Communications station buffer area		Inner protection area		Substation facility buffer area
	Electricity transmission corridor		Substation facility		Cadastral parcels


N

Map 18 of 28


500 1,000 1,500 2,000 2,500 m

SOUTHERN  
MIDLANDS  
COUNCIL



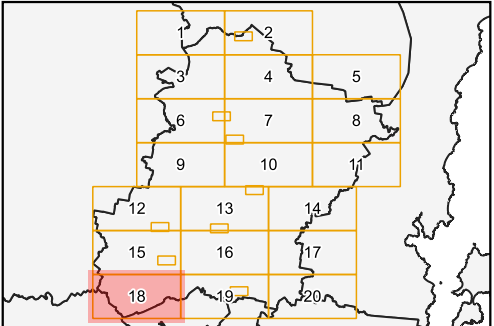

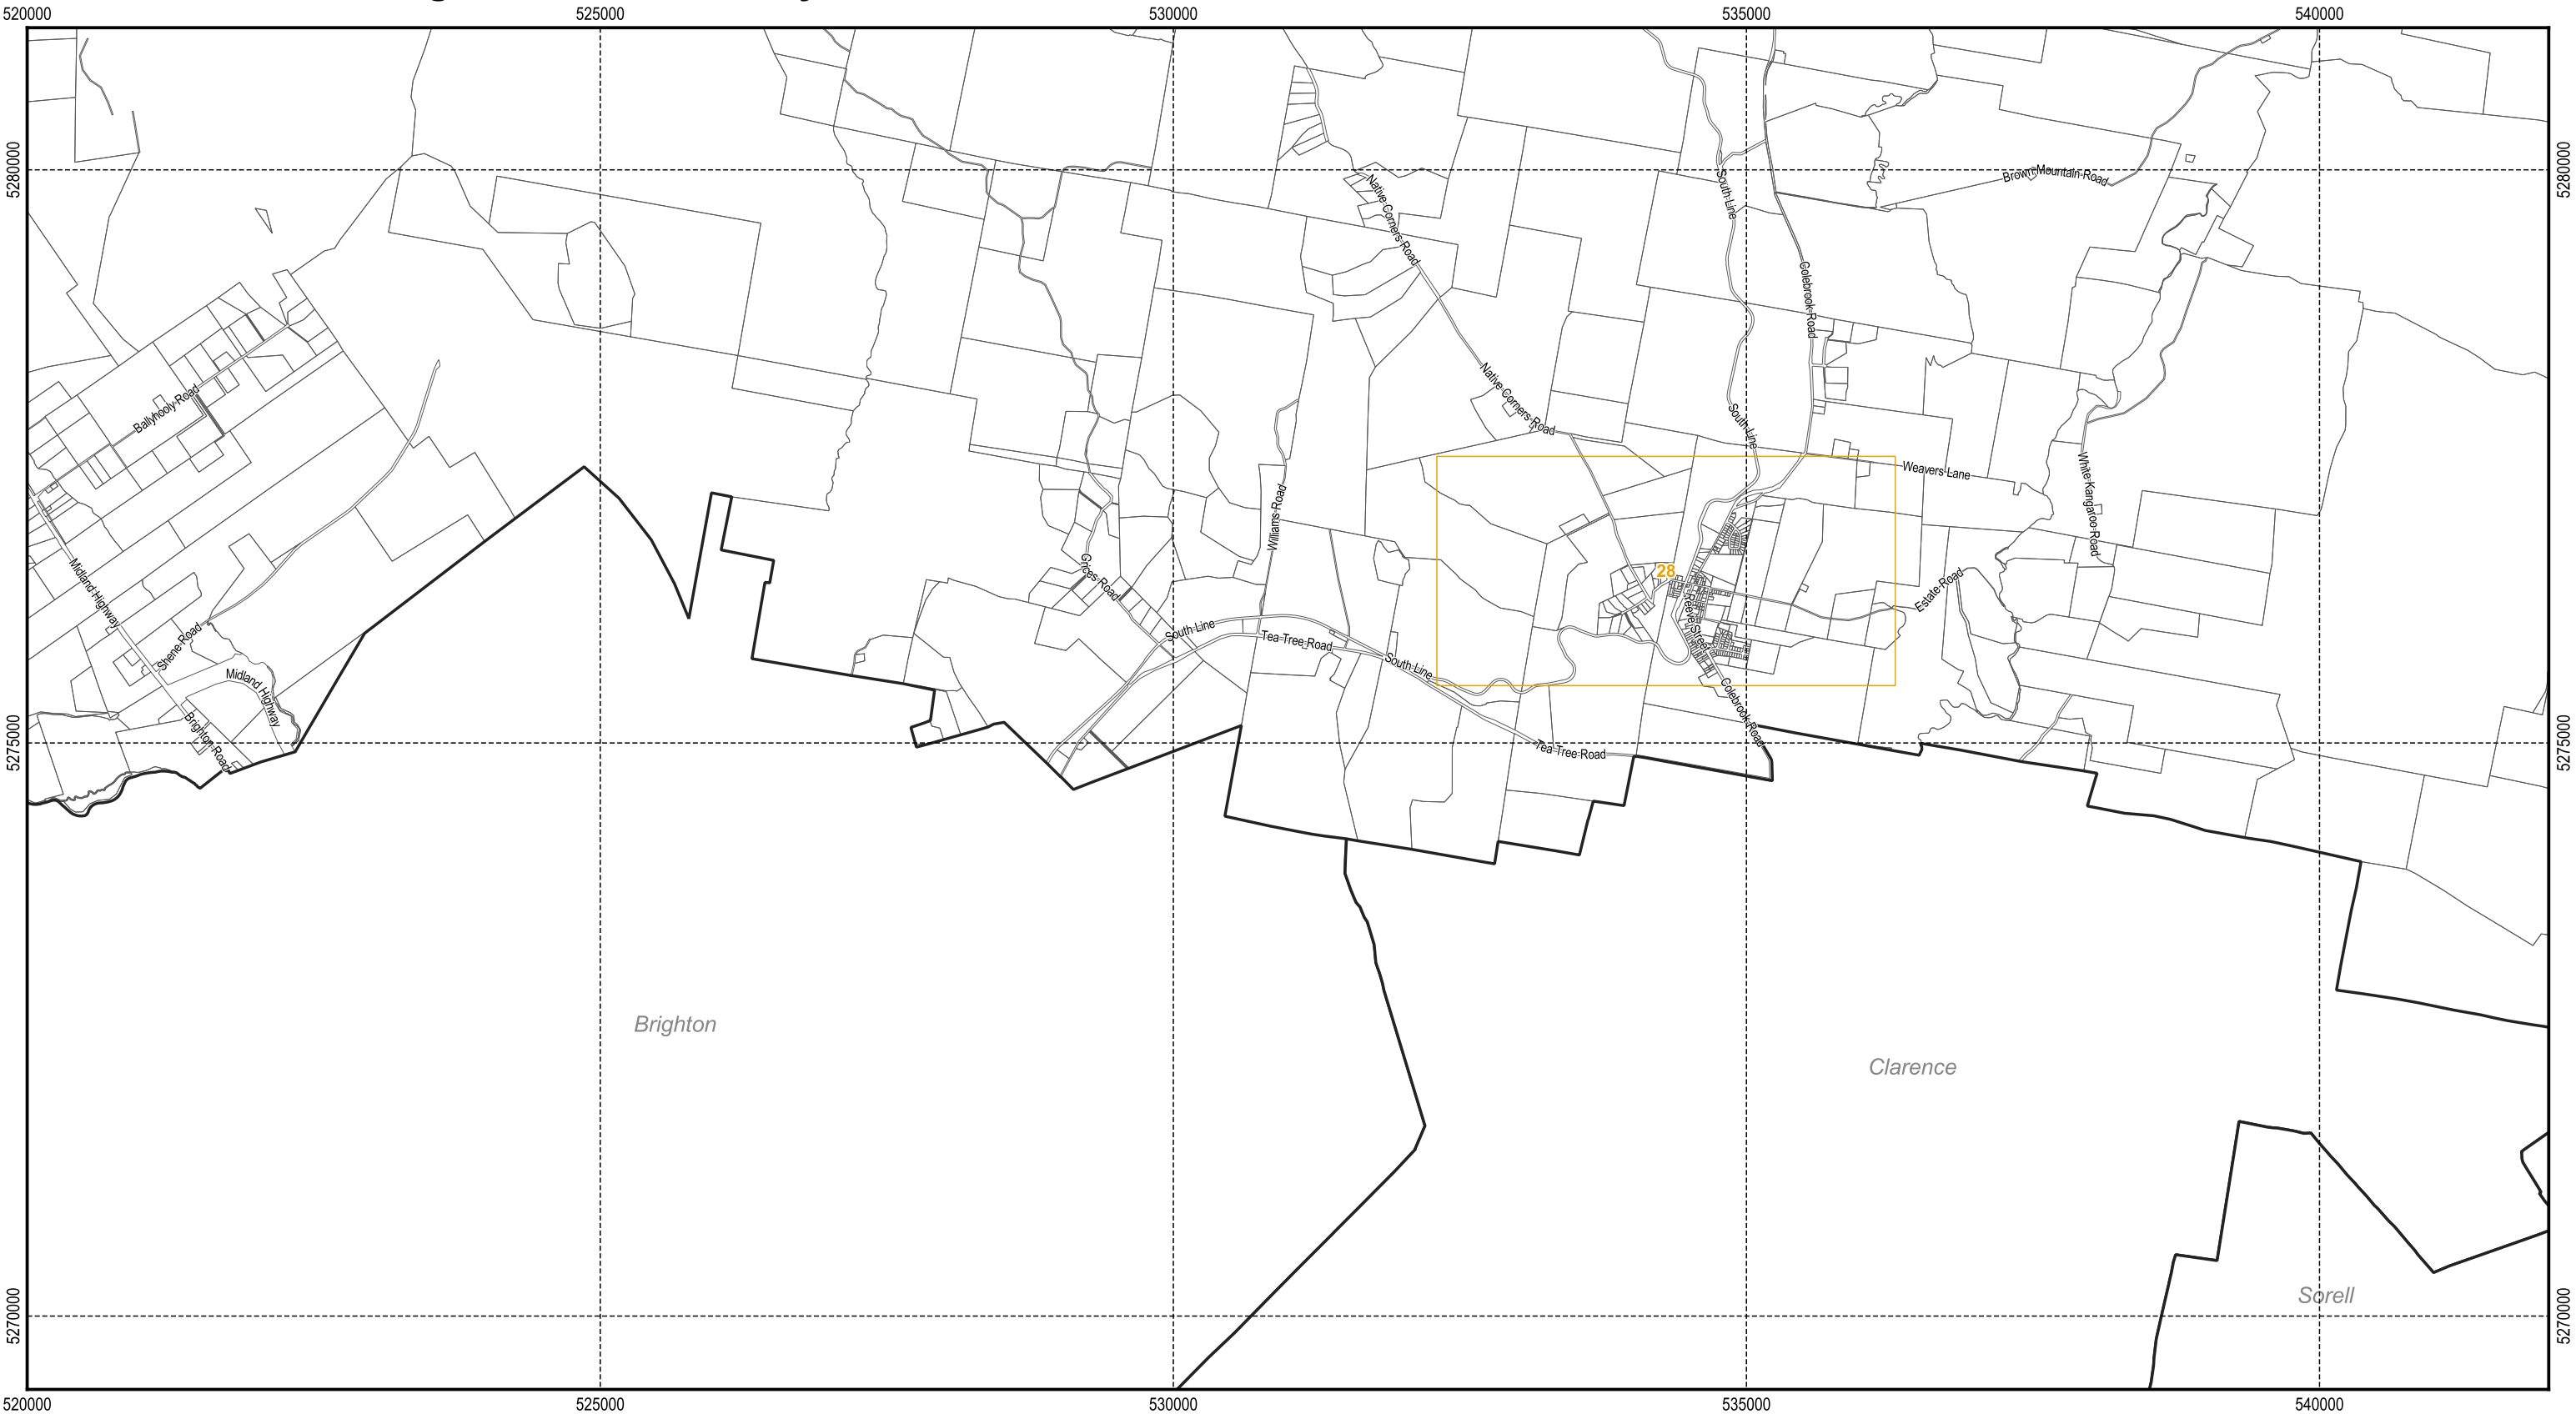

Scale: 1:55,000 when printed at A3  
Coordinate system: GDA94 MGA Zone 55  
Planning data from Southern Midlands Council  
Base topographic data from the LIST © State of Tasmania  
Print Date: 17/06/2021 Cadastre Date: 13/05/2021




Tasmanian Planning Scheme - Electricity Transmission Infrastructure Protection Code: Southern Midlands Local Provisions Schedule




**Legend**

	Communications station buffer area		Inner protection area		Substation facility buffer area
	Electricity transmission corridor		Substation facility		Cadastral parcels




N

Map 19 of 28

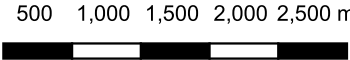


500 1,000 1,500 2,000 2,500 m




SOUTHERN  
MIDLANDS  
COUNCIL

Scale: 1:55,000 when printed at A3  
Coordinate system: GDA94 MGA Zone 55  
Planning data from Southern Midlands Council  
Base topographic data from the LIST © State of Tasmania  
Print Date: 17/06/2021 Cadastre Date: 13/05/2021

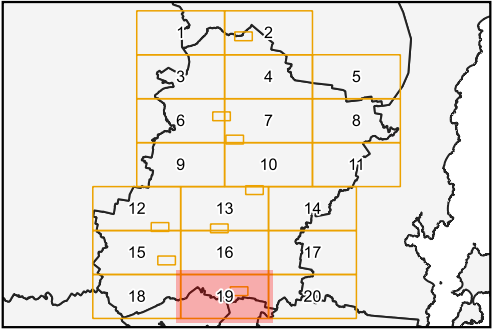

Tasmanian Planning Scheme - Electricity Transmission Infrastructure Protection Code: Southern Midlands Local Provisions Schedule

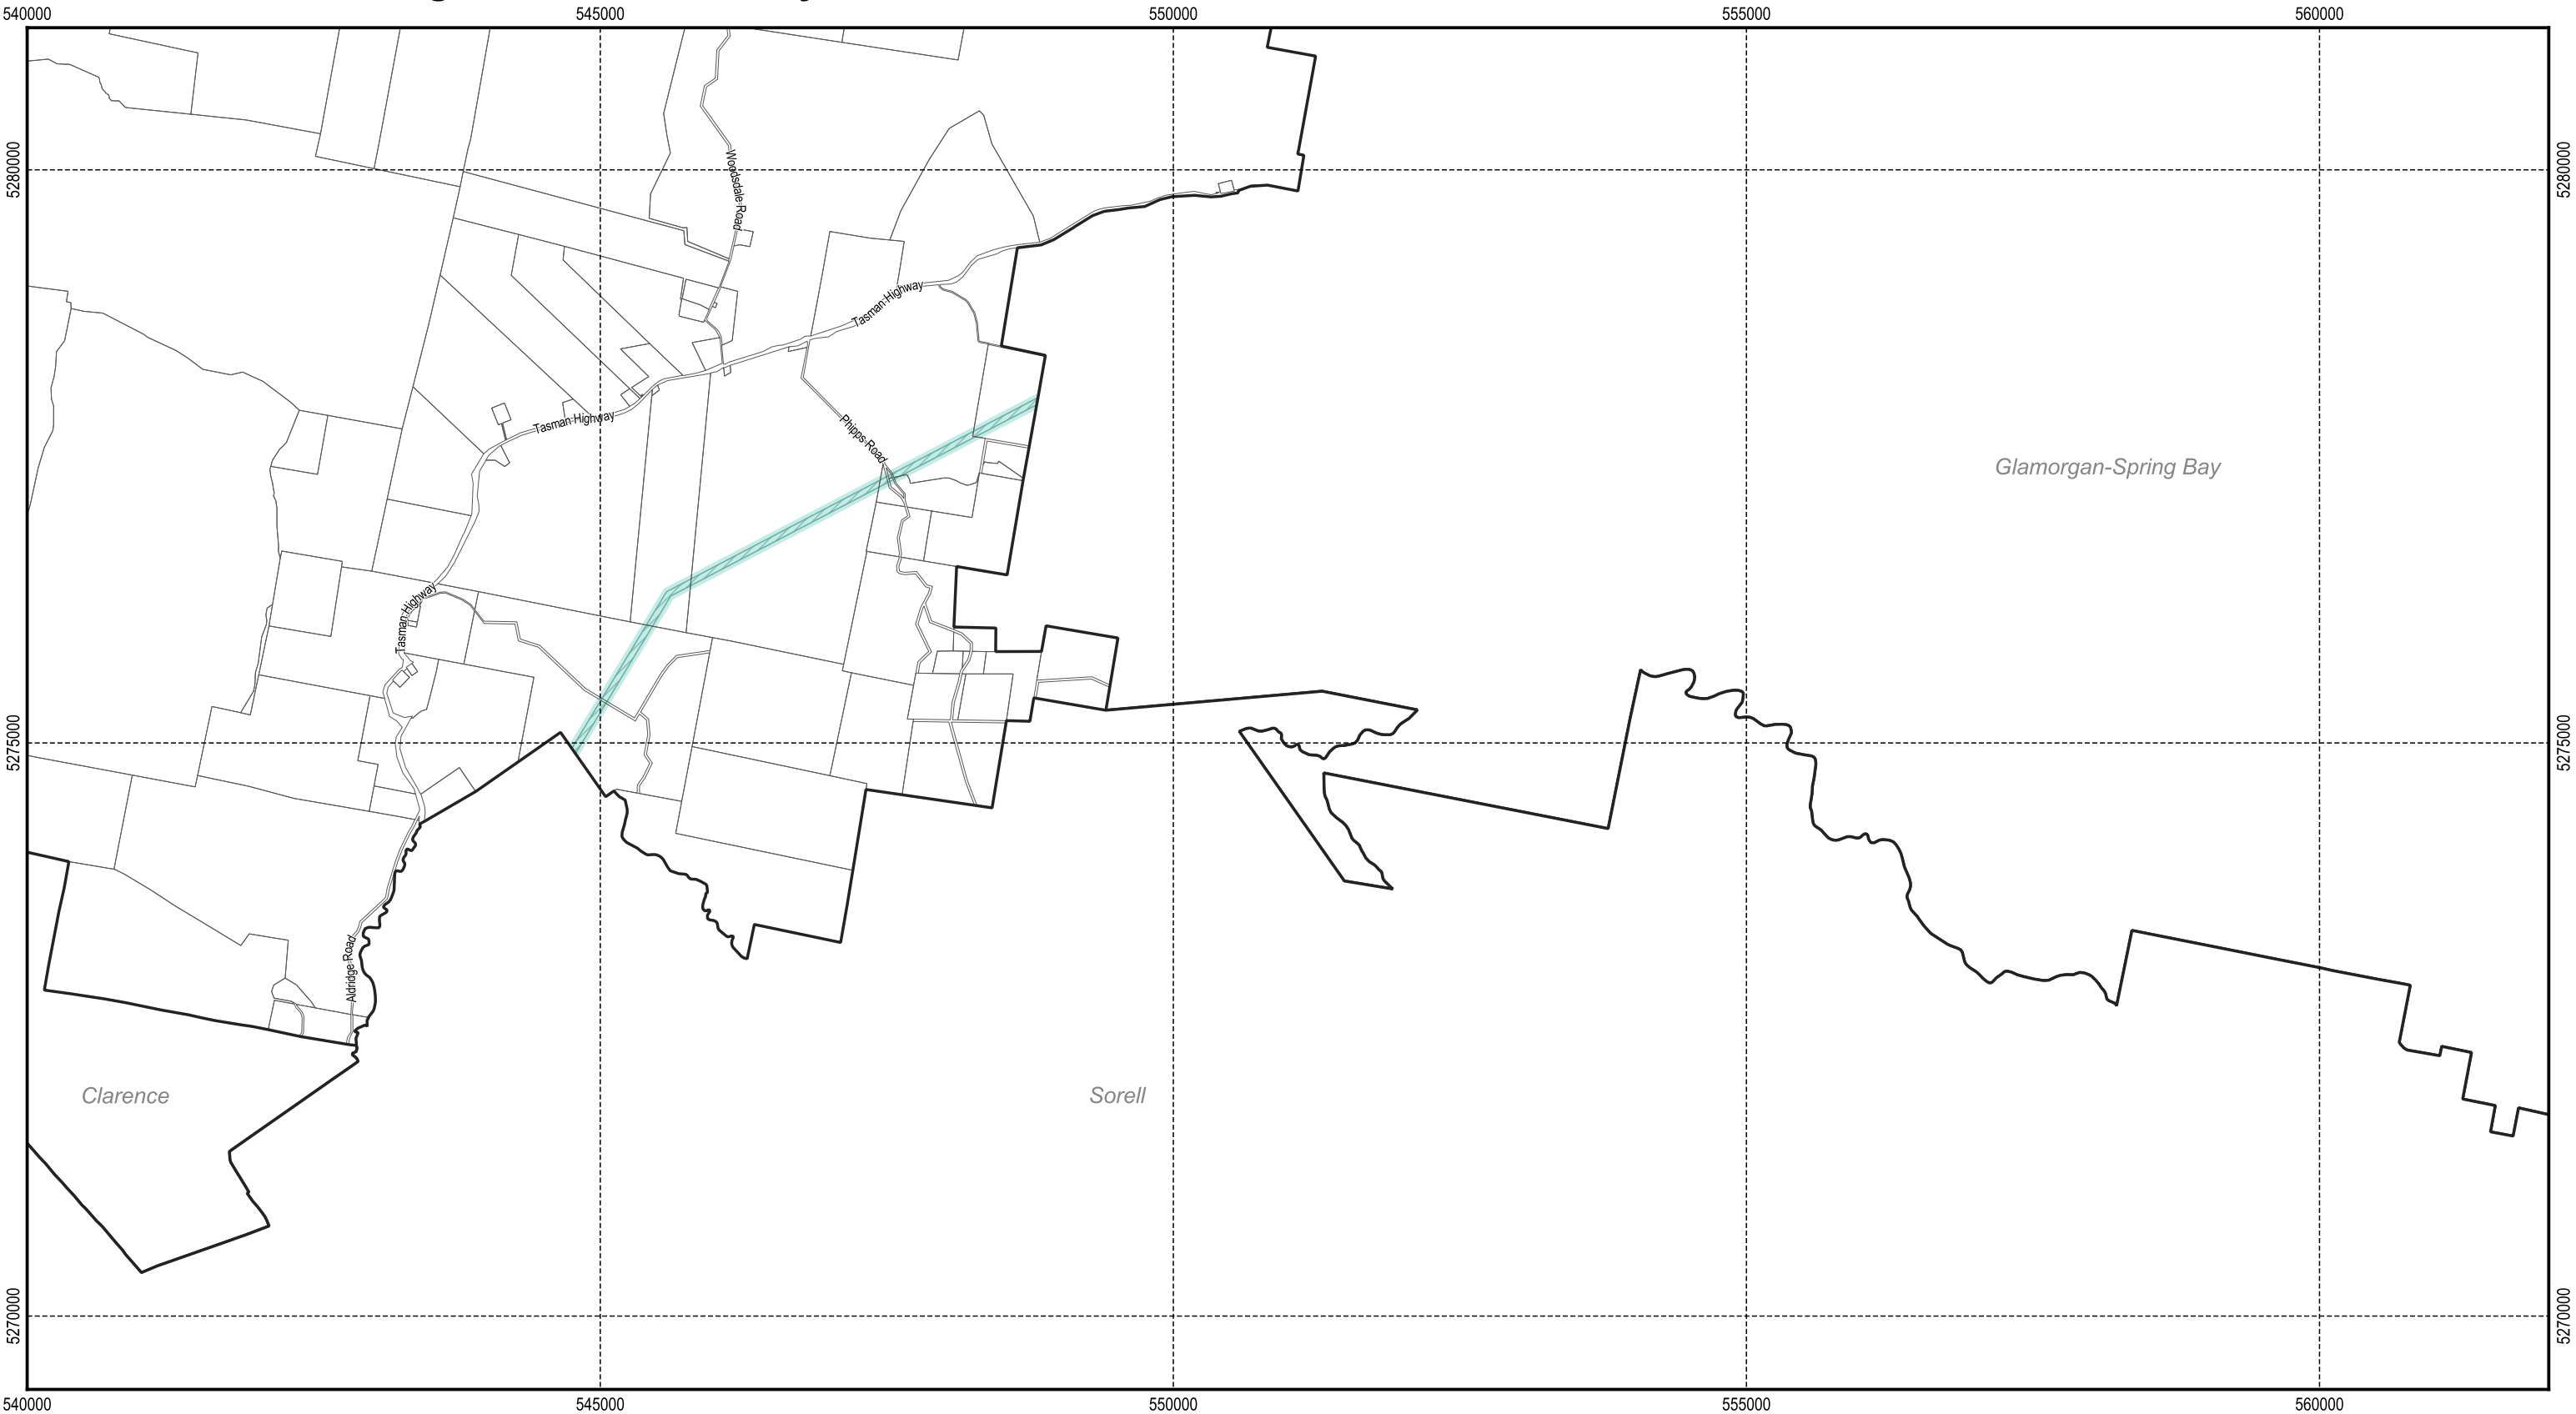

**Legend**

Communications station buffer area	Inner protection area	Substation facility buffer area
Electricity transmission corridor	Substation facility	Cadastral parcels


N

Map 20 of 28

500 1,000 1,500 2,000 2,500 m

SOUTHERN  
MIDLANDS  
COUNCIL

Scale: 1:55,000 when printed at A3  
Coordinate system: GDA94 MGA Zone 55  
Planning data from Southern Midlands Council  
Base topographic data from the LIST © State of Tasmania  
Print Date: 17/06/2021 Cadastre Date: 13/05/2021

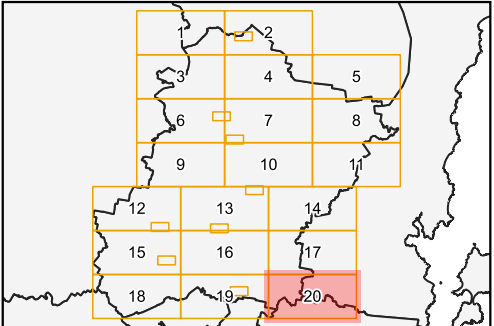










Tasmanian Planning Scheme - Electricity Transmission Infrastructure Protection Code: Southern Midlands Local Provisions Schedule



**Legend**

 Communications station buffer area	 Inner protection area	 Substation facility buffer area
 Electricity transmission corridor	 Substation facility	 Cadastral parcels



N

Map 21 of 28


100

200


300

400

500 m



Scale: 1:11,000 when printed at A3  
Coordinate system: GDA94 MGA Zone 55  
Planning data from Southern Midlands Council  
Base topographic data from the LIST © State of Tasmania  
Print Date: 17/06/2021 Cadastre Date: 13/05/2021

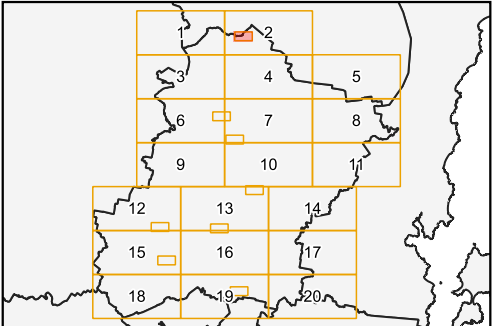

Tasmanian Planning Scheme - Electricity Transmission Infrastructure Protection Code: Southern Midlands Local Provisions Schedule



**Legend**

Communications station buffer area

Electricity transmission corridor

Inner protection area

Substation facility

Substation facility buffer area

Cadastral parcels

N

100 200 300 400 500 m

Map 22 of 28

Scale: 1:11,000 when printed at A3


Coordinate system: GDA94 MGA Zone 55

Planning data from Southern Midlands Council

Base topographic data from the LIST © State of Tasmania

Print Date: 17/06/2021 Cadastre Date: 13/05/2021

SOUTHERN MIDLANDS COUNCIL

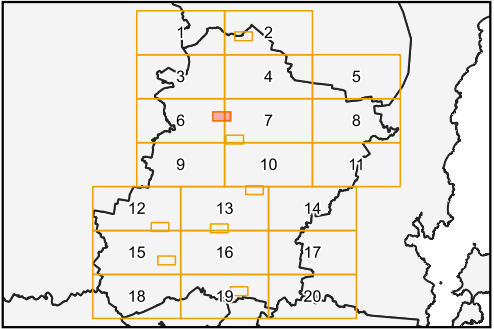



Tasmanian Planning Scheme - Electricity Transmission Infrastructure Protection Code: Southern Midlands Local Provisions Schedule



Communications station buffer area

Electricity transmission corridor

Inner protection area

Substation facility

Substation facility buffer area

Cadastral parcels

N

Map 23 of 28

100

200

300

400

500 m

SOUTHERN MIDLANDS COUNCIL


Scale: 1:11,000 when printed at A3

Coordinate system: GDA94 MGA Zone 55

Planning data from Southern Midlands Council

Base topographic data from the LIST © State of Tasmania

Print Date: 17/06/2021 Cadastre Date: 13/05/2021

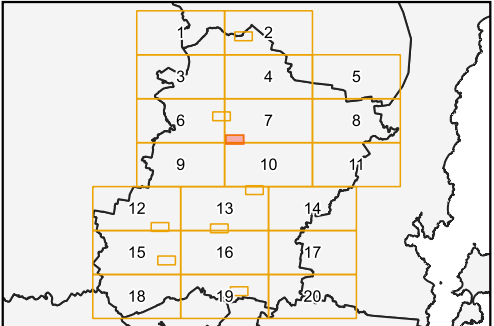

Tasmanian Planning Scheme - Electricity Transmission Infrastructure Protection Code: Southern Midlands Local Provisions Schedule



**Legend**

	Communications station buffer area		Inner protection area		Substation facility buffer area
	Electricity transmission corridor		Substation facility		Cadastral parcels

N

Map 24 of 28

100

200


300

400


500 m

SOUTHERN  
MIDLANDS  
COUNCIL

Scale: 1:11,000 when printed at A3  
Coordinate system: GDA94 MGA Zone 55  
Planning data from Southern Midlands Council  
Base topographic data from the LIST © State of Tasmania  
Print Date: 17/06/2021 Cadastre Date: 13/05/2021

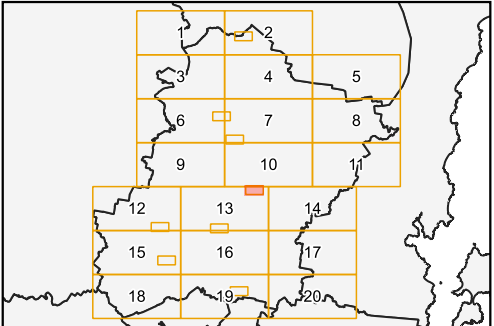

Tasmanian Planning Scheme - Electricity Transmission Infrastructure Protection Code: Southern Midlands Local Provisions Schedule

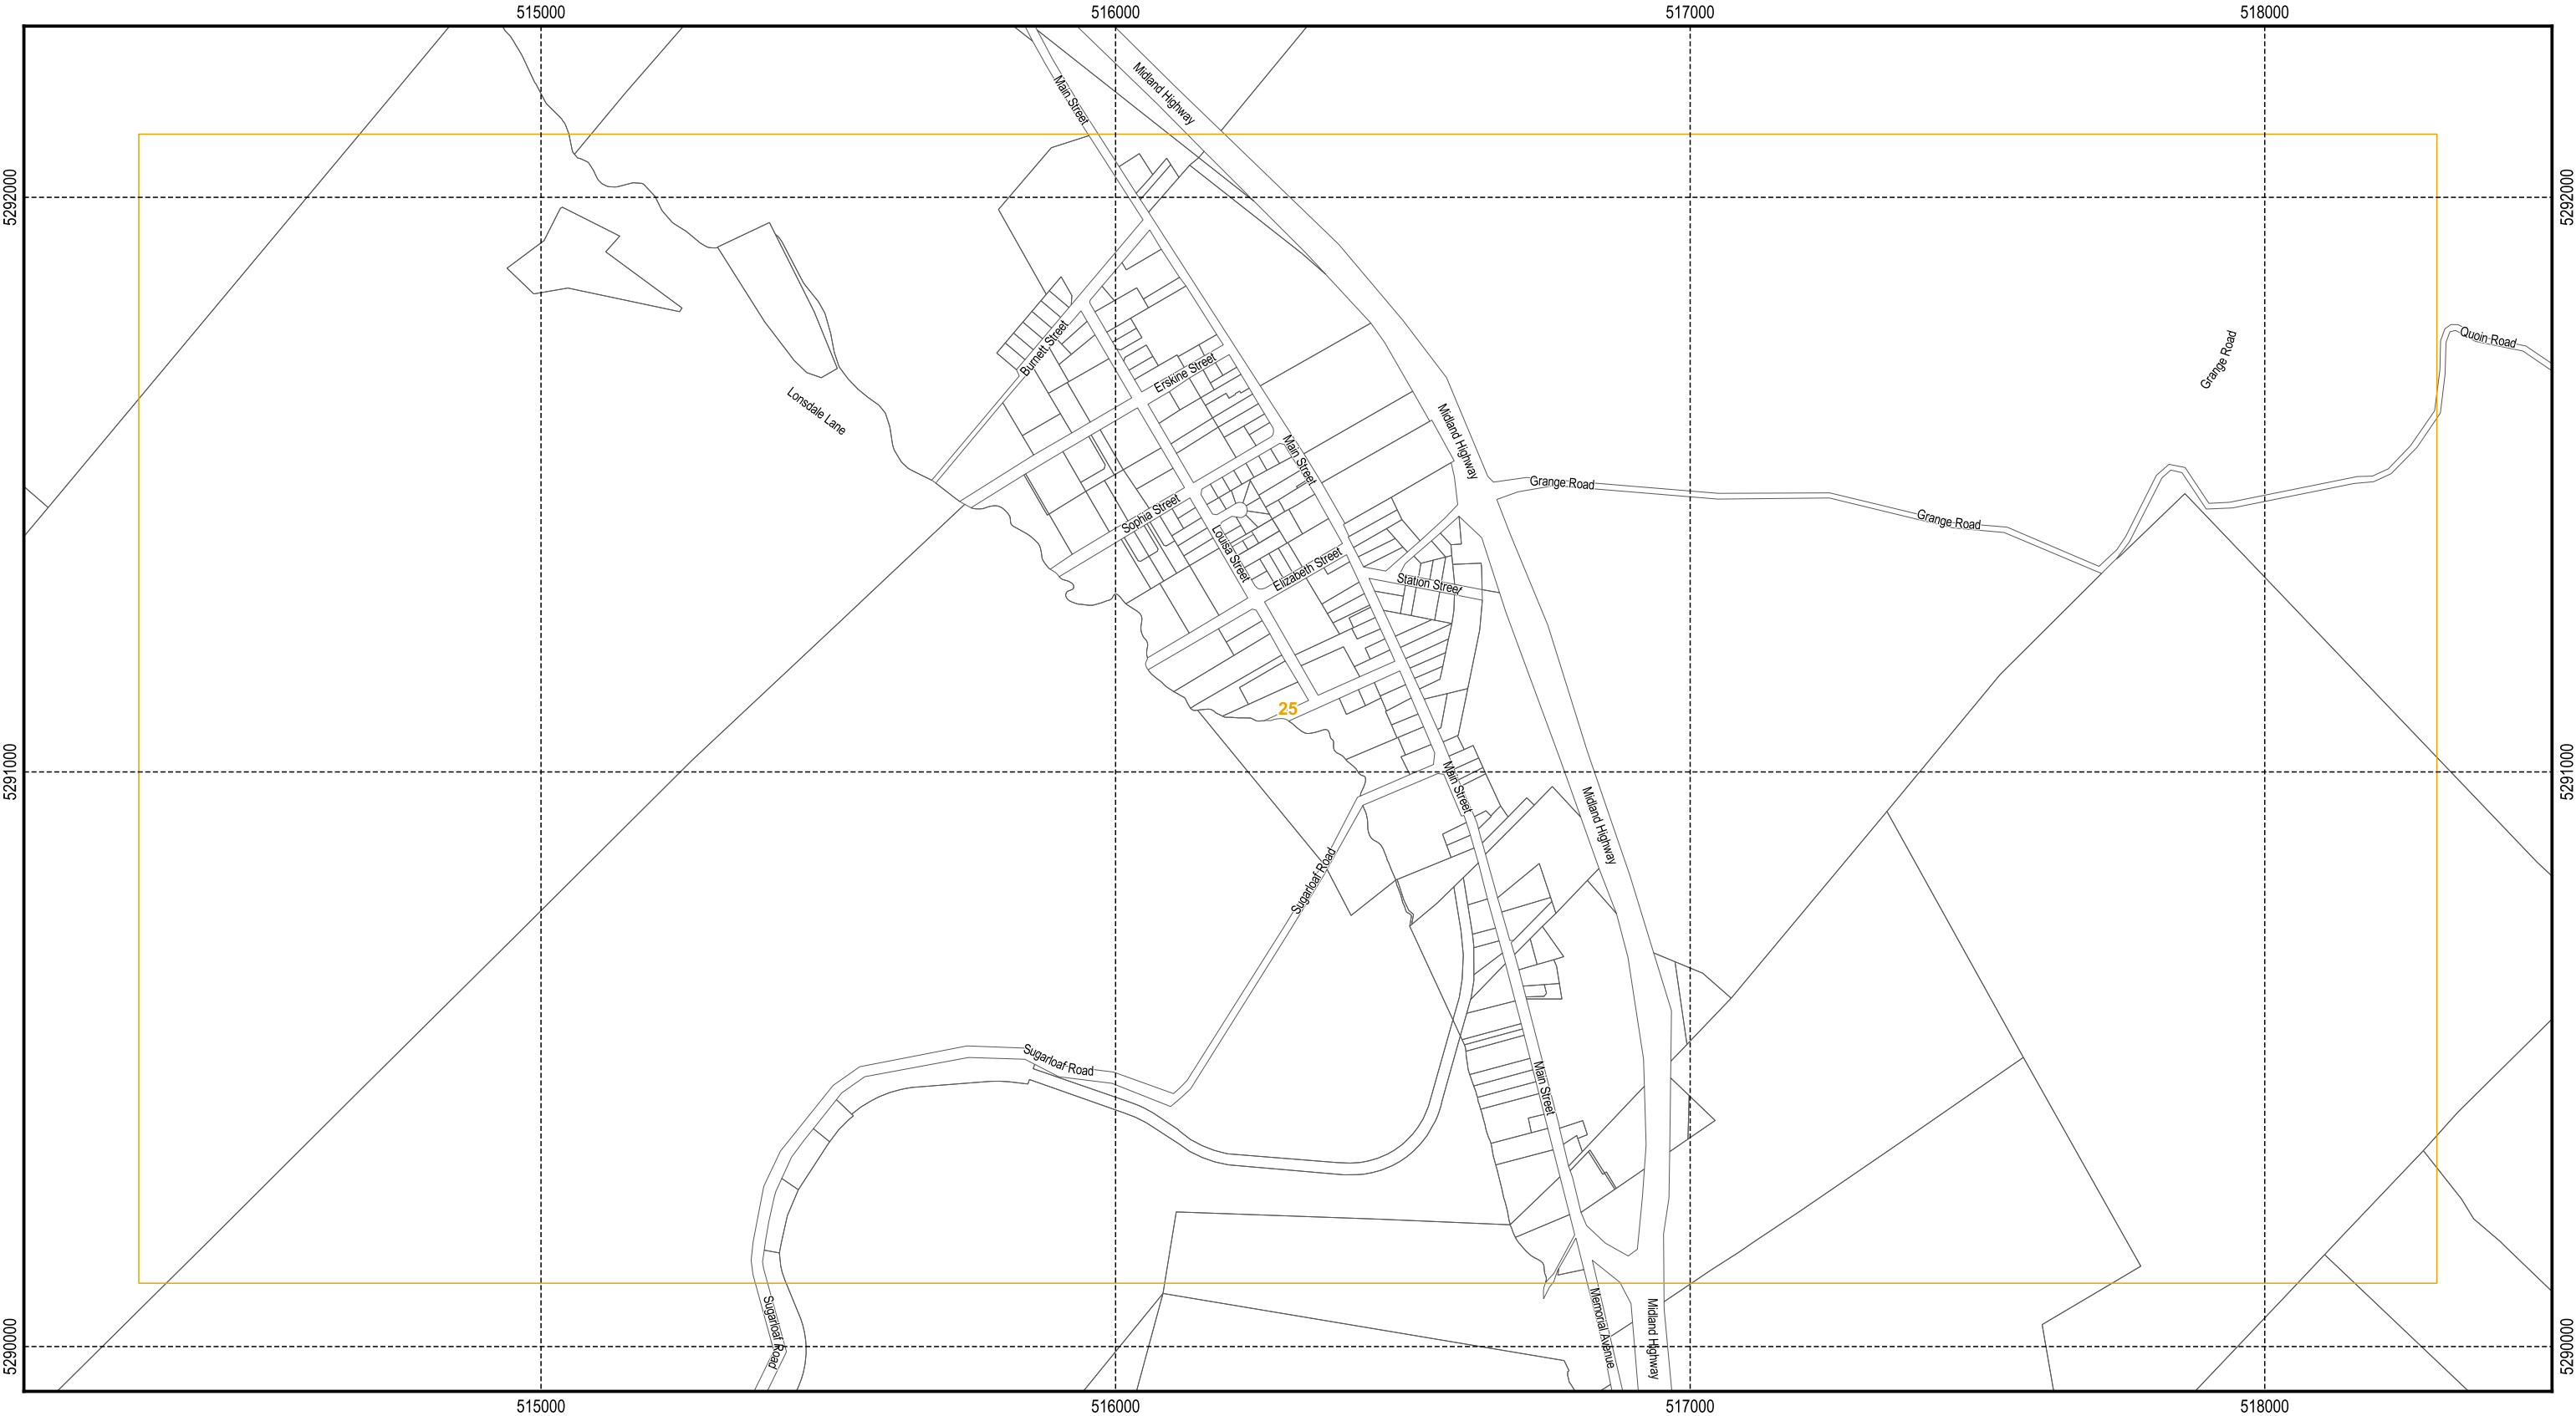

**Legend**

Communications station buffer area	Inner protection area	Substation facility buffer area
Electricity transmission corridor	Substation facility	Cadastral parcels


N

Map 25 of 28

100 200 300 400 500 m

SOUTHERN  
MIDLANDS  
COUNCIL



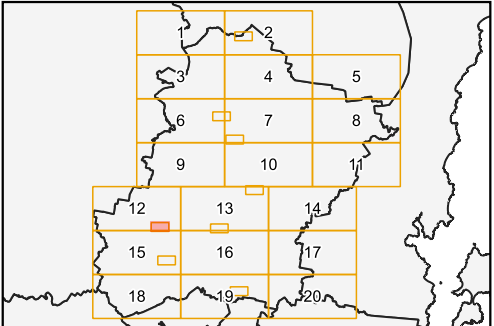



Scale: 1:11,000 when printed at A3  
Coordinate system: GDA94 MGA Zone 55  
Planning data from Southern Midlands Council  
Base topographic data from the LIST © State of Tasmania  
Print Date: 17/06/2021 Cadastre Date: 13/05/2021




Tasmanian Planning Scheme - Electricity Transmission Infrastructure Protection Code: Southern Midlands Local Provisions Schedule




**Legend**

	Communications station buffer area		Inner protection area		Substation facility buffer area
	Electricity transmission corridor		Substation facility		Cadastral parcels




N

Map 26 of 28




100 200 300 400 500 m




SOUTHERN  
MIDLANDS  
COUNCIL

Scale: 1:11,000 when printed at A3  
Coordinate system: GDA94 MGA Zone 55  
Planning data from Southern Midlands Council  
Base topographic data from the LIST © State of Tasmania  
Print Date: 17/06/2021 Cadastre Date: 13/05/2021

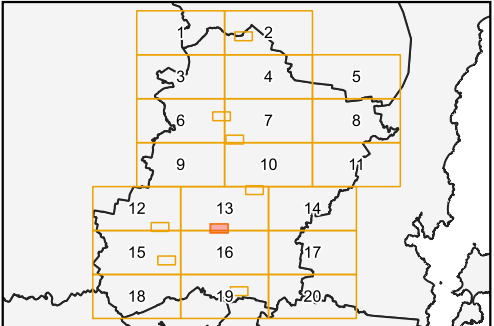

Tasmanian Planning Scheme - Electricity Transmission Infrastructure Protection Code: Southern Midlands Local Provisions Schedule

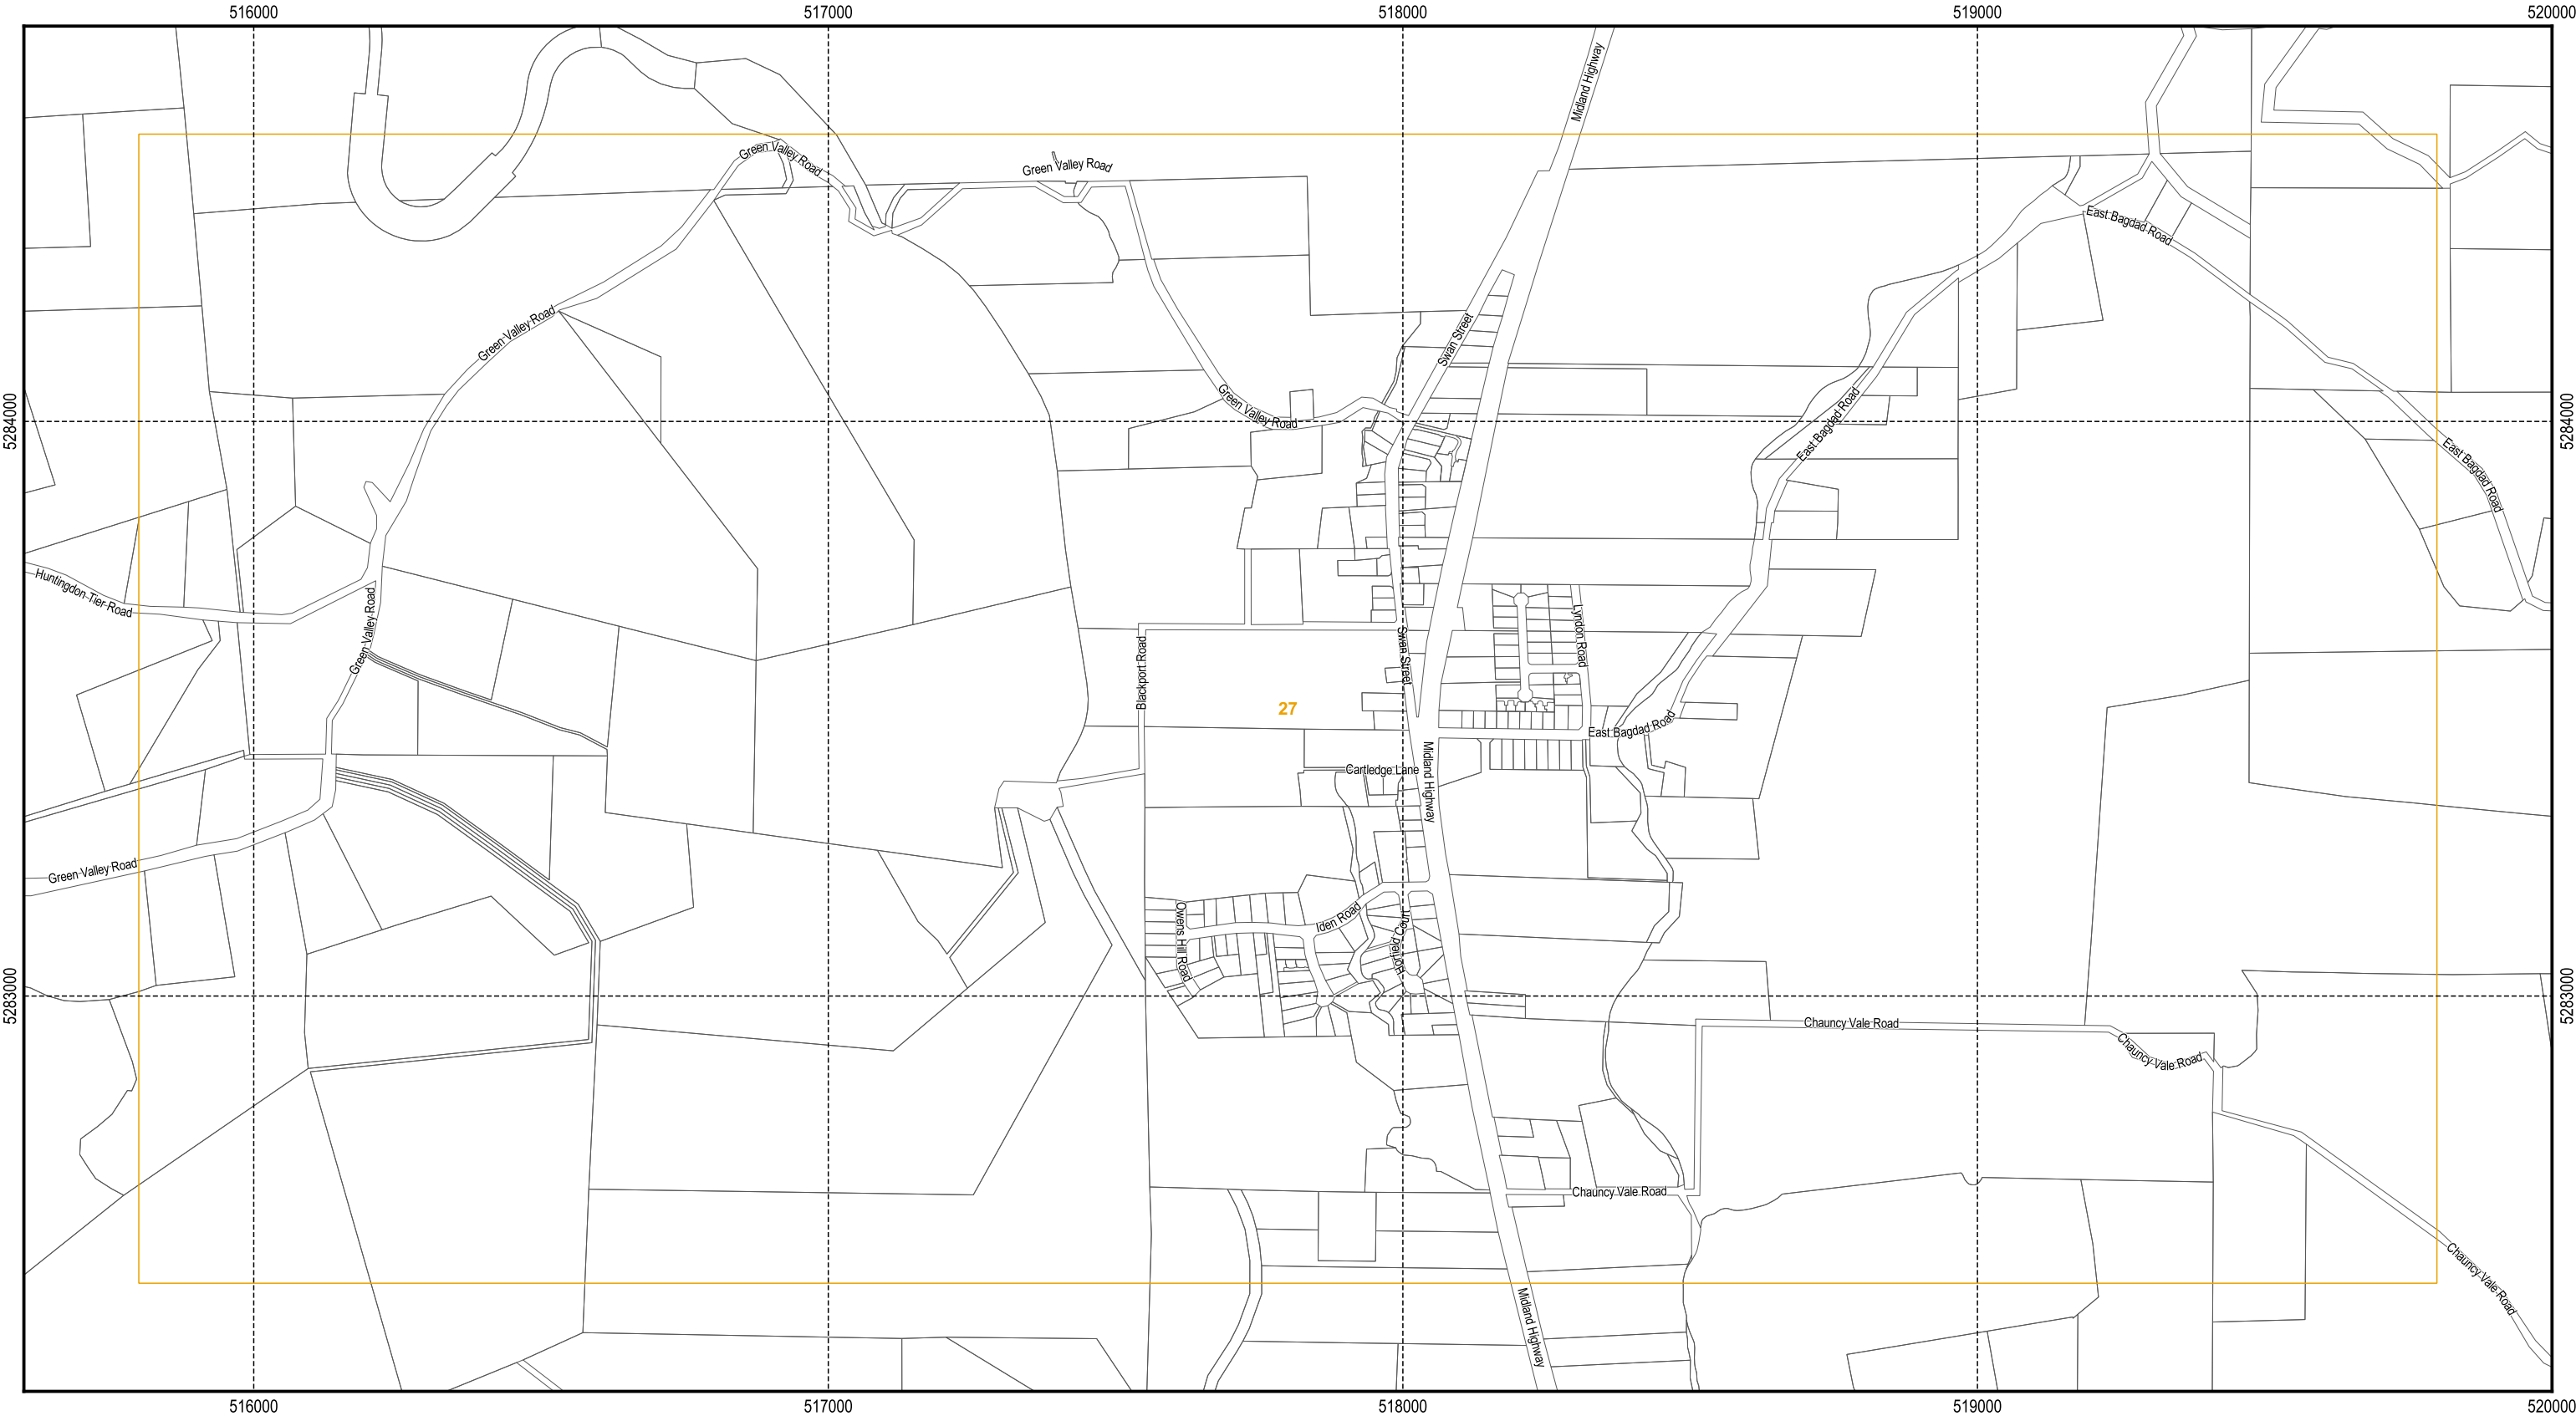

Communications station buffer area

Electricity transmission corridor

Inner protection area

Substation facility

Substation facility buffer area

Cadastral parcels

N

Map 27 of 28

100200300400500

m

SOUTHERN  
MIDLANDS  
COUNCIL

Scale: 1:11,000 when printed at A3

Coordinate system: GDA94 MGA Zone 55

Planning data from Southern Midlands Council

Base topographic data from the LIST © State of Tasmania

Print Date: 17/06/2021 Cadastre Date: 13/05/2021

121314

151617

181920

345

678

91011

2

7

12



Tasmanian Planning Scheme - Electricity Transmission Infrastructure Protection Code: Southern Midlands Local Provisions Schedule



**Legend**

Communications station buffer area

Electricity transmission corridor

Inner protection area

Substation facility

Substation facility buffer area

Cadastral parcels

N

Map 28 of 28

100

200

300

400

500 m

SOUTHERN  
MIDLANDS  
COUNCIL

Scale: 1:11,000 when printed at A3

Coordinate system: GDA94 MGA Zone 55

Planning data from Southern Midlands Council

Base topographic data from the LIST © State of Tasmania

Print Date: 17/06/2021 Cadastre Date: 13/05/2021

The inset map shows the outline of the Southern Midlands Council area, divided into a grid of 20 numbered map sheets. Sheet 28 is highlighted in orange, indicating its location within the larger council area. The sheets are arranged in a 4x5 grid, with sheet 1 in the top right corner and sheet 20 in the bottom right corner.