


R4

GLAMORGAN SPRING BAY COUNCIL
Development Application No: SA16006
Amended Plans approved as required by Permit
Conditions dated 25/8/17
Date 7/9/17
General Manager

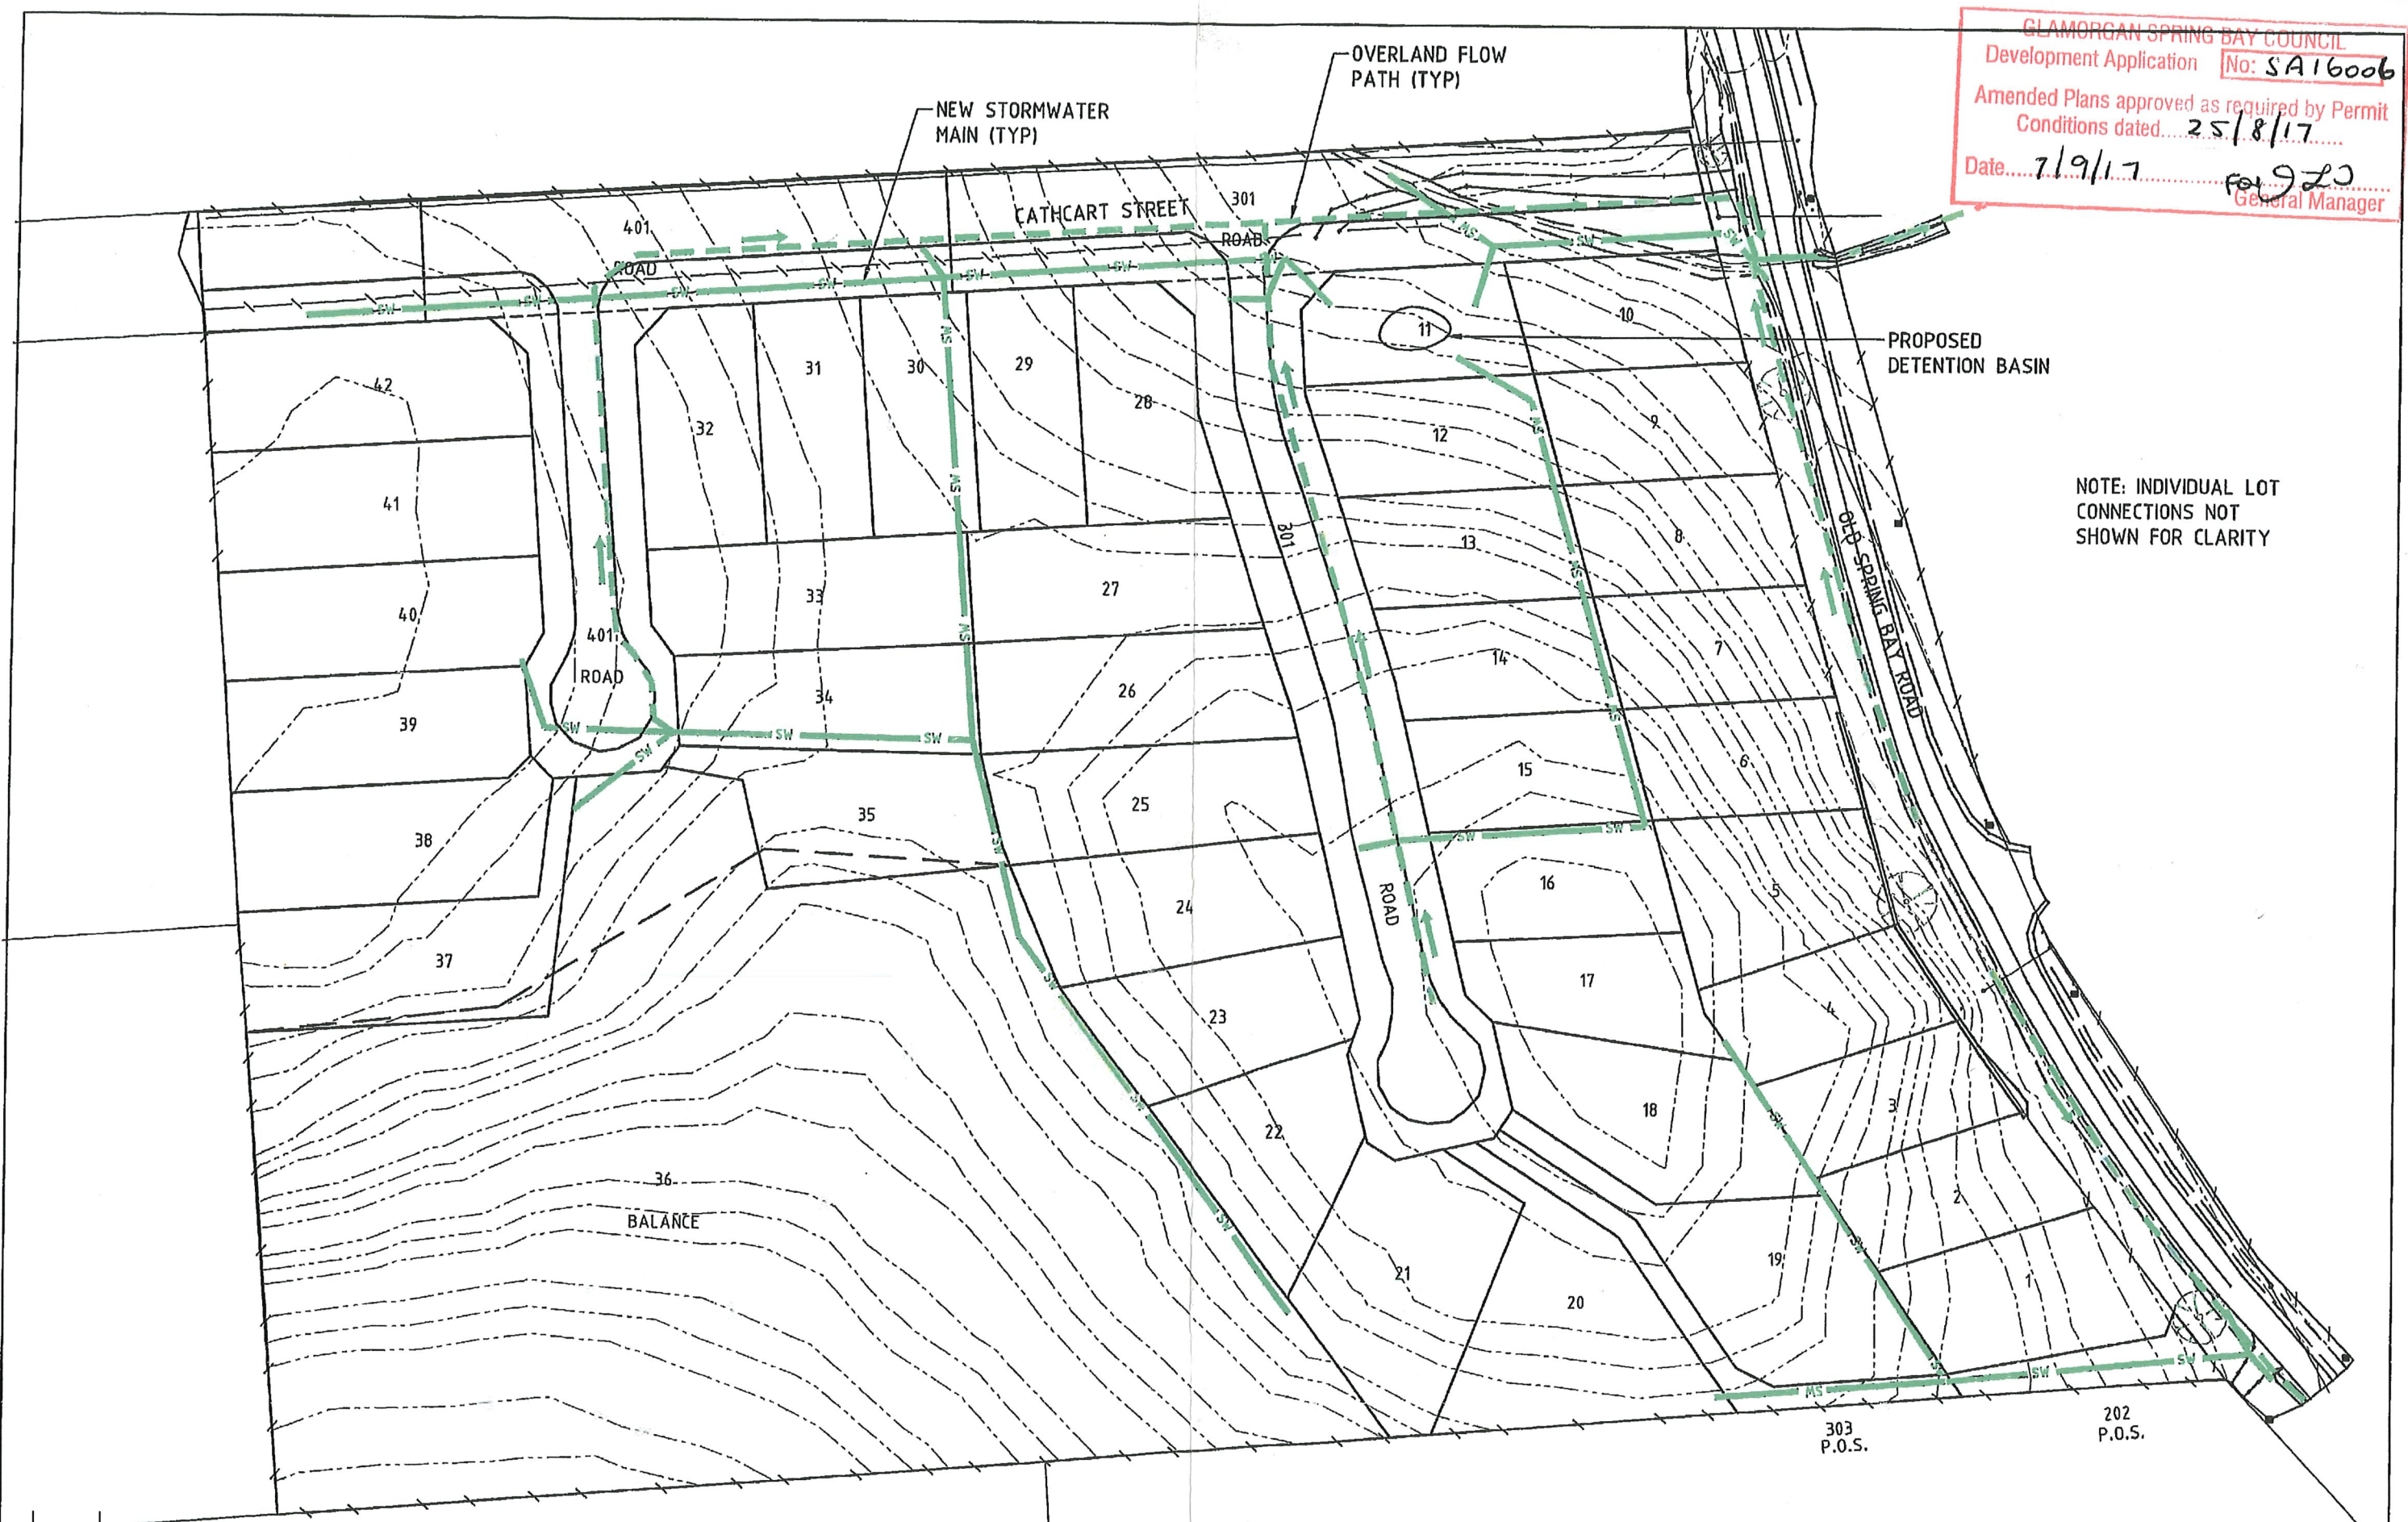

REV	DATE	REMARK

Copyright © All rights reserved. This drawing and its intellectual content remains the intellectual property of JOHNSTONE MCGEE & GANDY PTY LTD (JMG).

The recipient of this drawing is licensed to use this drawing for the commission purpose subject to authorisation per note above. Unlicensed use is prohibited. Unlicensed parties may not copy, reproduce or retransmit or amend this document or any part of this document without JMG's prior written permission. Amendment of this document is prohibited by any party other than JMG. JMG reserves the right to revoke the licence for use of this document.

Accepted GLA (Discipline Head) *[Signature]* Date 13-6-17

Accepted GLA (Team Leader) *[Signature]* Date 11

Approved GLA (Group Manager) *[Signature]* Date 11

This document must be signed 'Approved' by JMG to authorise it for use. JMG accepts no liability whatsoever for unauthorised or unlicensed use.

SCALES @ A3

1:1000

DO NOT SCALE. Use only figured dimensions. Locations of structures, fittings, services etc on this drawing are indicative only. CONTRACTOR to check Architects & other project drawings for co-ordination between structure, fabric, balance, drainage, services etc. CONTRACTOR to also check all dimensions and exact locations of all items. JMG accepts no responsibility for dimensional information scaled or digitally derived from this document.

DESIGNED BY GLA

DRAWN BY SHL

PLOT DATE 13/04/2017

JMG
Engineers & Planners

Johnstone McGee & Gandy Pty. Ltd.
Incorporating Dale P Luck & Associates

ACN 009 547 139 ABN 78 473 834 852

117 Harrington Street, Hobart, Tas (03) 6231 2556
49-51 Elizabeth Street, Launceston, Tas (03) 6334 5548
www.jmg.net.au info@jmg.net.au info@jmg.net.au

PROJECT 59 OLD SPRING BAY ROAD

TITLE STORMWATER LAYOUT

PROJECT NO. J171052CH

DWG NO. C01

PLOT DETAILS J171052CH SW REPORT.DWG