

Client:



Chambroad

Architect:



Vigilus

Revision History:

- Rev A: 25/08/2025
- Rev B: 03/09/2025
- Rev C: 05/09/2025
- Rev D: 12/09/2025
- Rev E: 19/09/2025
- Rev F: 17/10/2025
- Rev G: 21/10/2025
- Rev H: 27/10/2025
- Rev I: 28/10/2025
- Rev J: 31/10/2025
- Rev K: 06/11/2025
- Rev L: 21/11/2025
- Rev M: 17/02/2026
- Rev N: 19/02/2026
- Rev O: 22/06/2026
- Rev P: 29/06/2026
- Rev Q: 29/06/2026
- Rev R: 18/08/2026

Checked:

JLK

Drawn:

LE

Issued For:

Hearings

Revision:

Rev R

Date:

18/08/2026

Scale:


NTS at A3

Drawing Name:

Public Seat & Handrail

Drawing No:

A.21

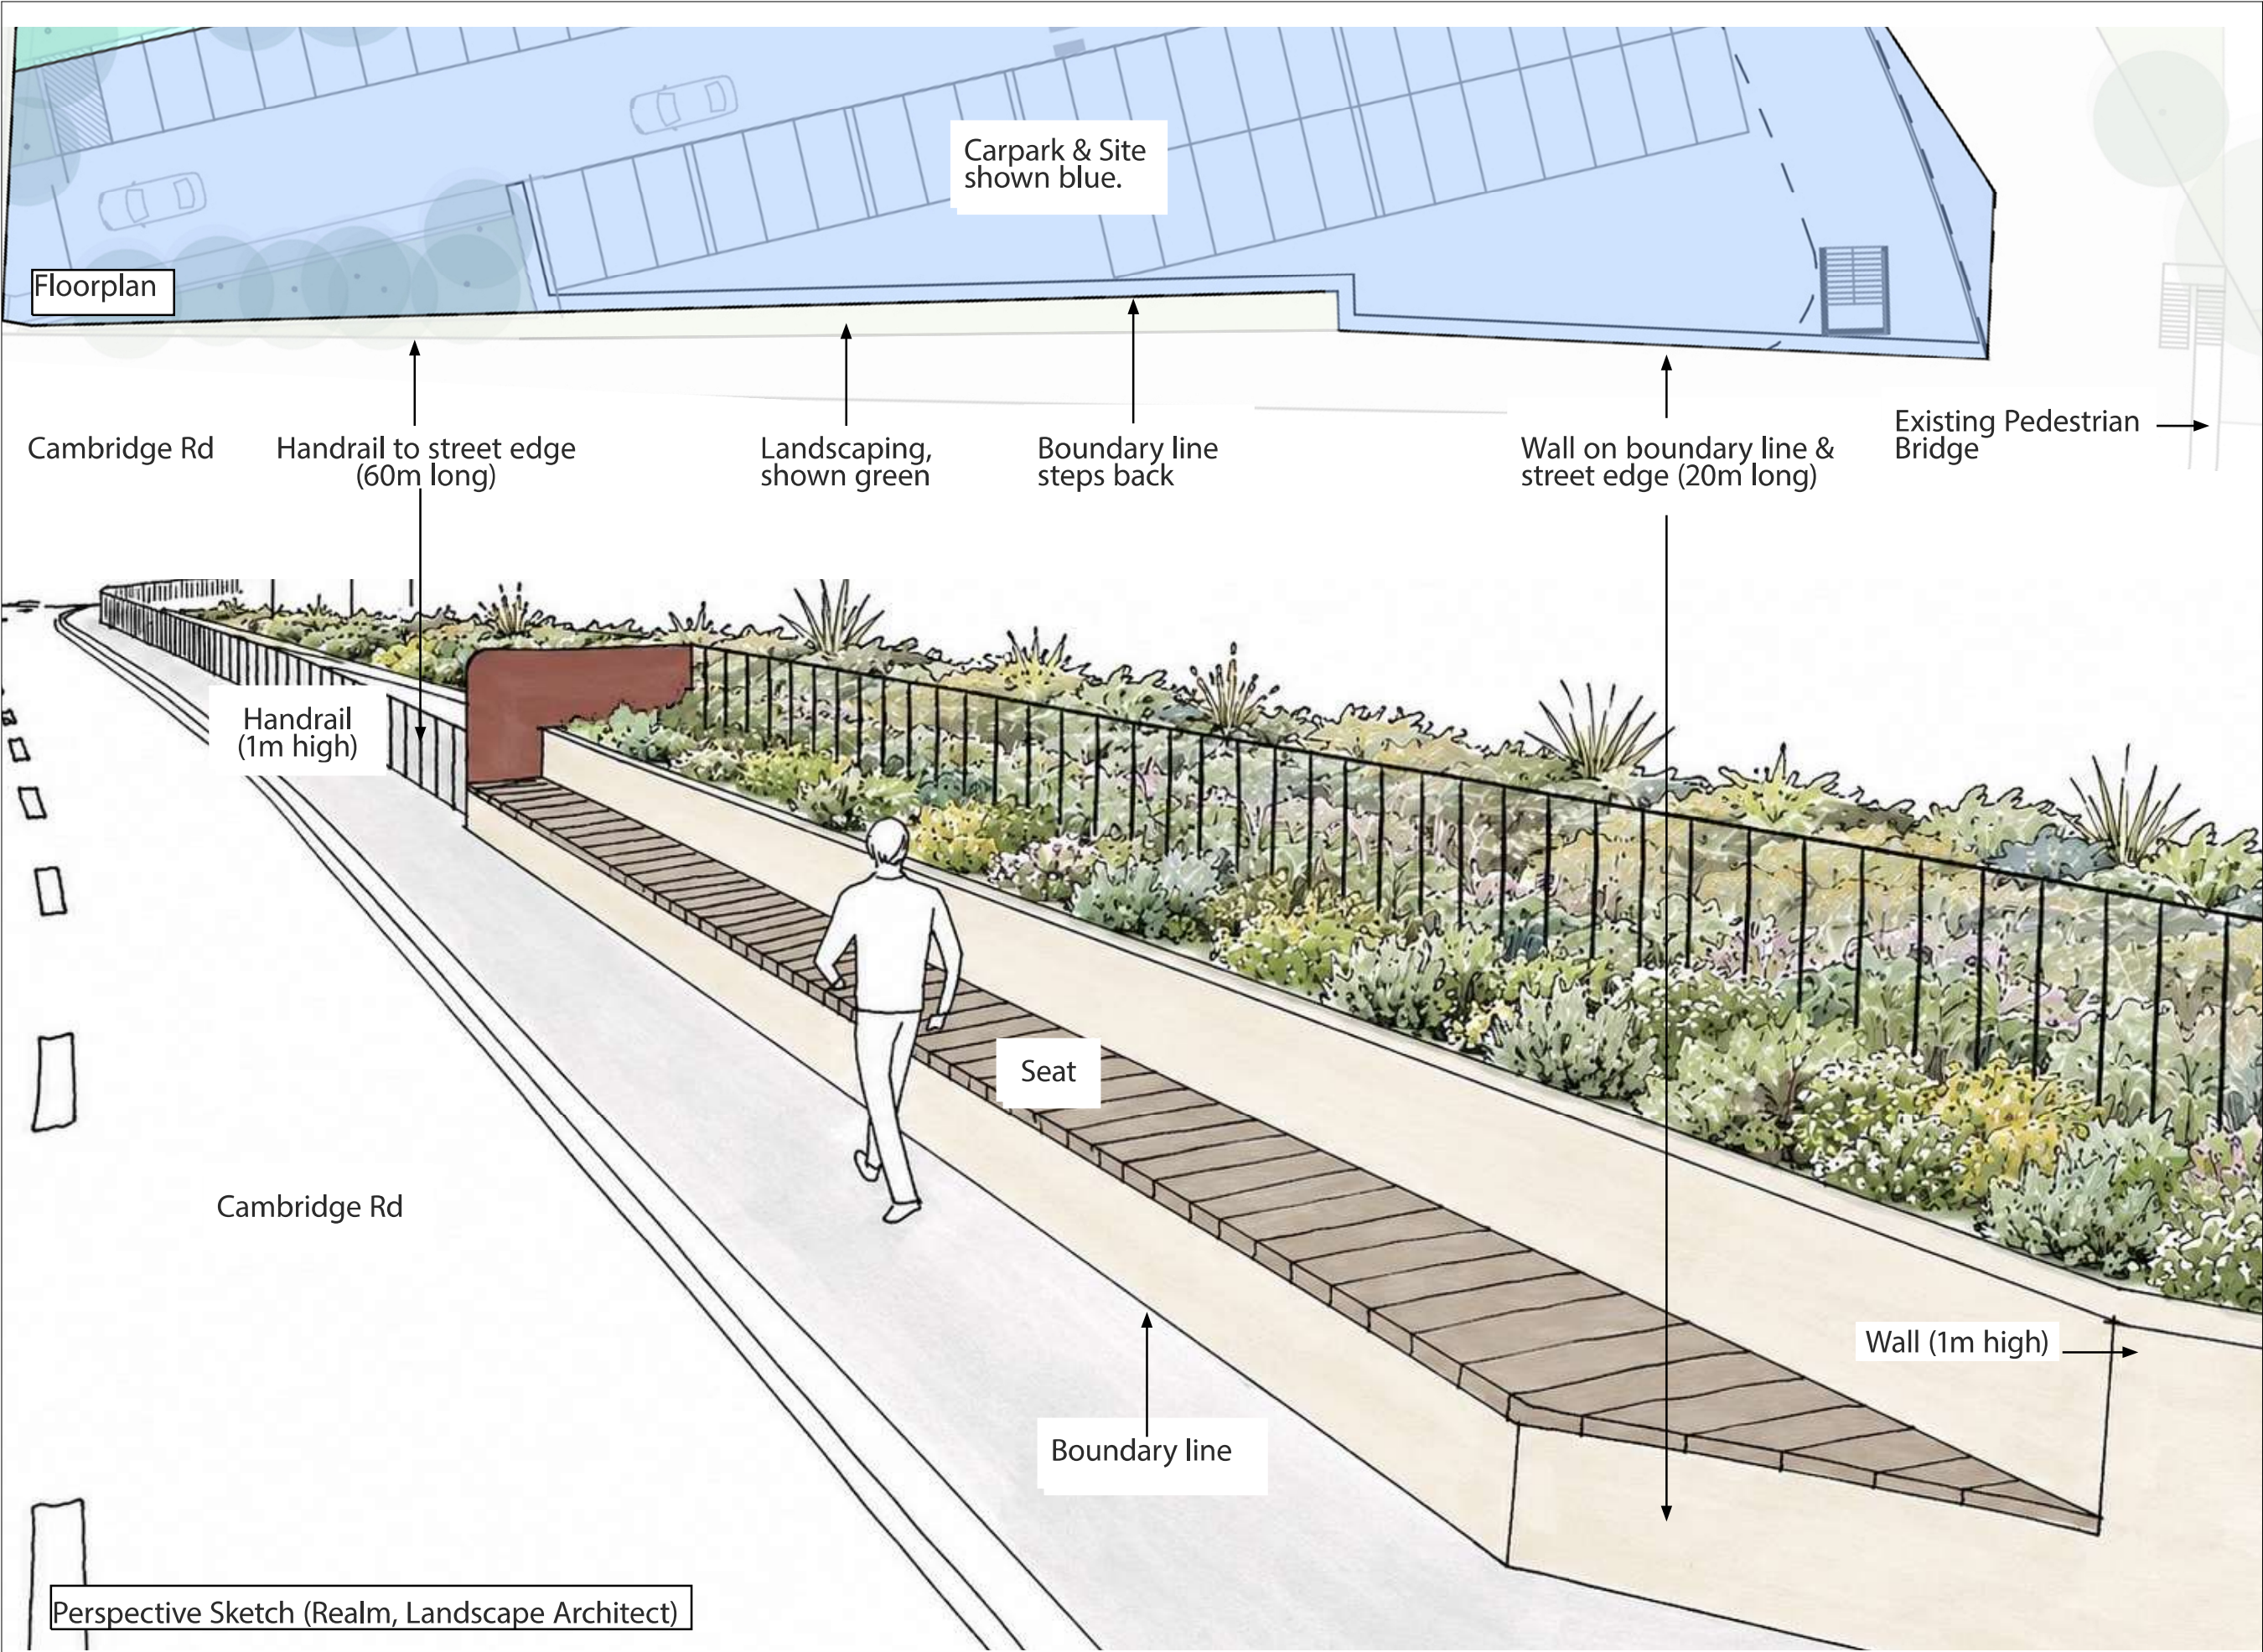

In response to Council's concerns regarding the car park wall interface with Cambridge Road, a public seat and setback handrail can be incorporated to provide a softer transition between the street and the car park.