




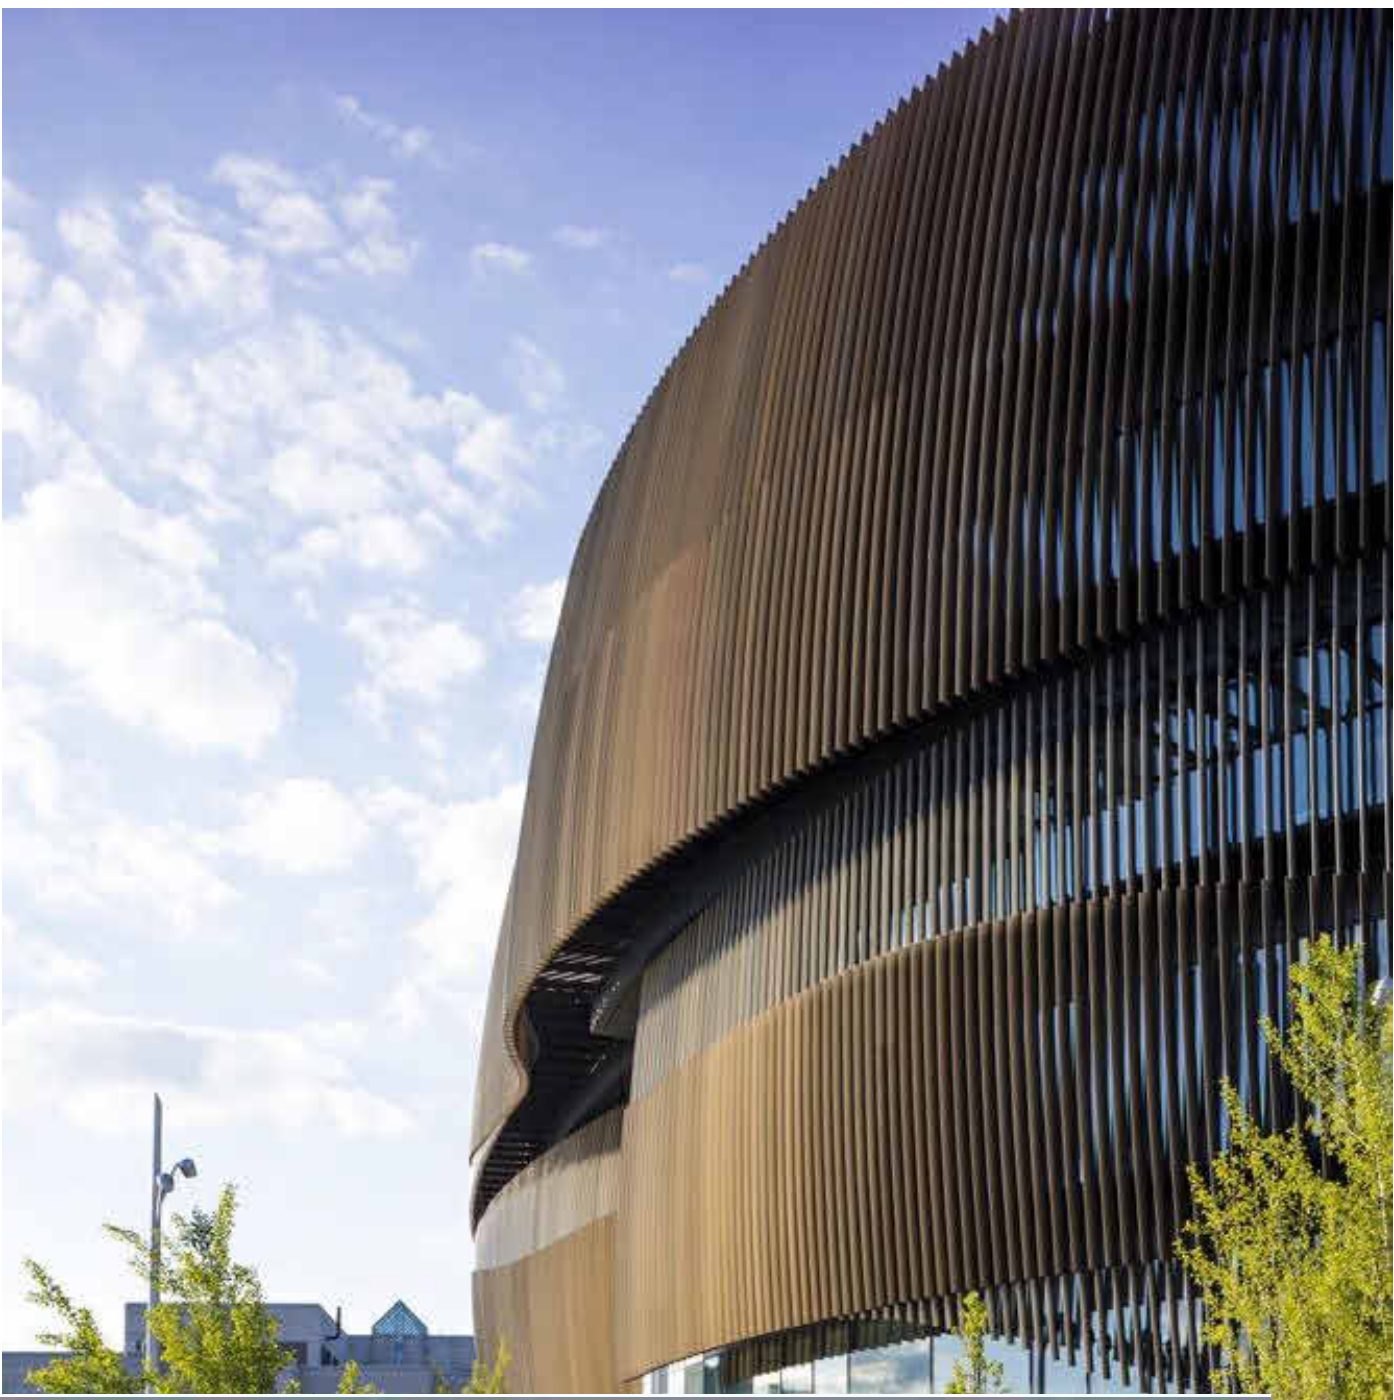

FT01 BATTEN SCREEN FIXED TO METAL CLADDING WITH GLAZED OPENINGS

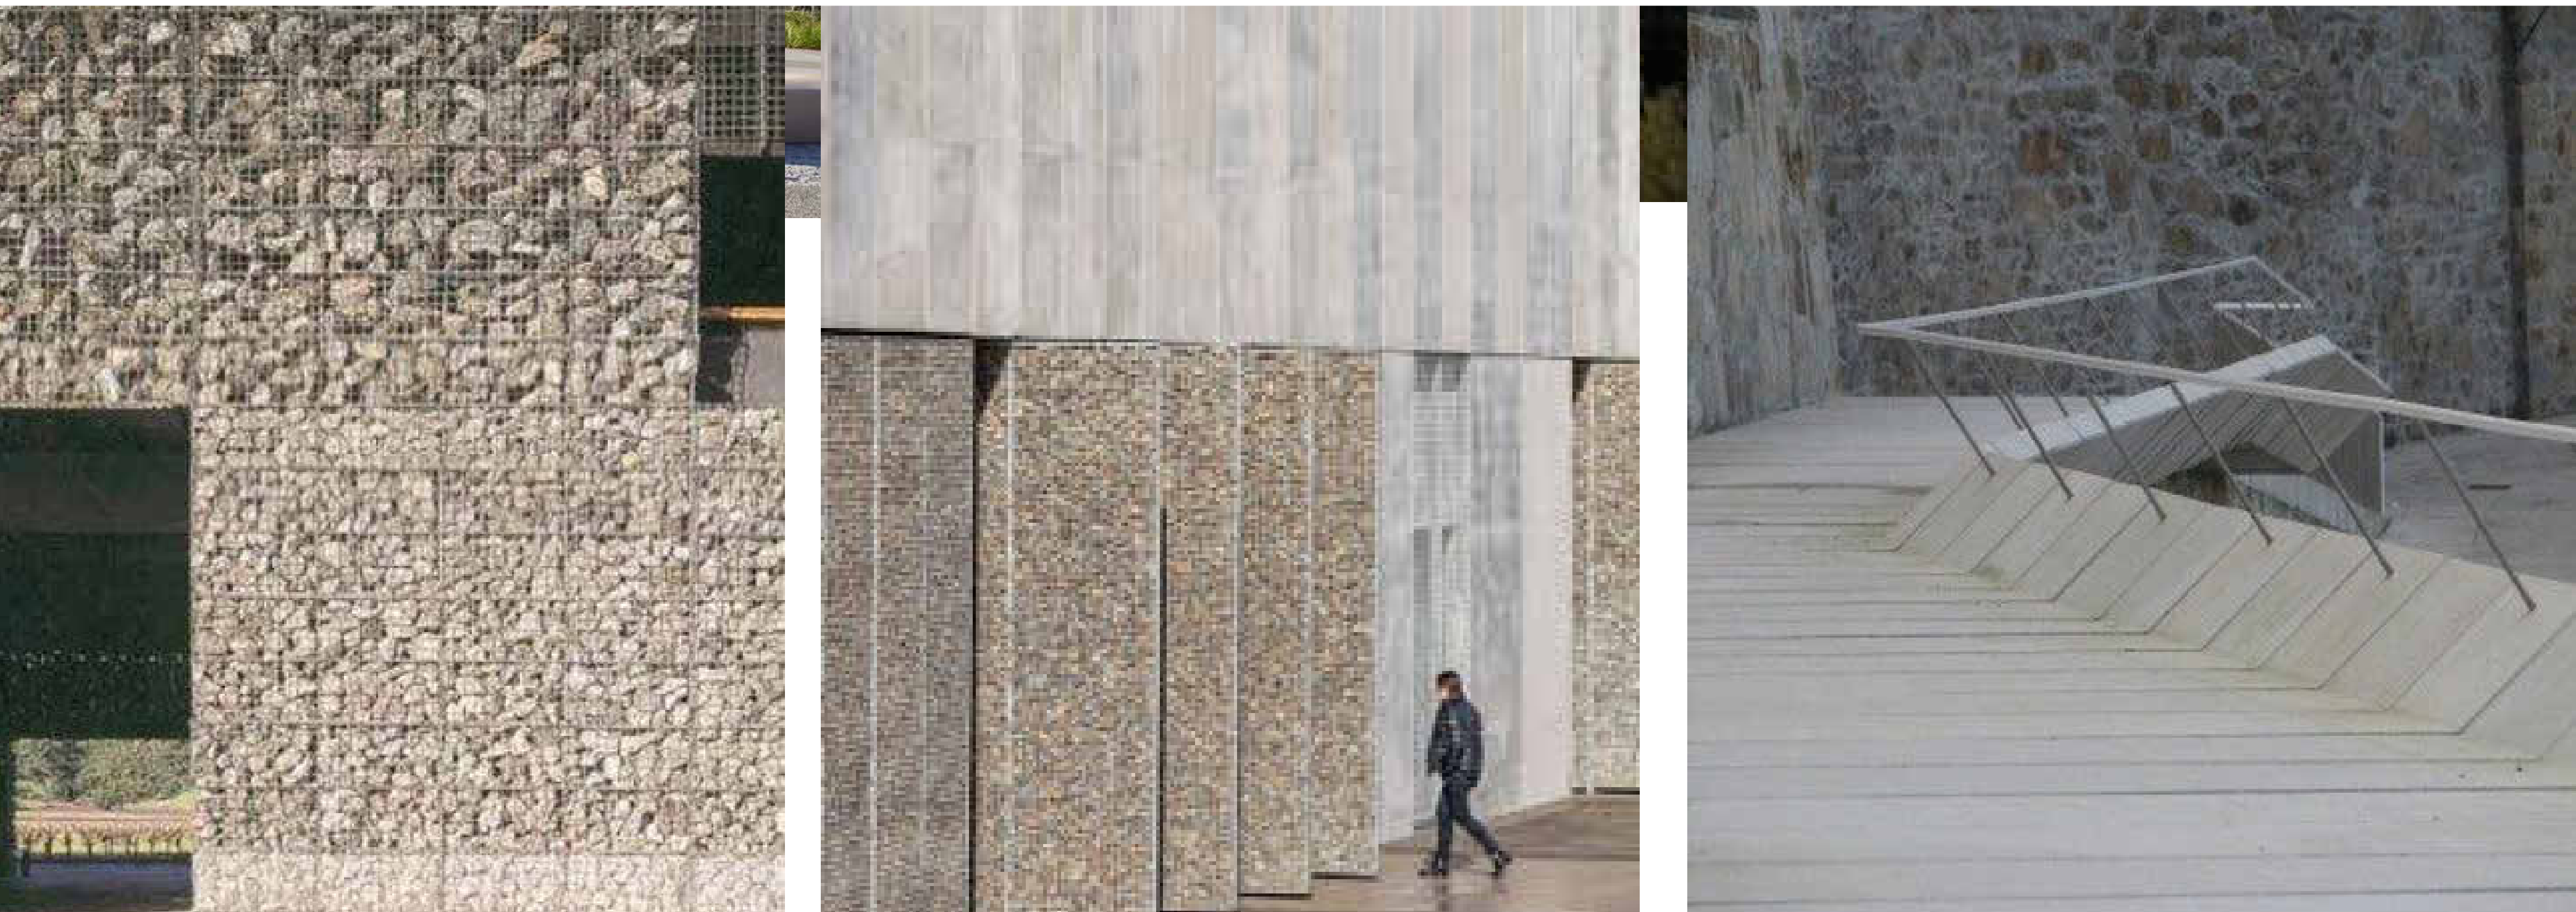

FT06 EXPOSED AGGREGATE CONCRETE/GABION WALLS

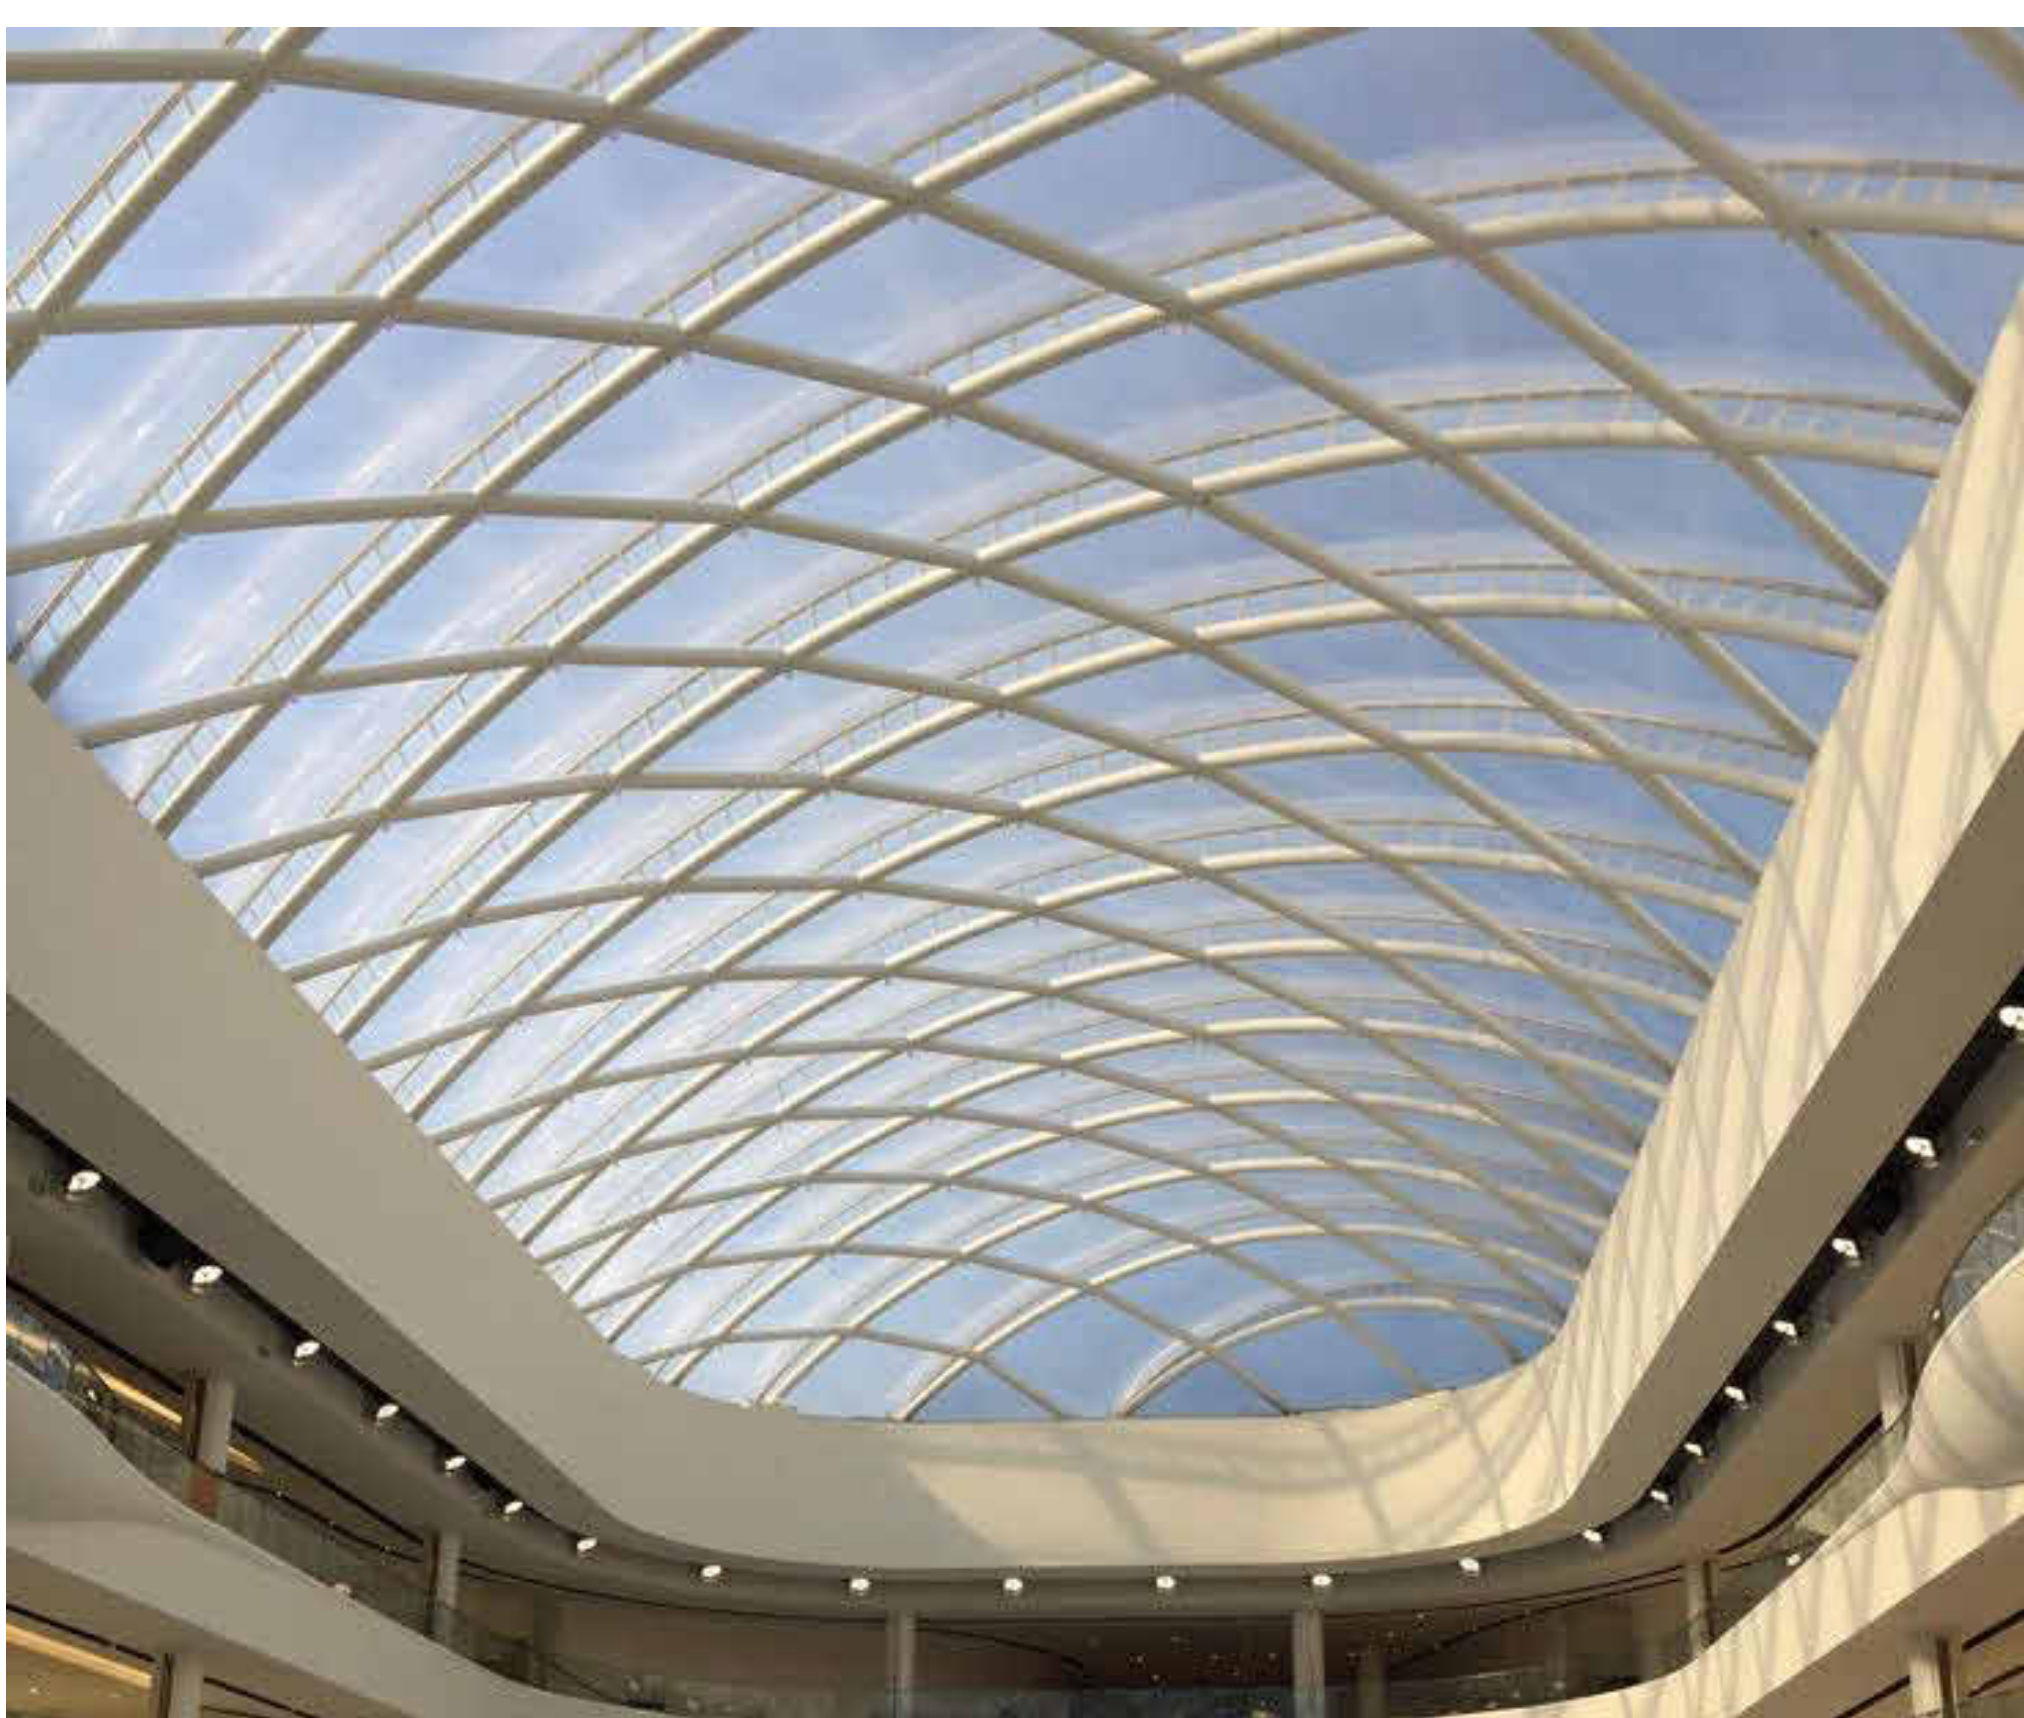

RT01 STEEL AND GLULAM HYBRID ROOF STRUCTURE WITH ETFE PILLOWS AND INTERGRATED GUTTER

GENERAL NOTES

- LEVEL — RELATIVE LEVEL
- T.O.R — TOP OF ROOF LEVEL
- T.O.P — TOP OF PARAPET LEVEL
- LEVEL — FINISHED FLOOR LEVEL

EXTERNAL MATERIALS

- FT01 3m HIGH GLAZED BALUSTRADE WITH FEATURE STANCHIONS @ VARIABLE CENTRES - 450-1200
- FT01 BATTEN SCREEN FIXED TO METAL CLADDING WITH GLAZED OPENINGS
- FT02 STRUCTURAL GLAZED CURTAIN WALL WITH EXTERNALLY FIXED BATTENS
- FT03 WEATHERED STEEL CASSETTES, METAL DECK ROOF BEHIND PARAPET
- FT04 GLAZING FIXED TO GLULAM FACADE STRUCTURE WITH GLAZING ADAPTERS
- FT05 OPERABLE GLAZED ENTRY OPENINGS
- FT06 EXPOSED AGGREGATE CONCRETE / GABION / MASONRY WALL, FEATURING ALLOWANCE FOR SHOP FRONT GLAZING TO TENANCY SPACES
- FT07 CLERESTORY INFILL - 50% LOURVE 50% POLYCARB
- RT01 STEEL AND GLULAM HYBRIC ROOF STRUCTURE WITH ETFE PILLOWS AND INTEGRATED GUTTERS
- RT02 METAL DECK ROOF WITH INTEGRATED GUTTER AND METAL SOFFIT TO MATCH

ELEVATIONS EXCLUDE FEATURES THAT WILL BE REQUIRED FOR BUILDING SERVICES OPERATIONS, AND COMPLIANCE WITH NCC SECTION J. THESE WILL BE IDENTIFIED THROUGH FURTHER DESIGN DEVELOPMENT AND COORDINATION.

ALLOWANCE TO BE MADE FOR THE ADDITION OF THE FOLLOWING FIXTURES:

- AREAS OF VENTILATED FACADE (LOUVRES AND VENTS)
- WINDOWS
- SIGNAGE AND FEATURE LIGHTING

© COPYRIGHT COX ARCHITECTURE PTY LTD ACN 922 526 981

ANY FORM OF REPRODUCTION OF THIS DRAWING IN FULL OR IN PART WITHOUT THE WRITTEN PERMISSION OF COX ARCHITECTURE PTY LTD CONSTITUTES AN INFRINGEMENT OF COPYRIGHT

Rev	Description	By	Date
01	ISSUED FOR PROJECT OF STATE SIGNIFICANCE		15.08.24

Client MACQUARIE POINT DEVELOPMENT CORPORATION

Project No. 322070.00

Document Control Status:

ISSUED FOR PLANNING APPROVAL

Project MACQUARIE POINT MULTIPURPOSE STADIUM

41 Evans St, Hobart TAS 7000

Acknowledgement

Drawing Title: BUILDING ELEVATIONS - MATERIAL PALETTE

Co-ordinated: PPM/M

Project Architect: MM

Project Director: AR/SH

Drawing Number: MPS-COX-DR-01-A30-0020

Revision: P1