


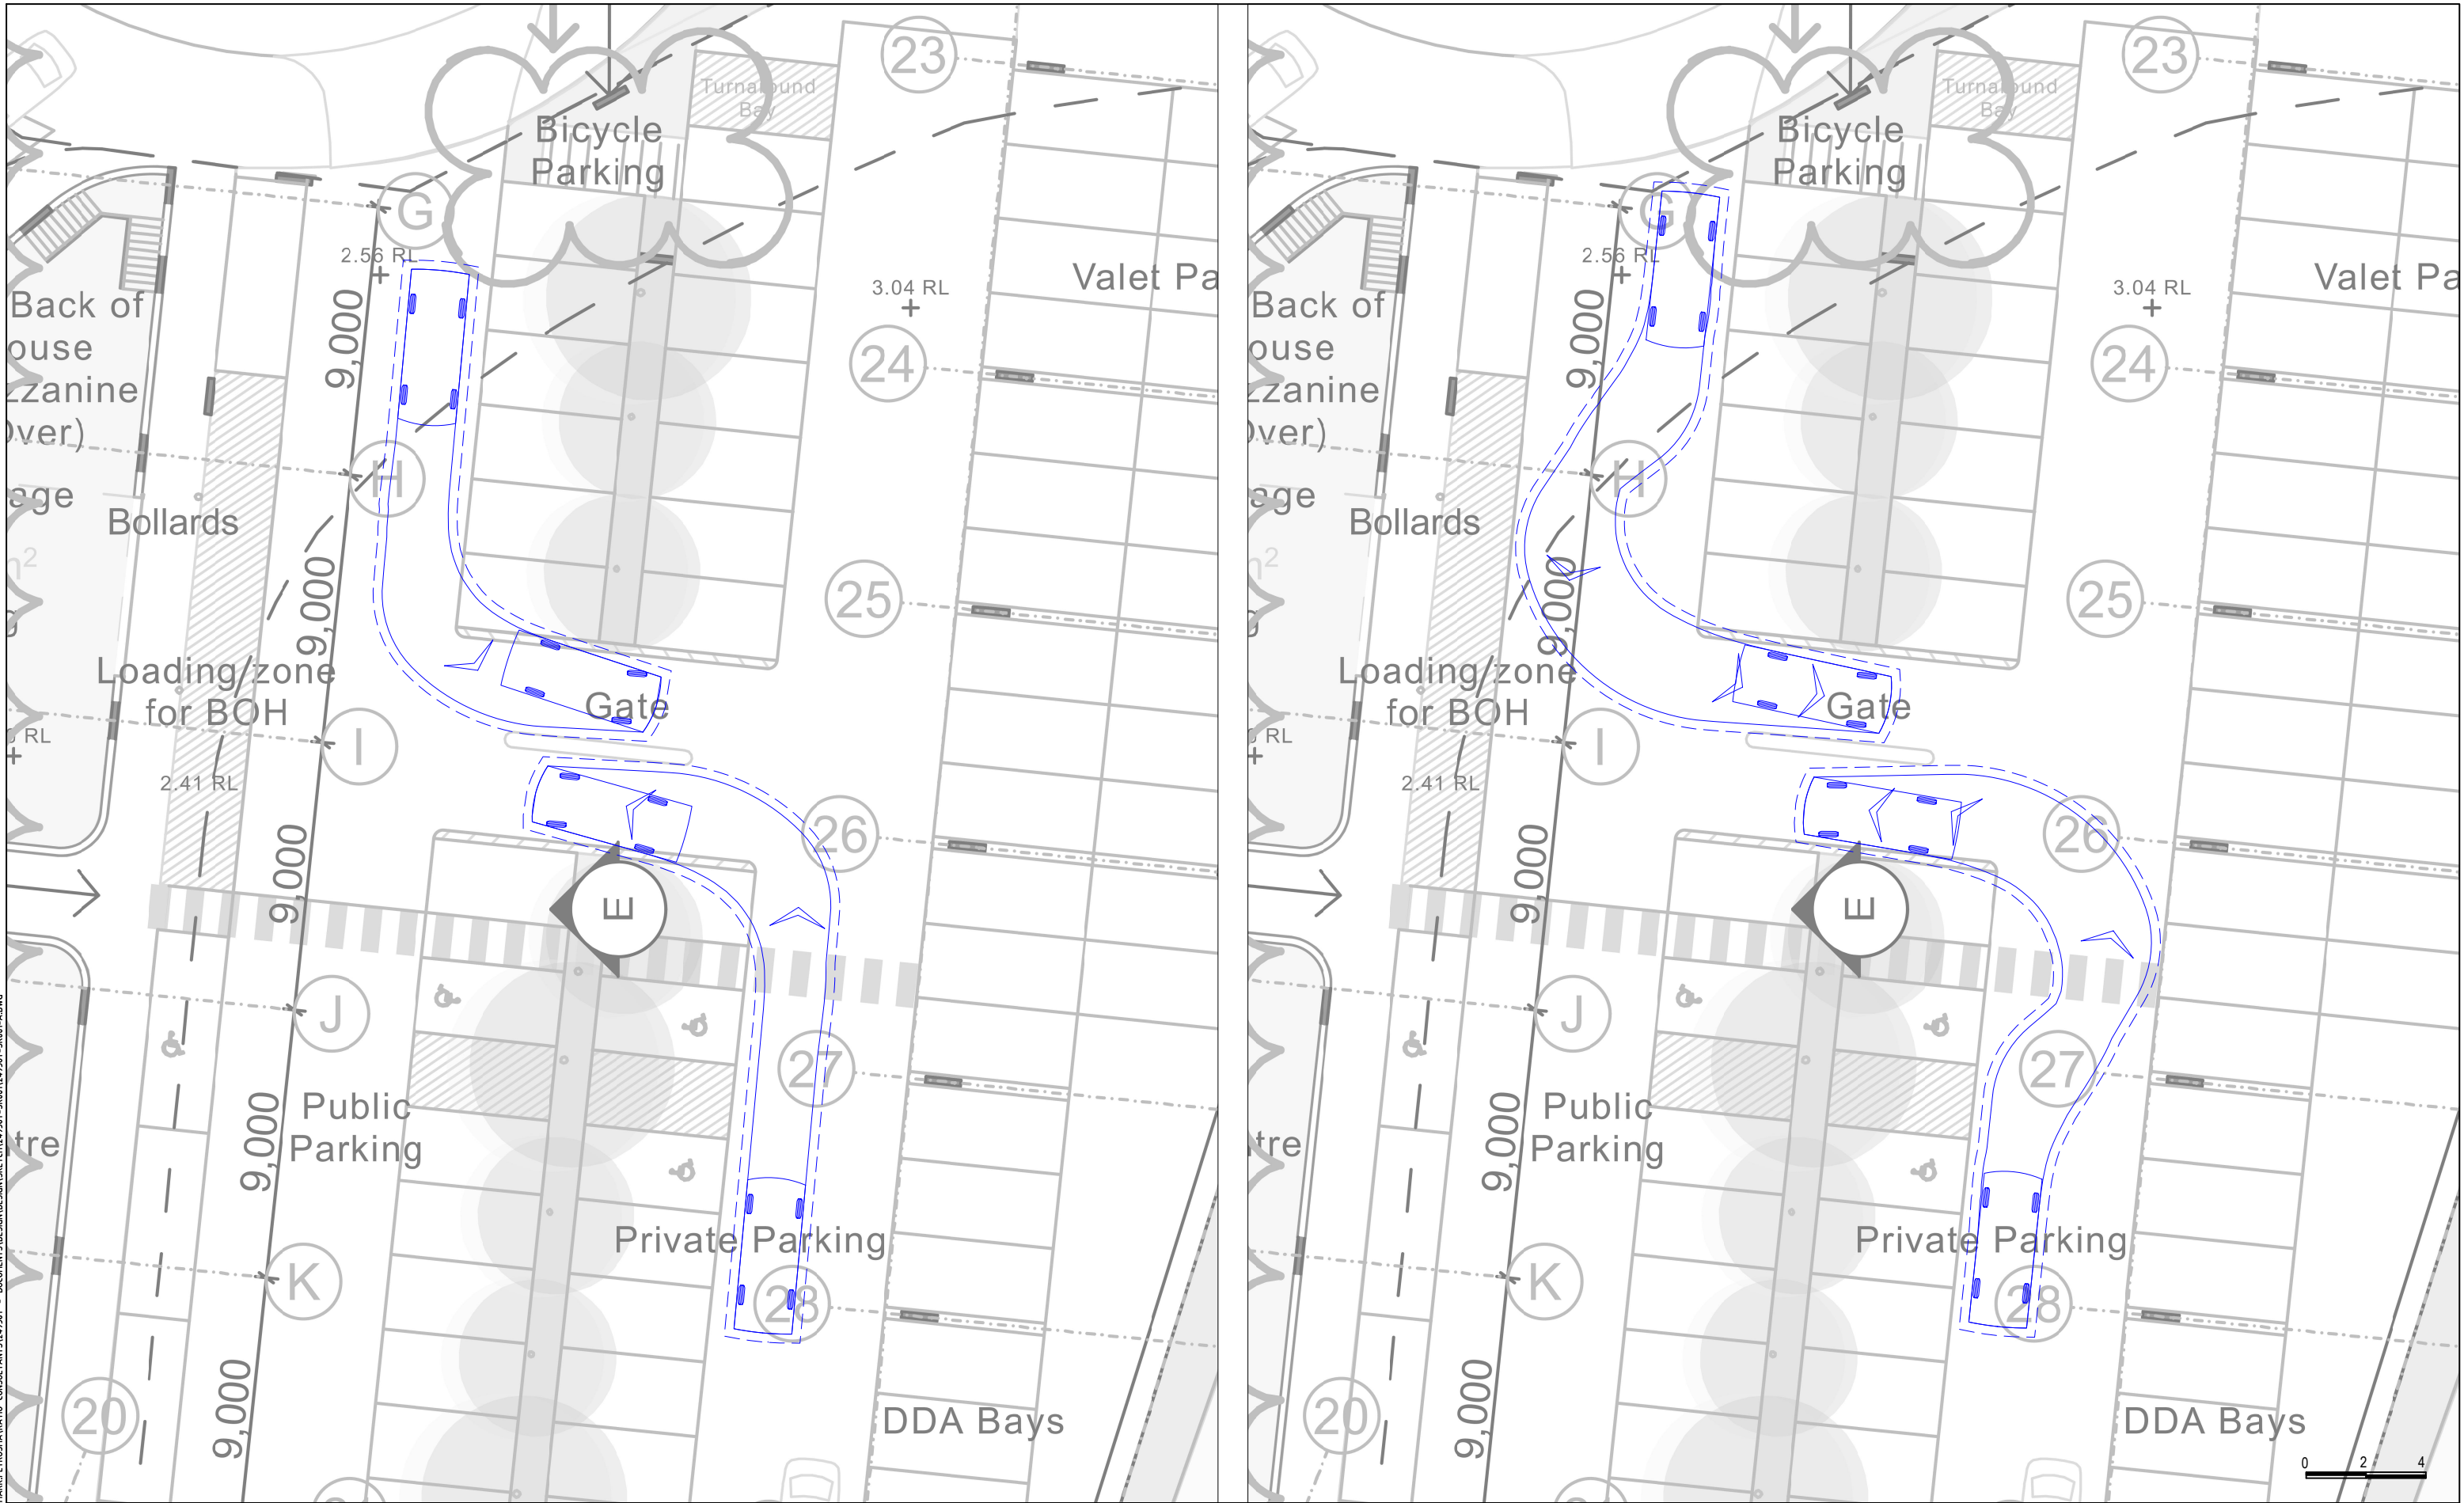

ratio:

RATIO CONSULTANTS PTY LTD

MELBOURNE
GEELONG

SYDNEY
BRISBANE

HOBART
ADELAIDE

ratio.com.au

B99 Vehicle (AS/NZS2890.1:2004)

5.2

0.95

3.05

Overall Length

Overall Width

Overall Body Height

Min Body Ground Clearance

Track Width

Lock to Lock Time

Curb to Curb Turning Radius

5.200m

1.940m

2.200m

0.312m

1.840m

4.00 sec

6.30m

VEHICLE ENVELOPE (FORWARD)

300mm CLEARANCE (FORWARD)

VEHICLE ENVELOPE (REVERSE)

300mm CLEARANCE (REVERSE)

Kangaroo Bay Hotel Development

78 Cambridge Road, Bellerive

Swept Path Assessment - Carpark Access

NOTE:

1) Base Plan: A.02 - Ground - Rev Q dated 29/06/2026

2) Design Speed 5km/h

RATIO REFERENCE

24938T-SK001-A

SHEET No.

1 of 1

PREPARED BY

M.P.

SCALE

1:200@A3

DATE

30/07/2026

30/07/2026 15:57:54 AM C:\USERS\MARK\PETRUSHA\PROJECTS\KANGAROO BAY HOTEL DEVELOPMENT\SKETCH\24938T-SK001\24938T-SK001-A.DWG