


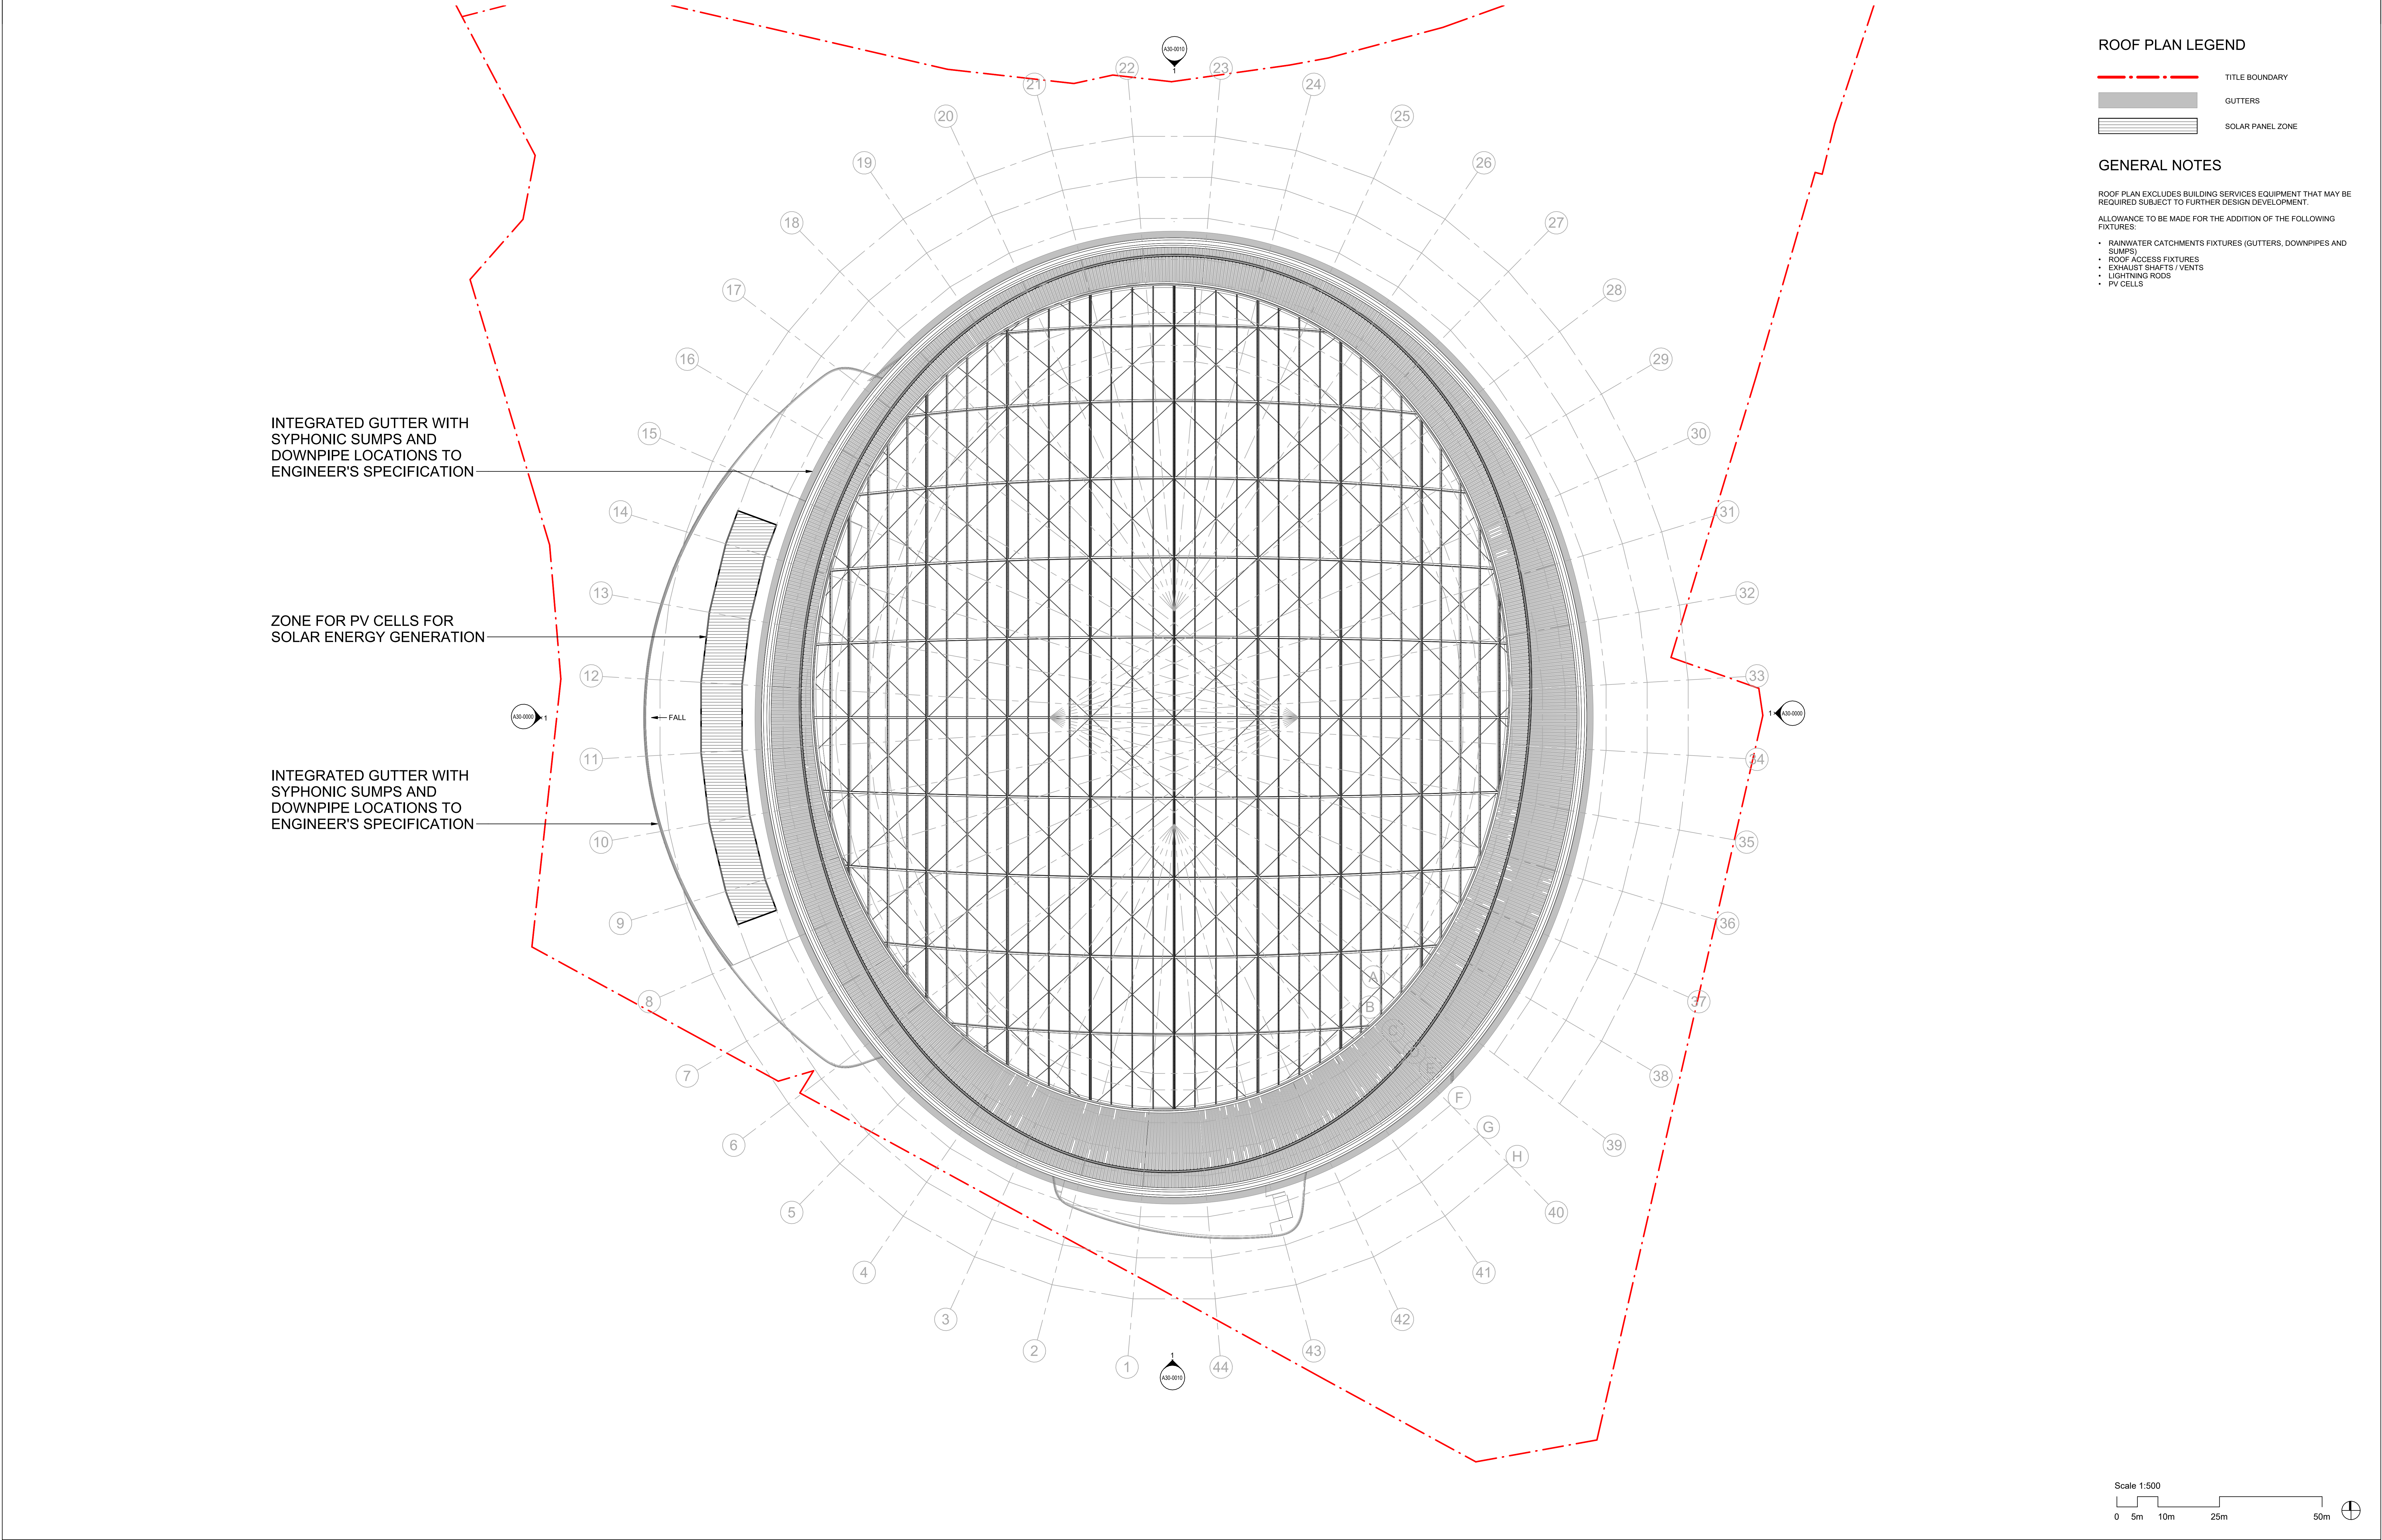

ROOF PLAN LEGEND

- TITLE BOUNDARY
- GUTTERS
- SOLAR PANEL ZONE

GENERAL NOTES

ROOF PLAN EXCLUDES BUILDING SERVICES EQUIPMENT THAT MAY BE REQUIRED SUBJECT TO FURTHER DESIGN DEVELOPMENT.

ALLOWANCE TO BE MADE FOR THE ADDITION OF THE FOLLOWING FIXTURES:

- RAINWATER CATCHMENTS FIXTURES (GUTTERS, DOWNPIPES AND SUMPS)
- ROOF ACCESS FIXTURES
- EXHAUST SHAFTS / VENTS
- LIGHTNING RODS
- PV CELLS