



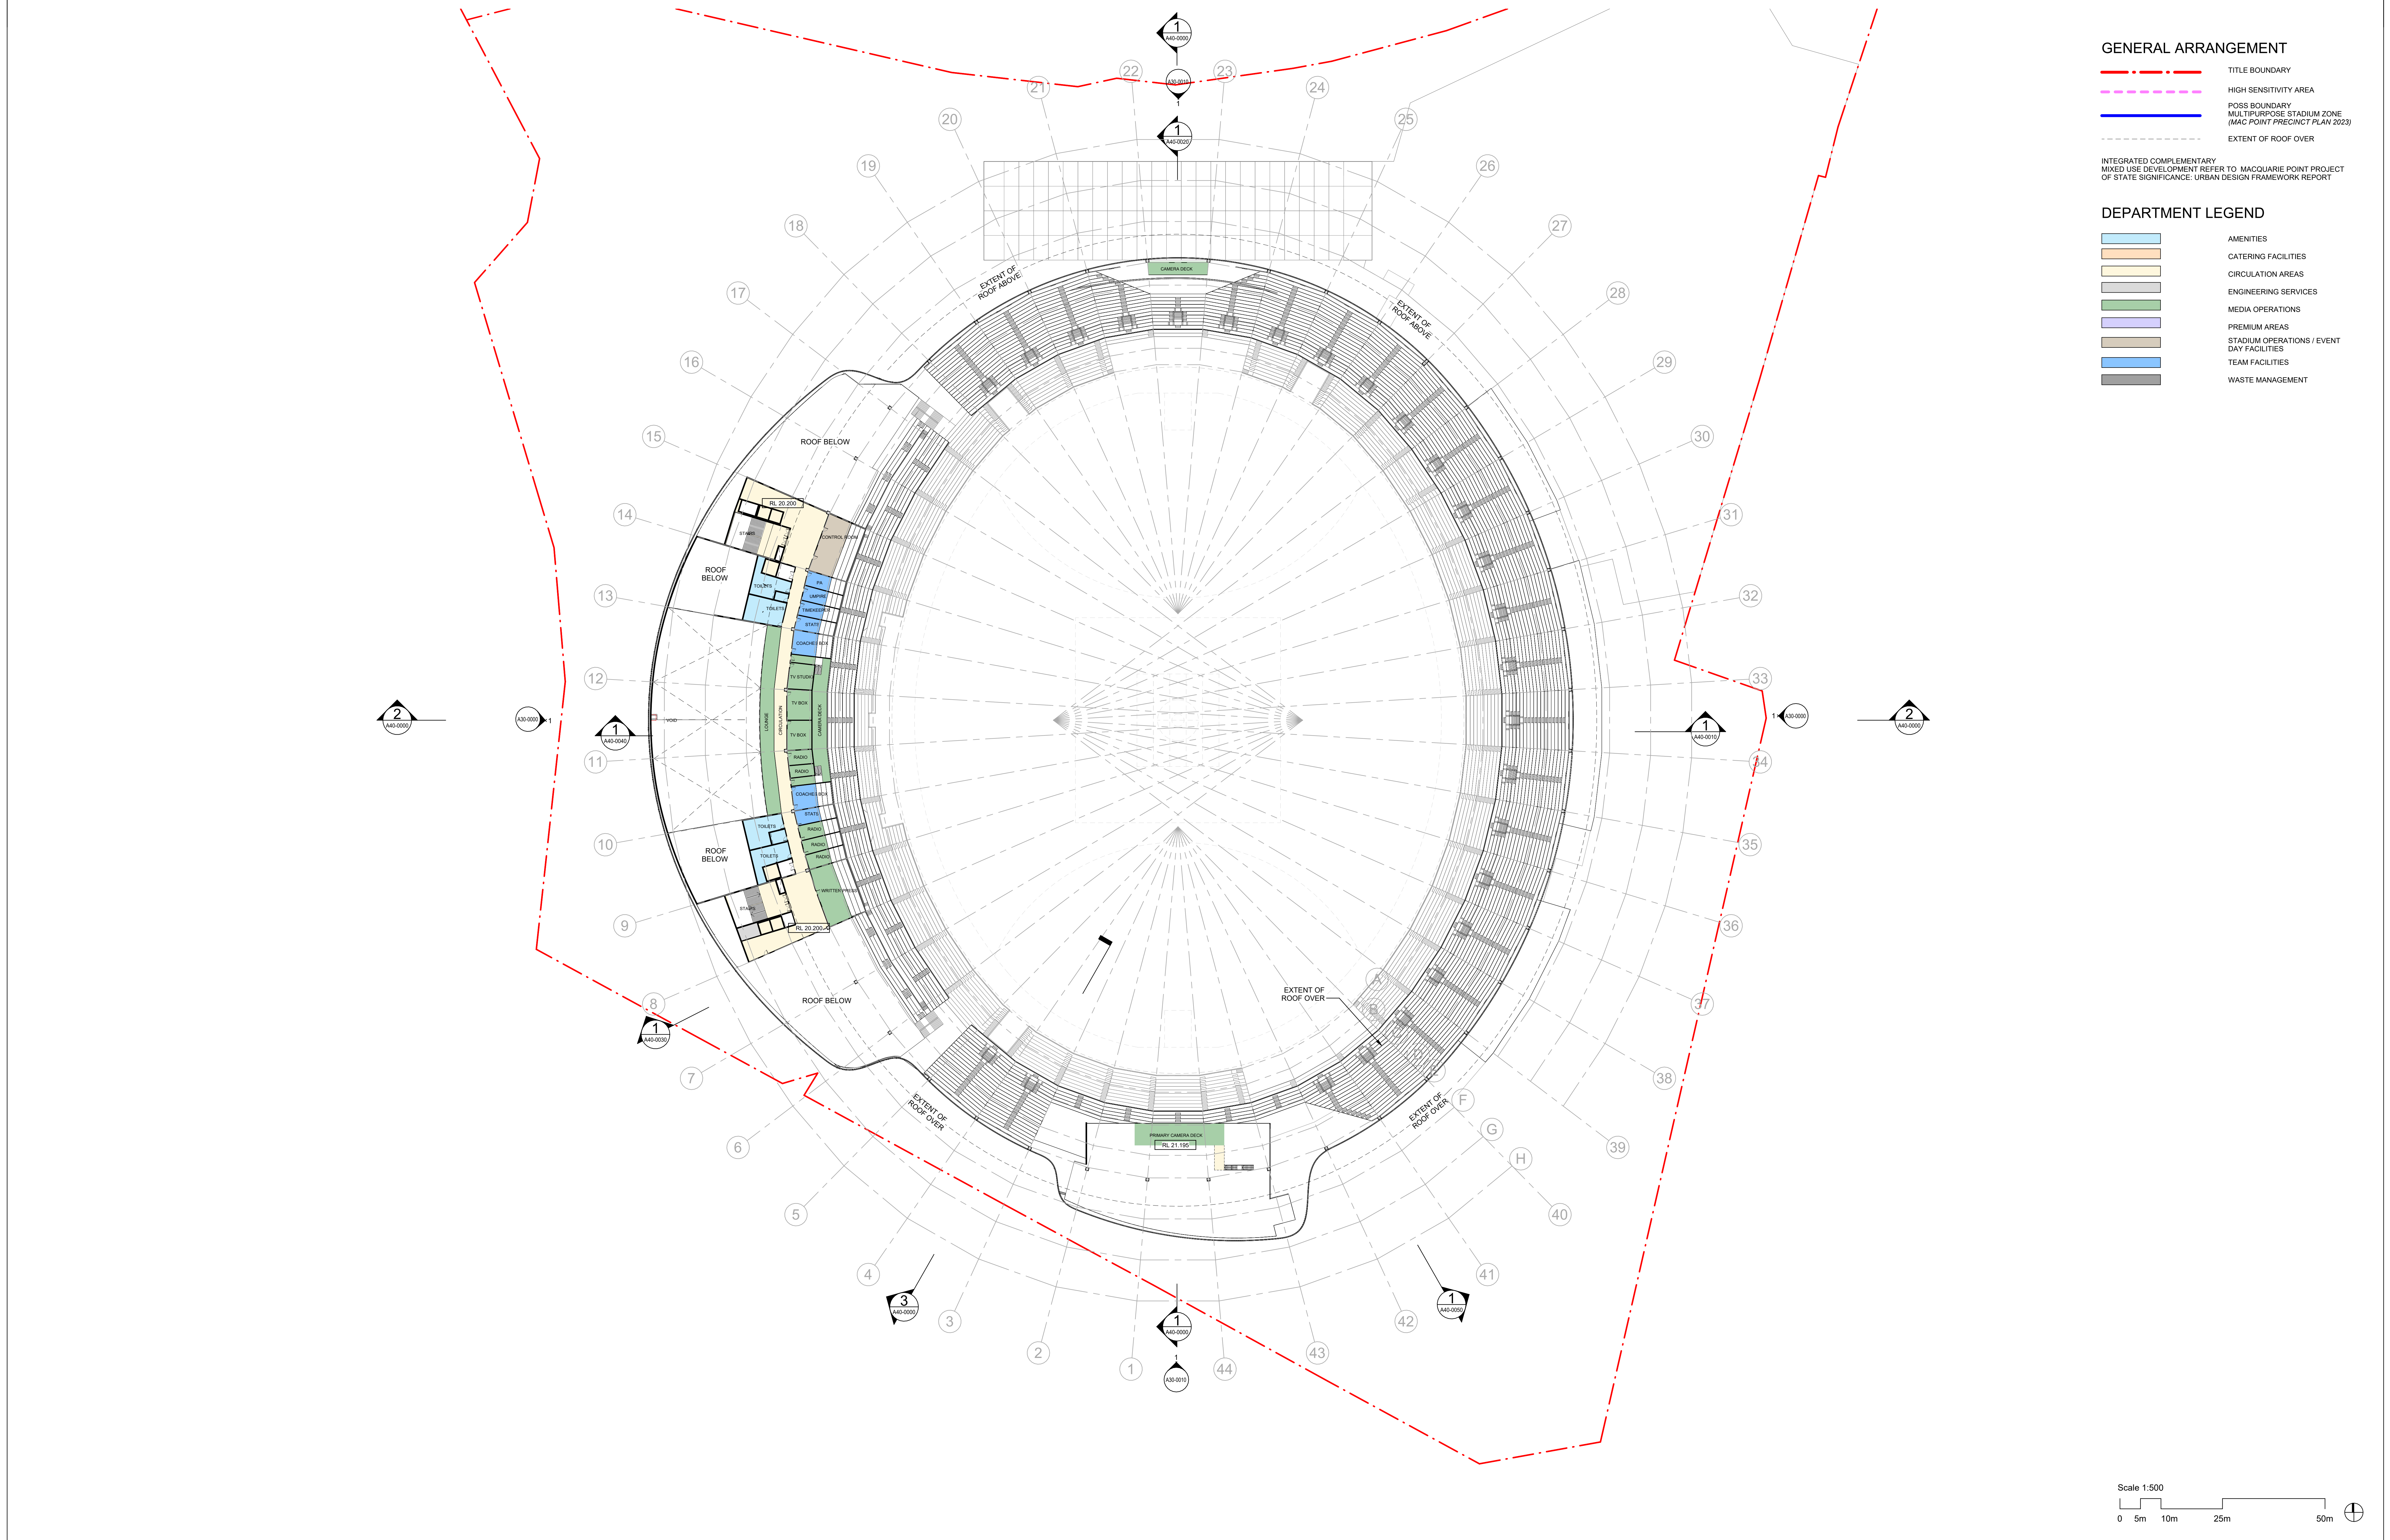

- GENERAL ARRANGEMENT**
- TITLE BOUNDARY
 - HIGH SENSITIVITY AREA
 - POSS BOUNDARY
 - MULTIPURPOSE STADIUM ZONE (MAC POINT PRECINCT PLAN 2023)
 - EXTENT OF ROOF OVER

INTEGRATED COMPLEMENTARY MIXED USE DEVELOPMENT REFER TO: MACQUARIE POINT PROJECT OF STATE SIGNIFICANCE: URBAN DESIGN FRAMEWORK REPORT

- DEPARTMENT LEGEND**
- AMENITIES
 - CATERING FACILITIES
 - CIRCULATION AREAS
 - ENGINEERING SERVICES
 - MEDIA OPERATIONS
 - PREMIUM AREAS
 - STADIUM OPERATIONS / EVENT DAY FACILITIES
 - TEAM FACILITIES
 - WASTE MANAGEMENT

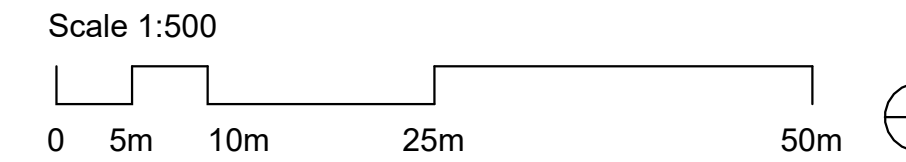

Rev	Description	By	Date
01	ISSUED FOR PROJECT OF STATE SIGNIFICANCE		18.08.24