

Legend

Construction Area

Changed Traffic Conditions

Changed Pedestrian Conditions

Bridge Construction


Rail Line

Bus Stop

No Road Access

Work Site Compound

Signalised Pedestrian Crossing

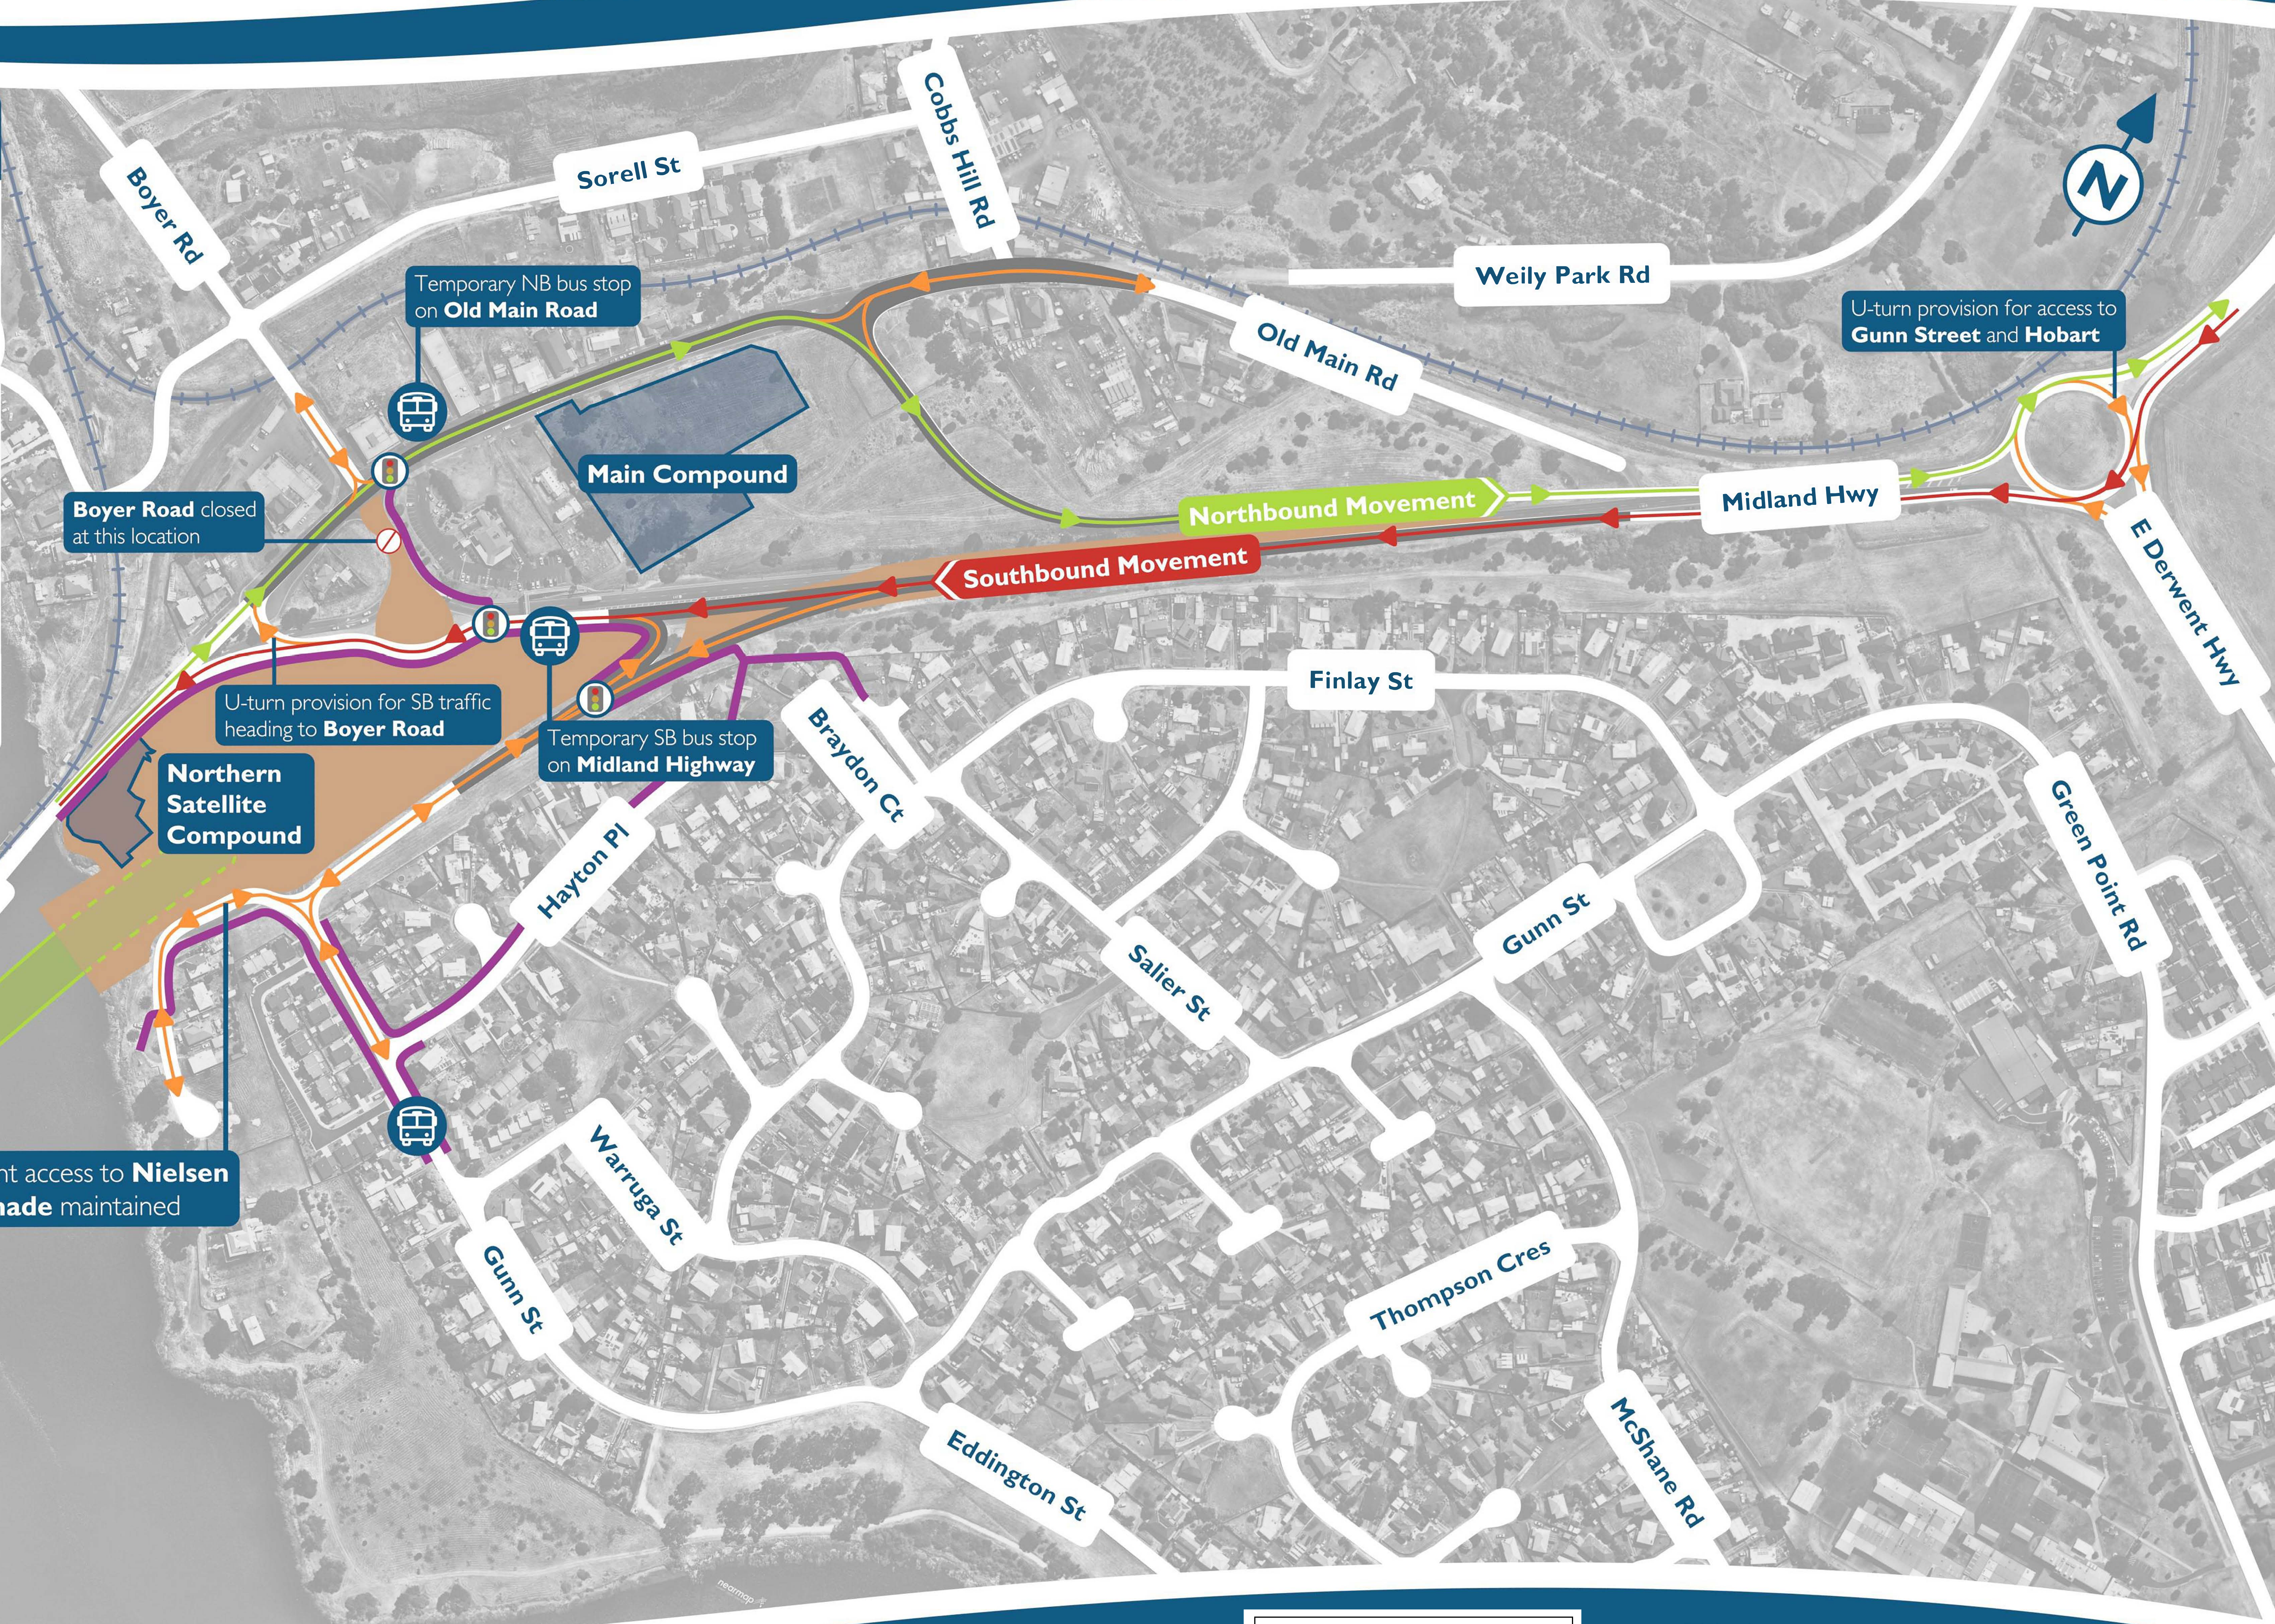

TASMANIAN
PLANNING COMMISSION

Endorsed

Date: 9 November 2023

Legend

Construction Area

Changed Traffic Conditions

Changed Pedestrian Conditions


Bridge Construction

Rail Line

Bus Stop

No Road Access

Work Site Compound

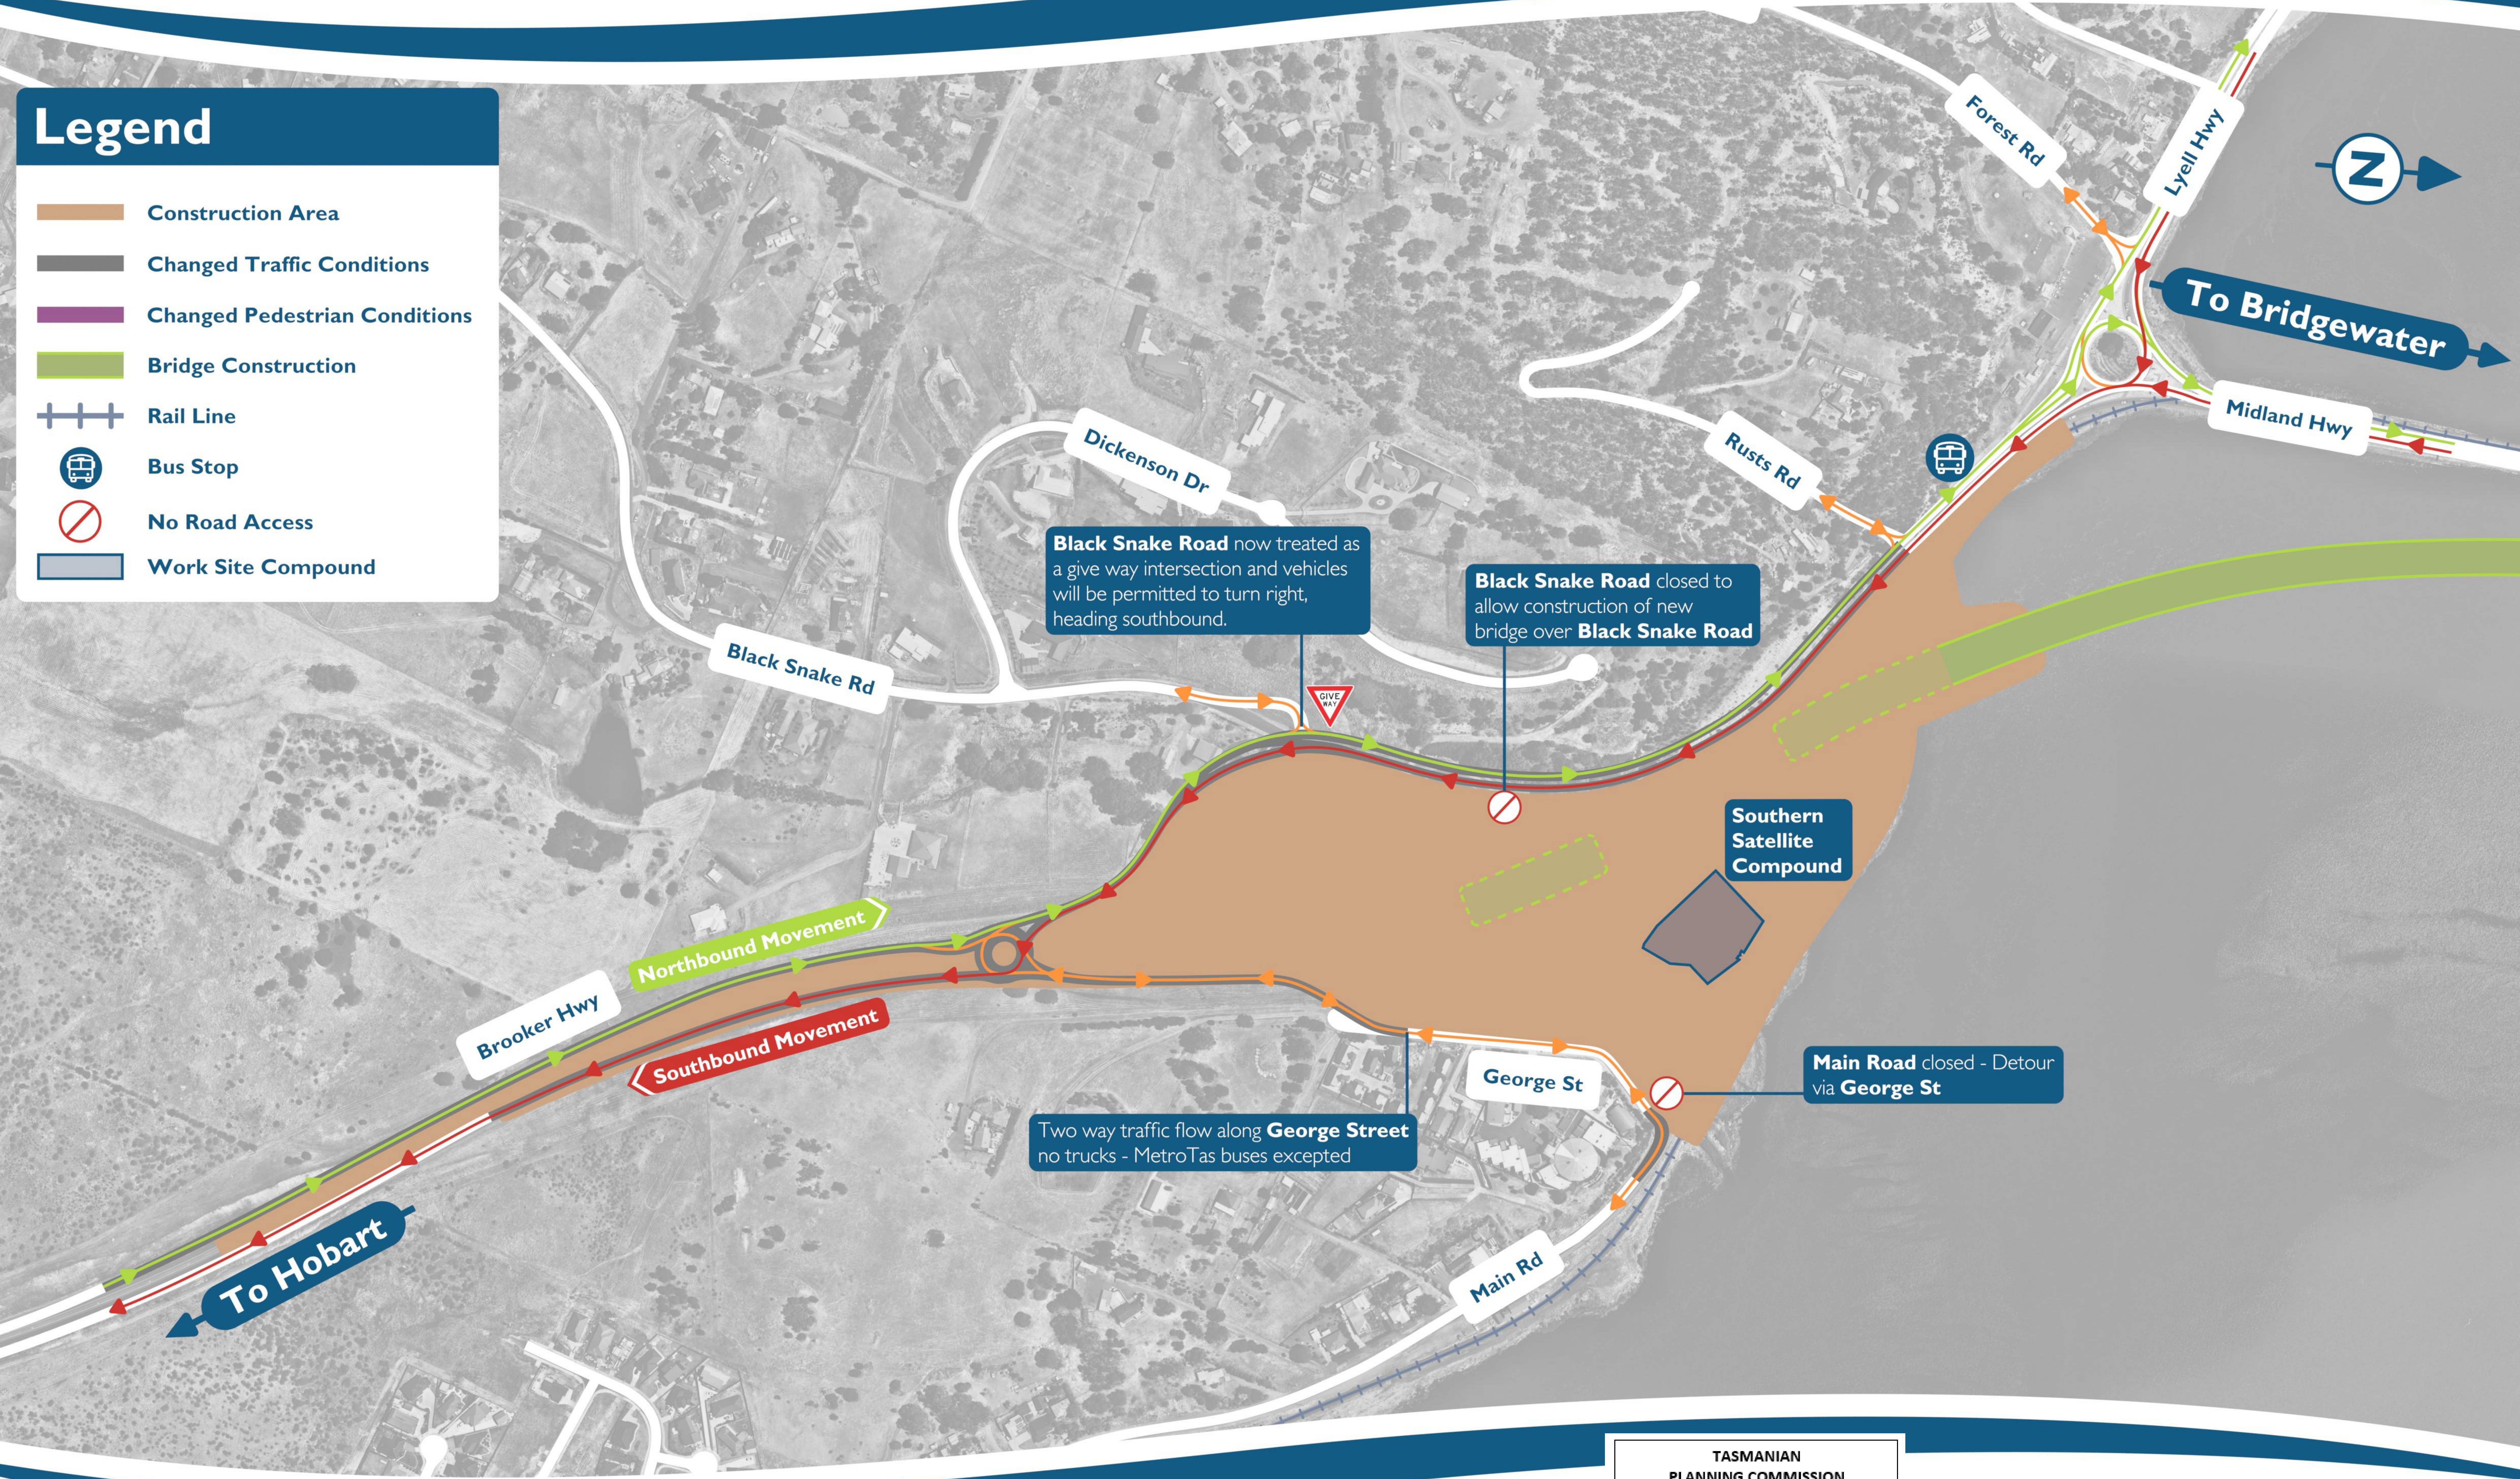


TASMANIAN
PLANNING COMMISSION

Endorsed

Date: 9 November 2023

Legend

- Construction Area
- Changed Traffic Conditions
- Changed Pedestrian Conditions
- Bridge Construction
- Rail Line
- Bus Stop
- No Road Access
- Work Site Compound
- Signalised Pedestrian Crossing

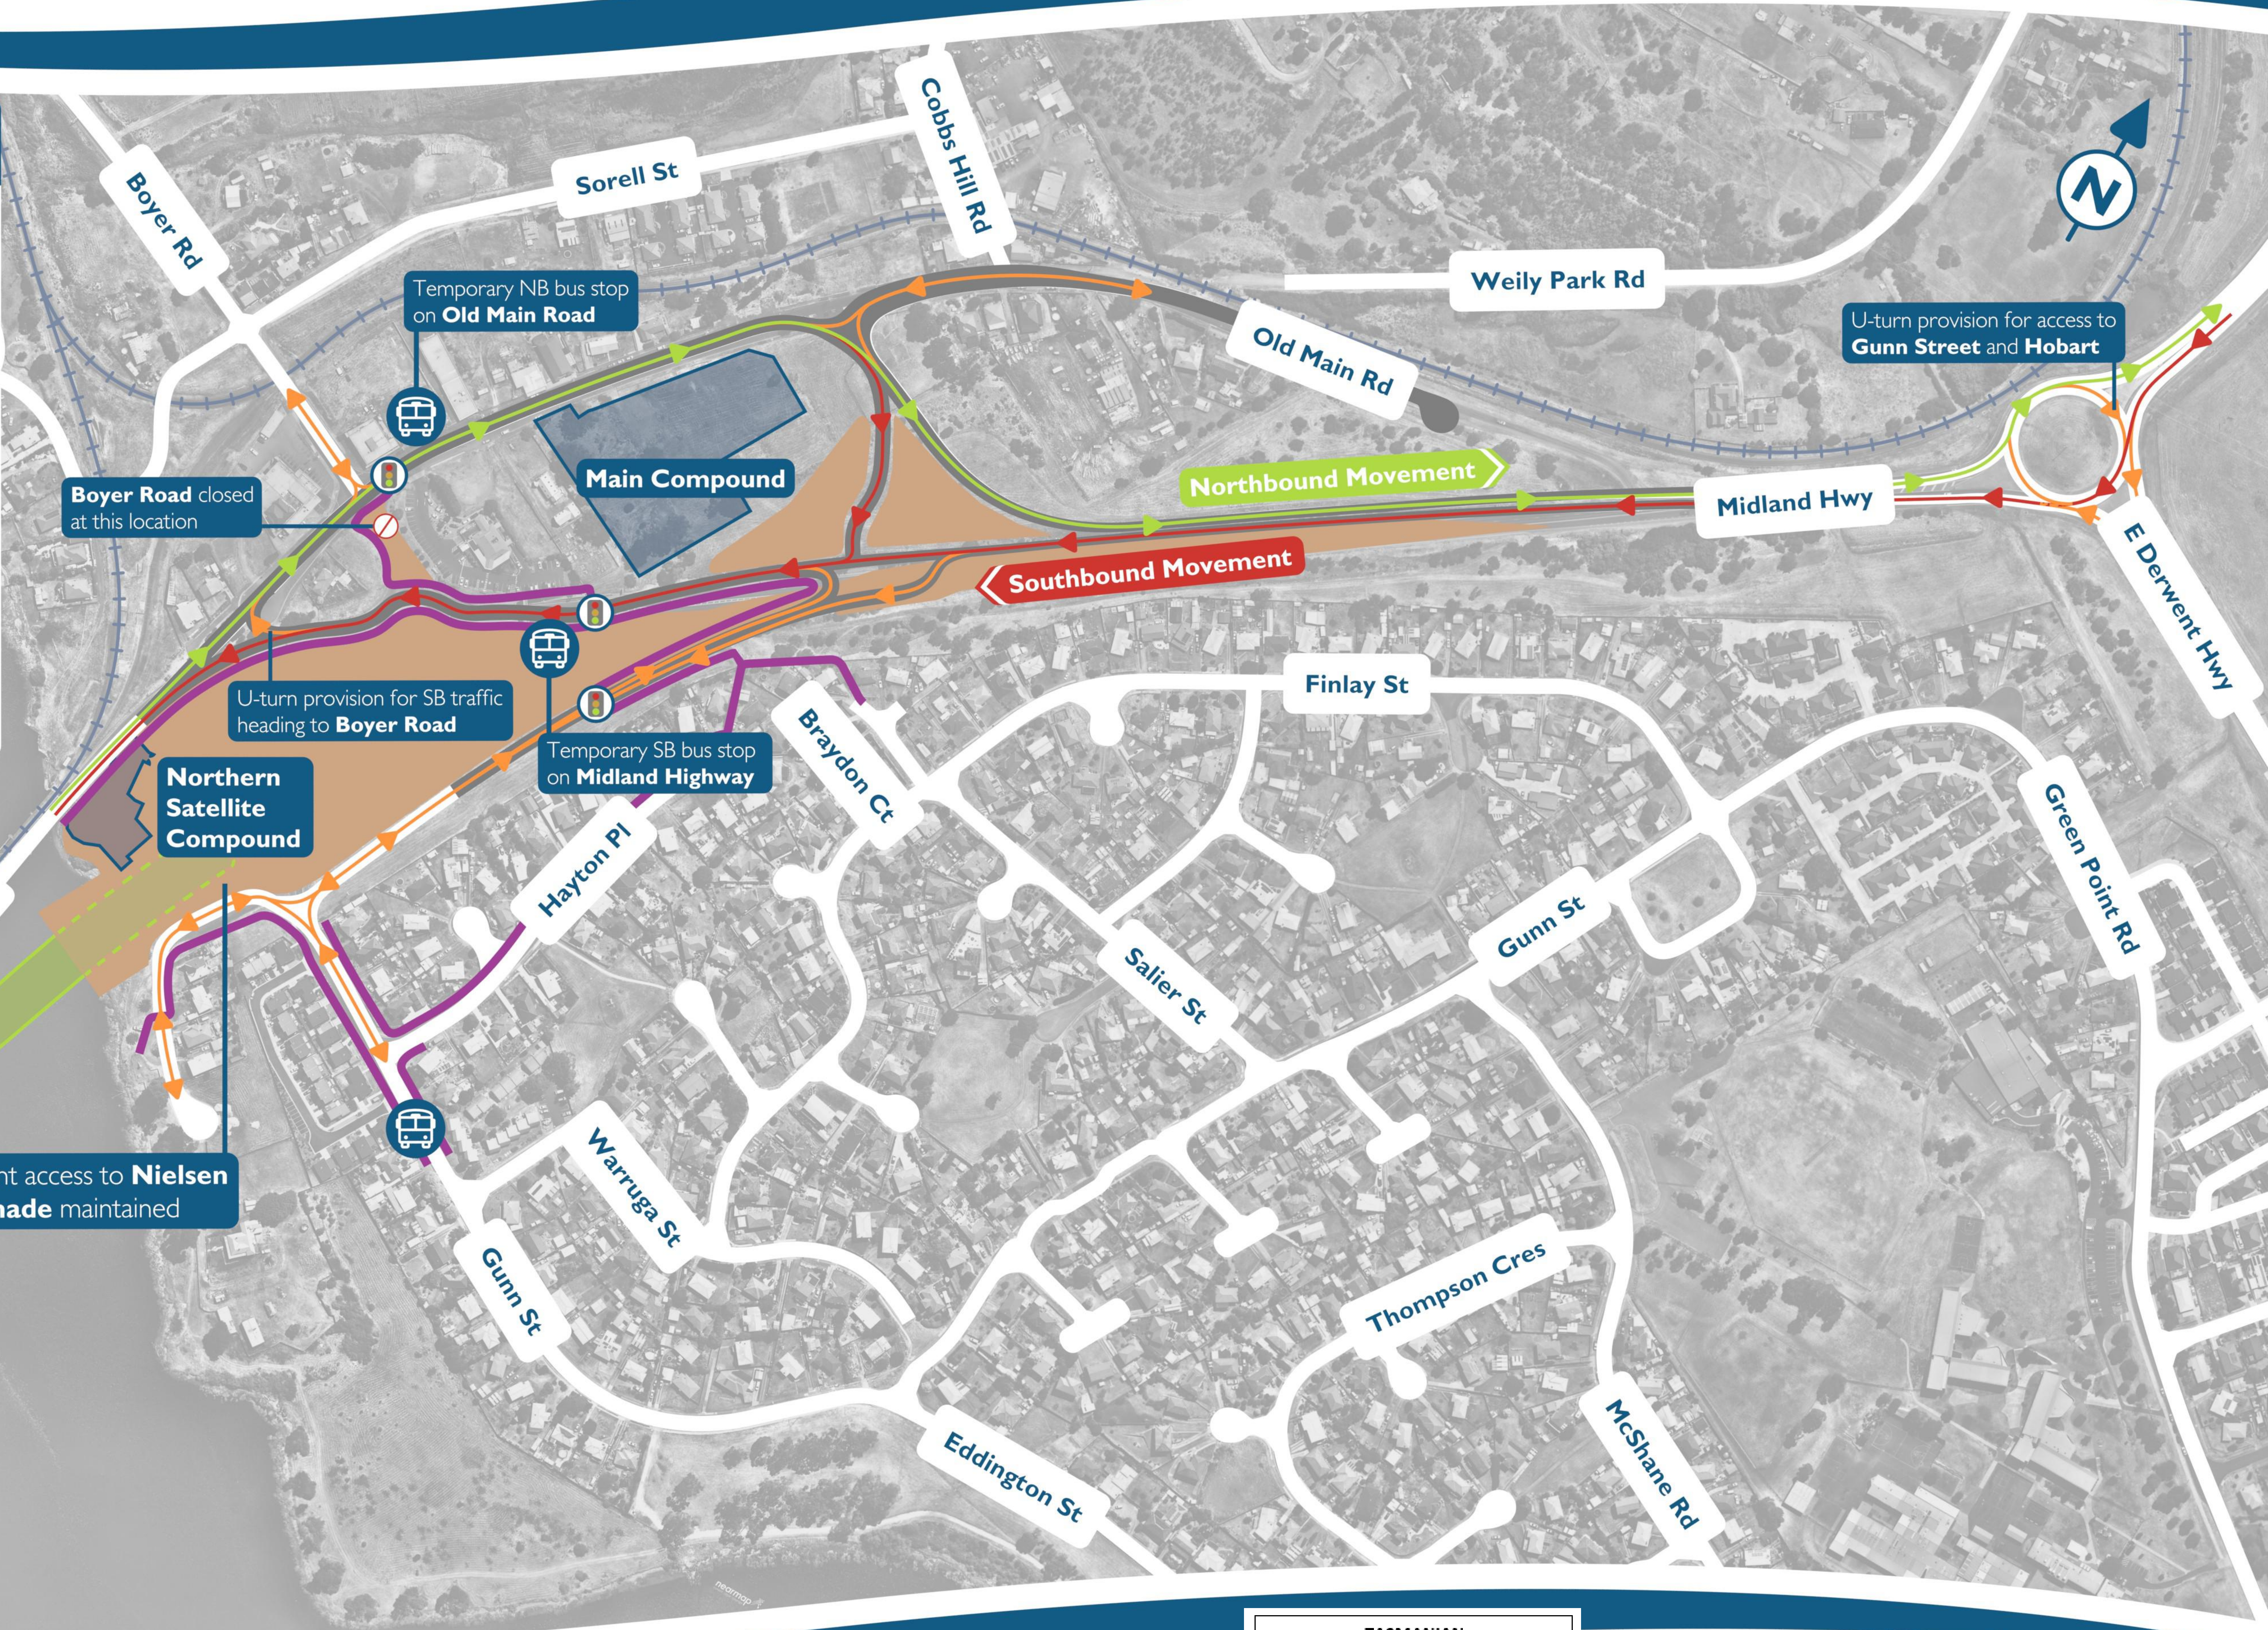

TASMANIAN
PLANNING COMMISSION

Endorsed

Date: 9 November 2023



Legend

Construction Area

Changed Traffic Conditions

Changed Pedestrian Conditions


Bridge Construction

Rail Line

Bus Stop

No Road Access

Work Site Compound

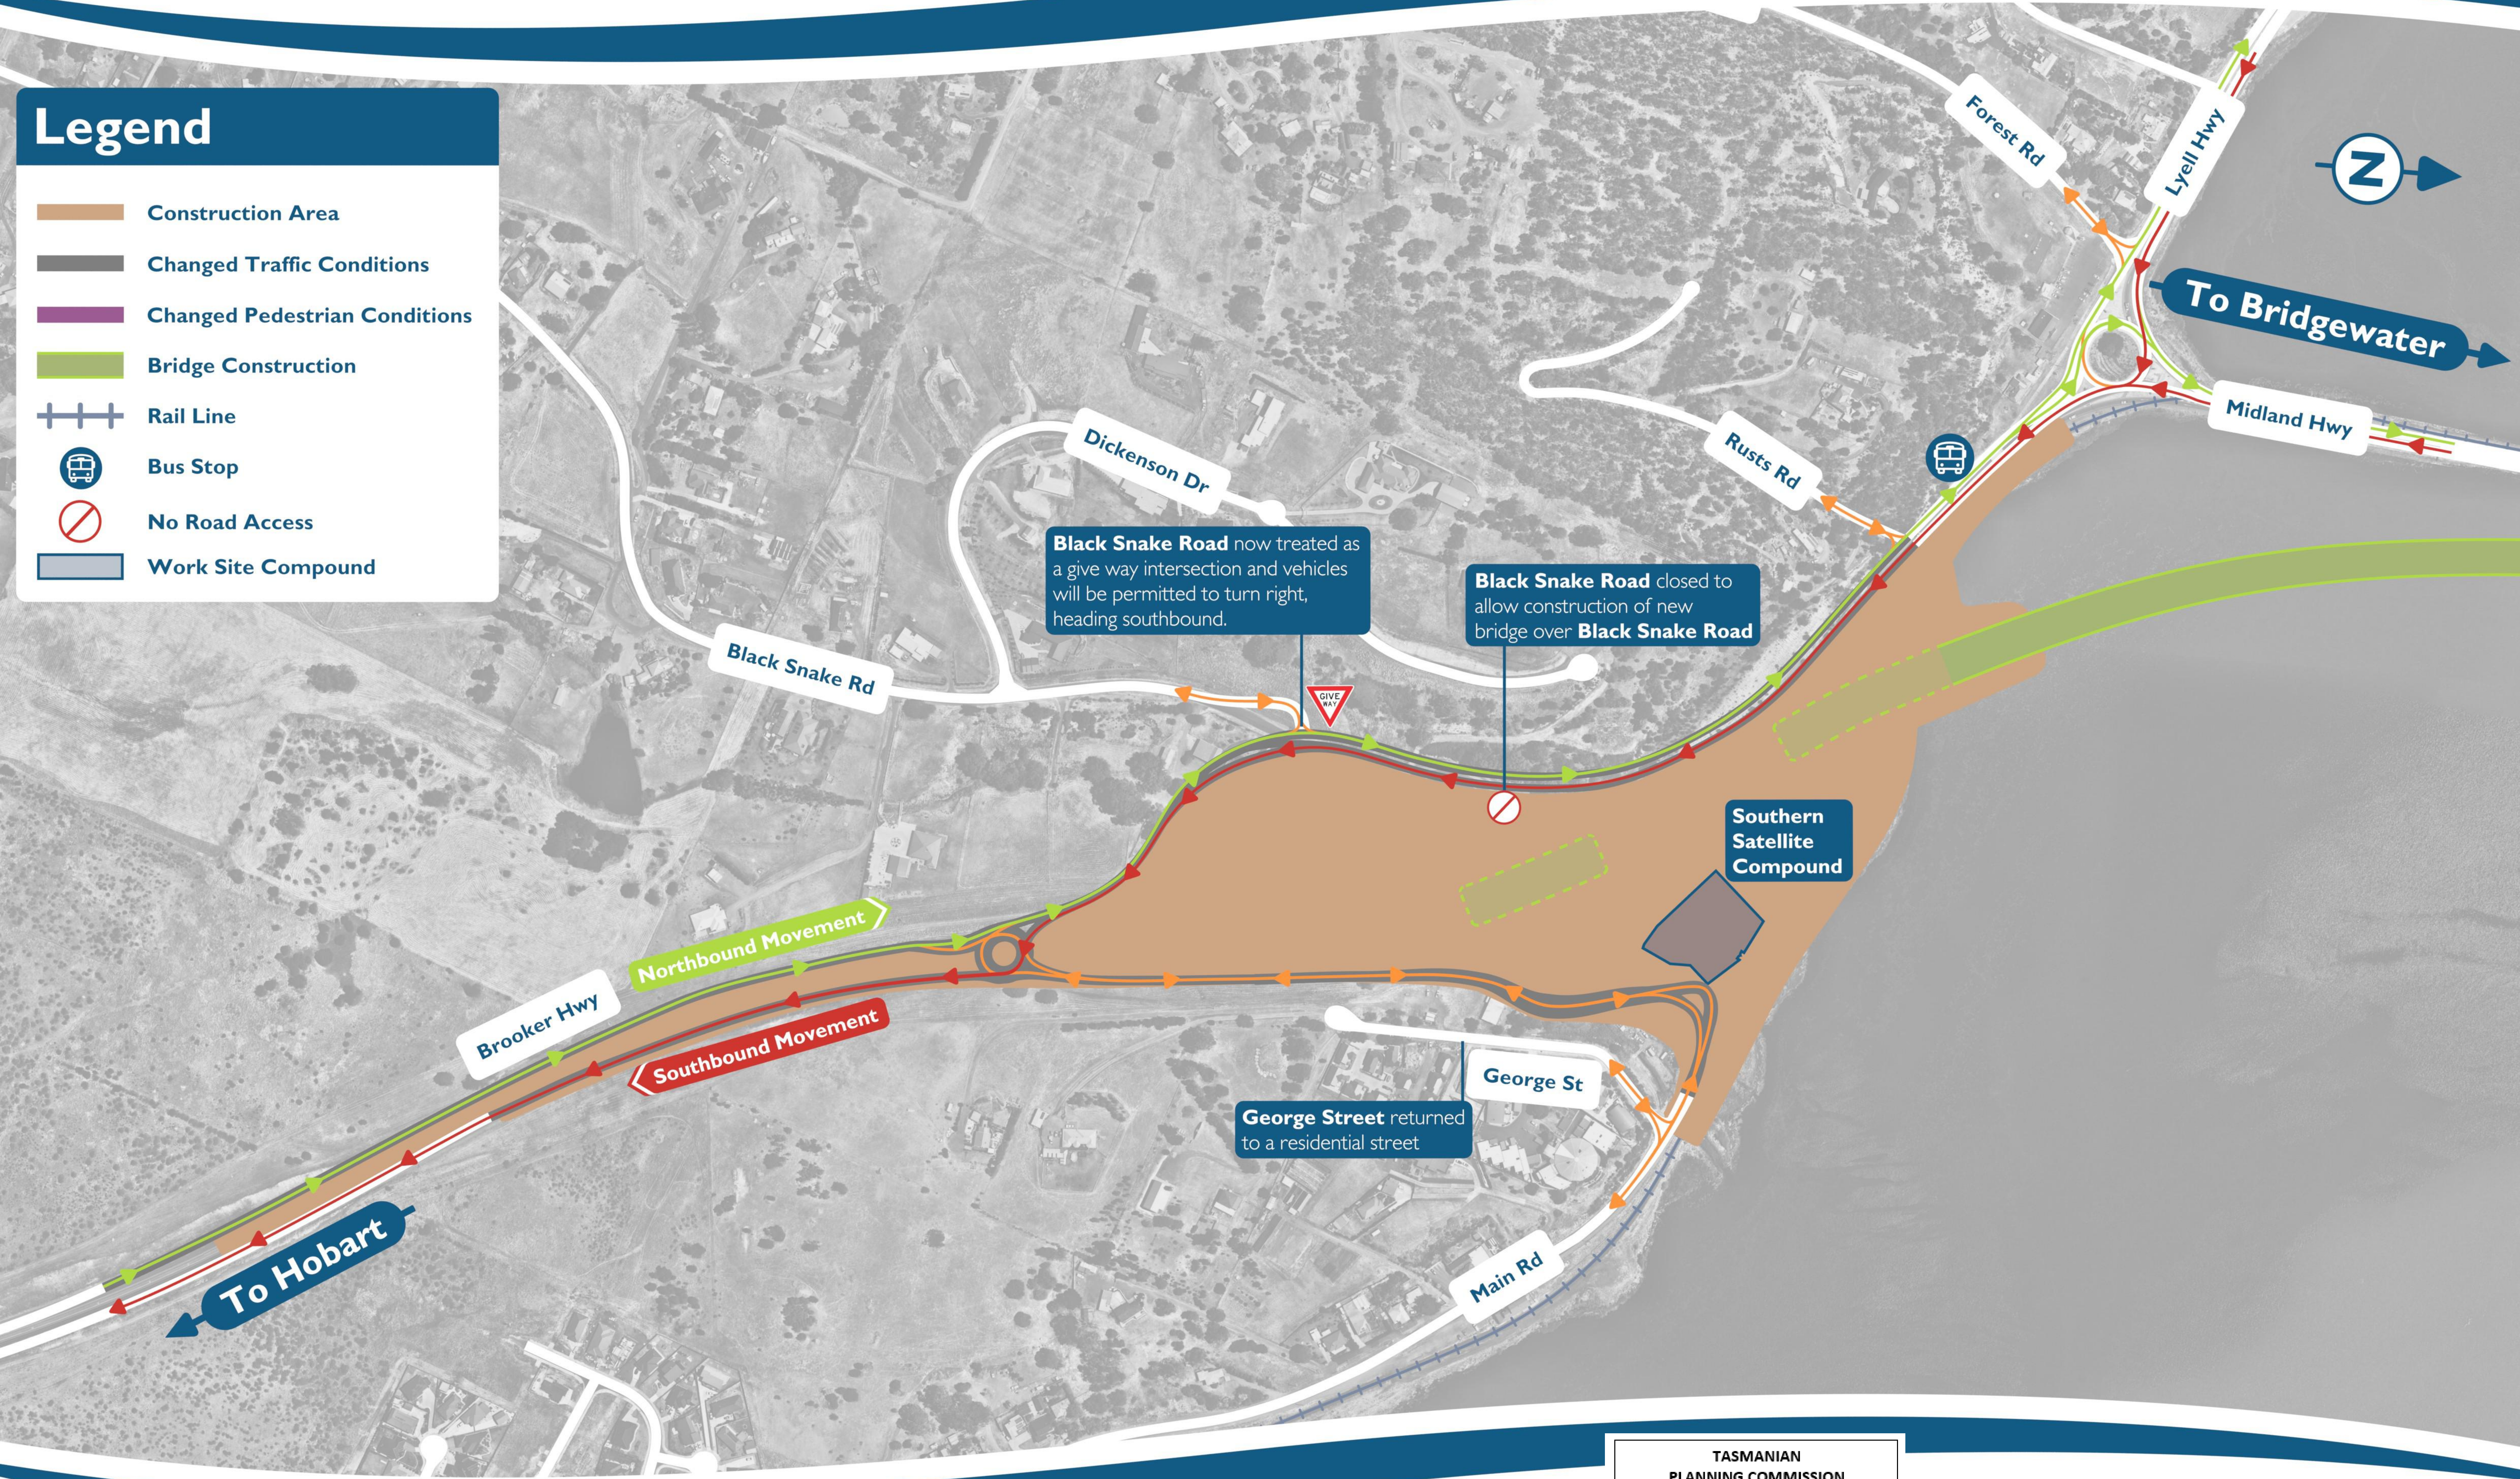

TASMANIAN
PLANNING COMMISSION

Endorsed

Date: 9 November 2023

Legend

Construction Area

Changed Traffic Conditions

Changed Pedestrian Conditions

Bridge Construction


Rail Line

Bus Stop

No Road Access

Work Site Compound

Signalised Pedestrian Crossing

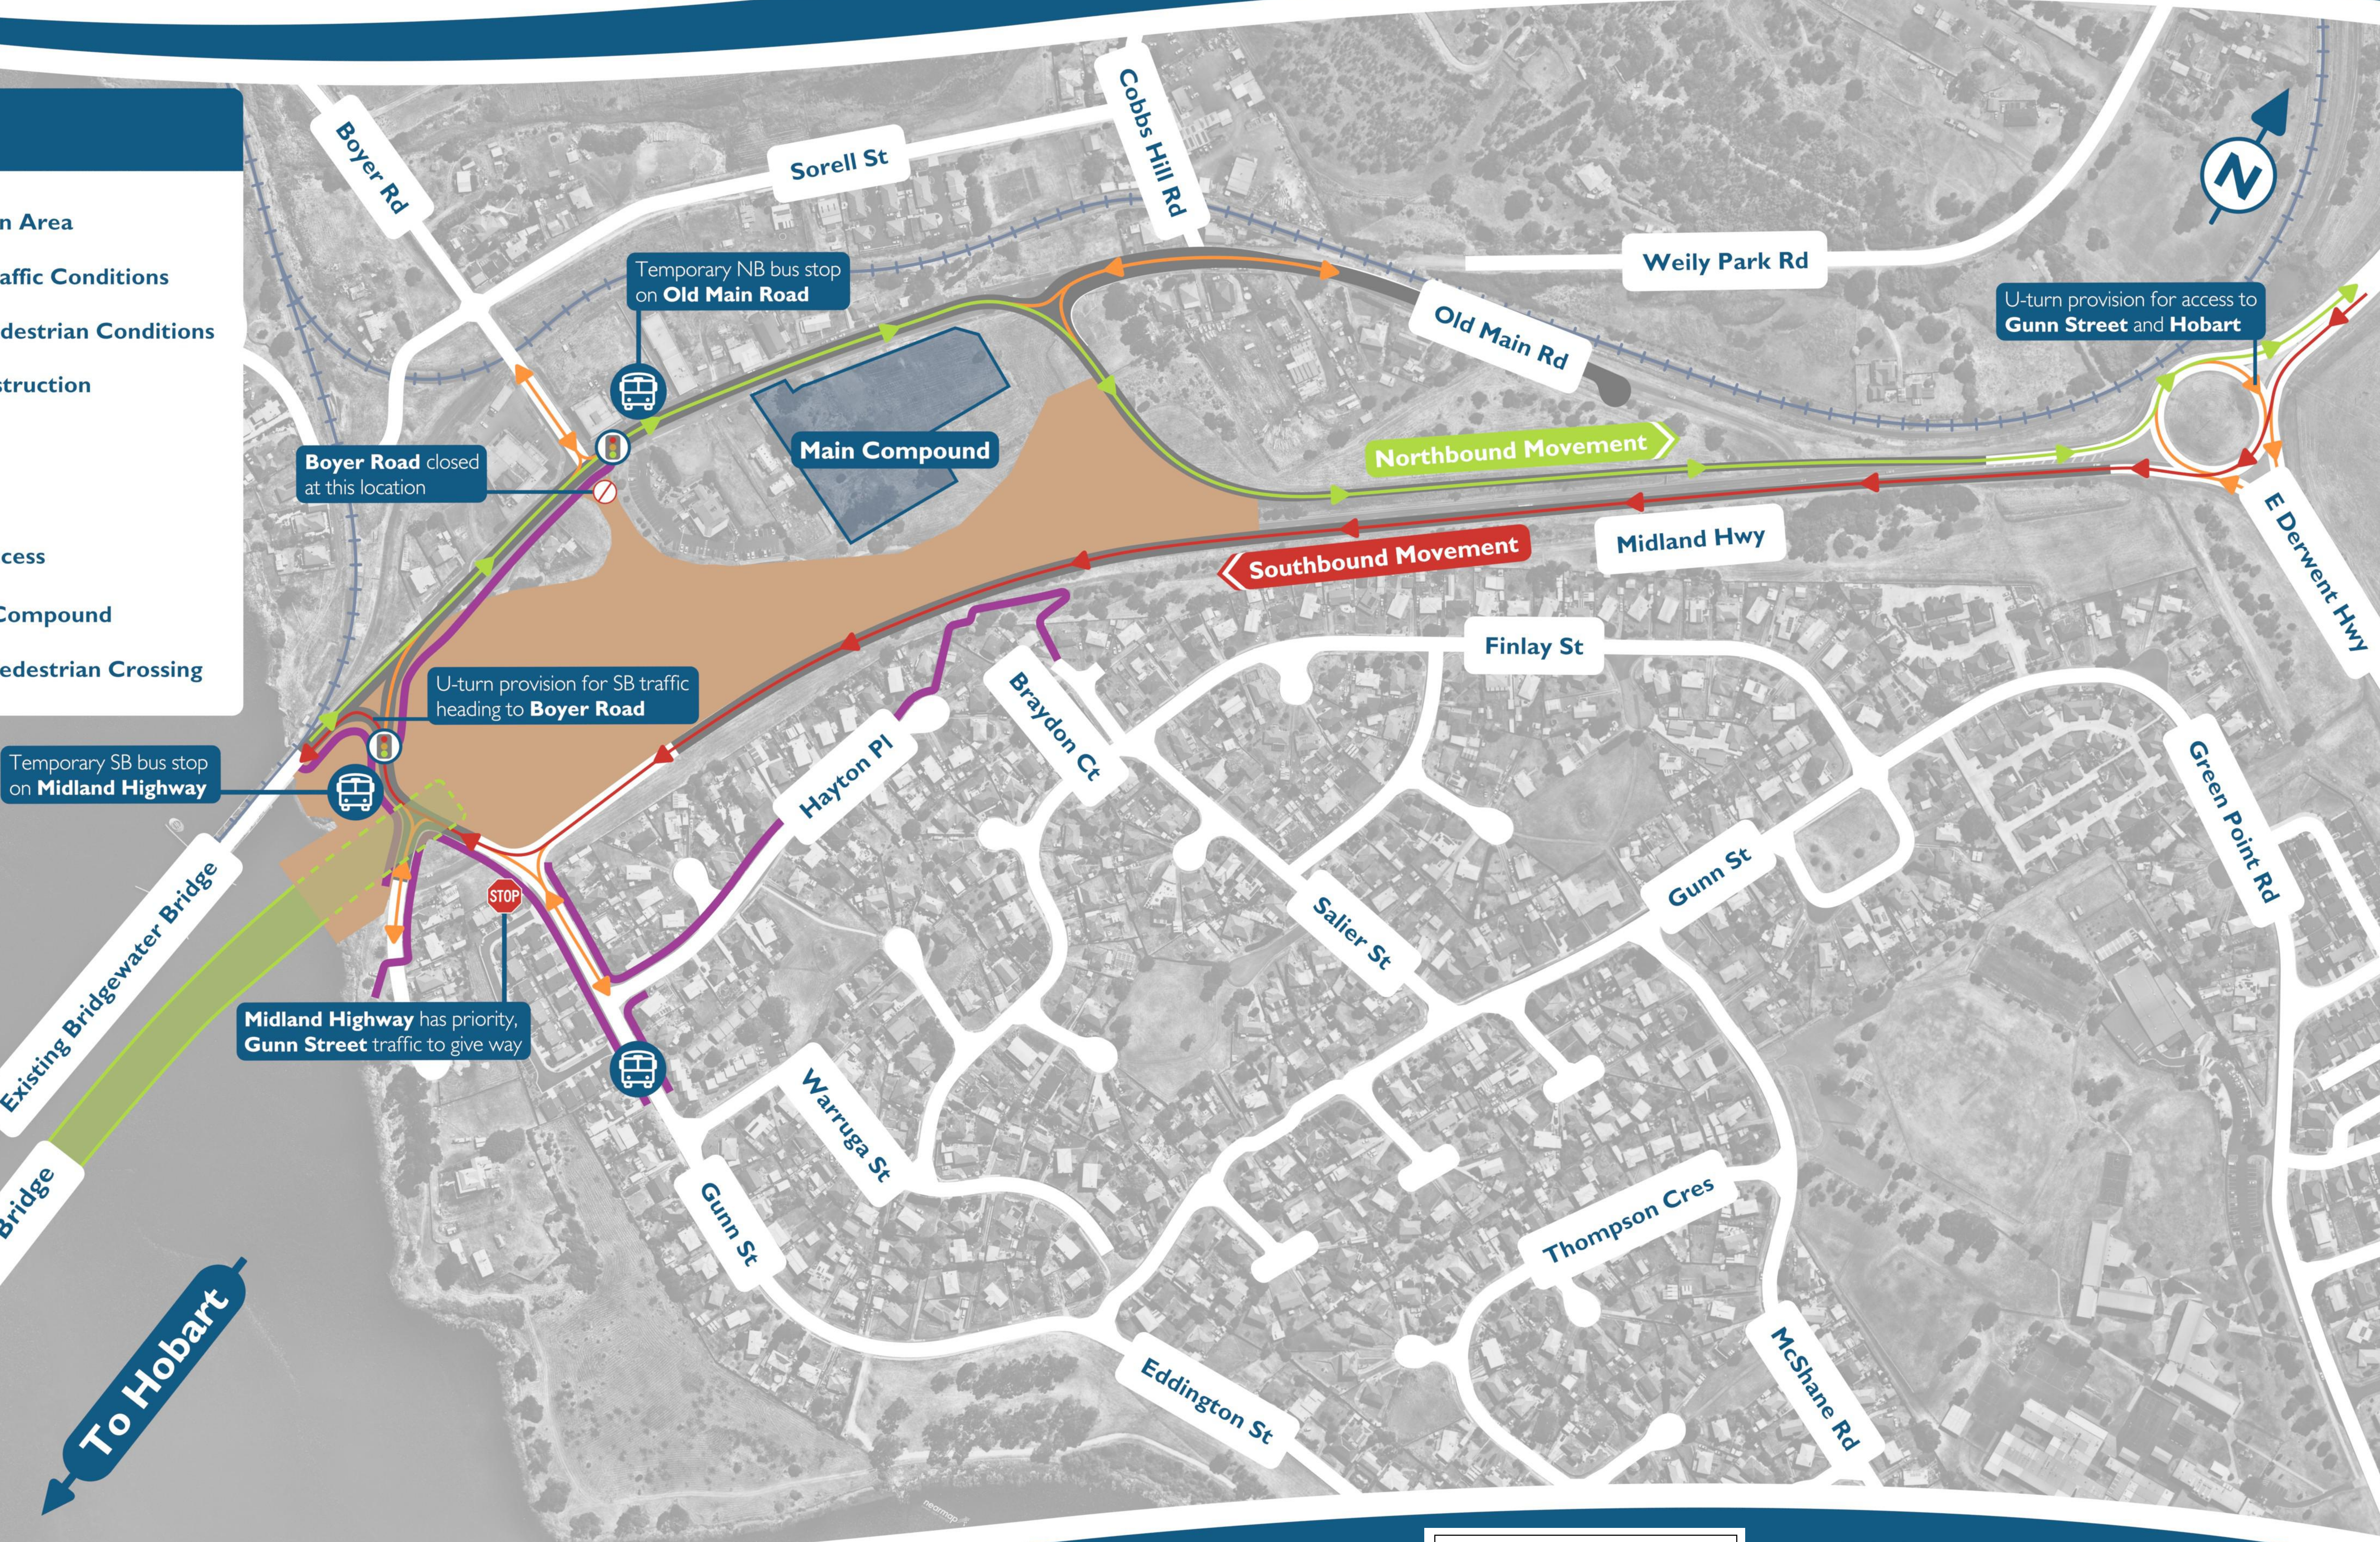

TASMANIAN
PLANNING COMMISSION

Endorsed

Date: 9 November 2023

Legend

Construction Area

Changed Traffic Conditions

Changed Pedestrian Conditions


Bridge Construction

Rail Line

Bus Stop

No Road Access

Work Site Compound

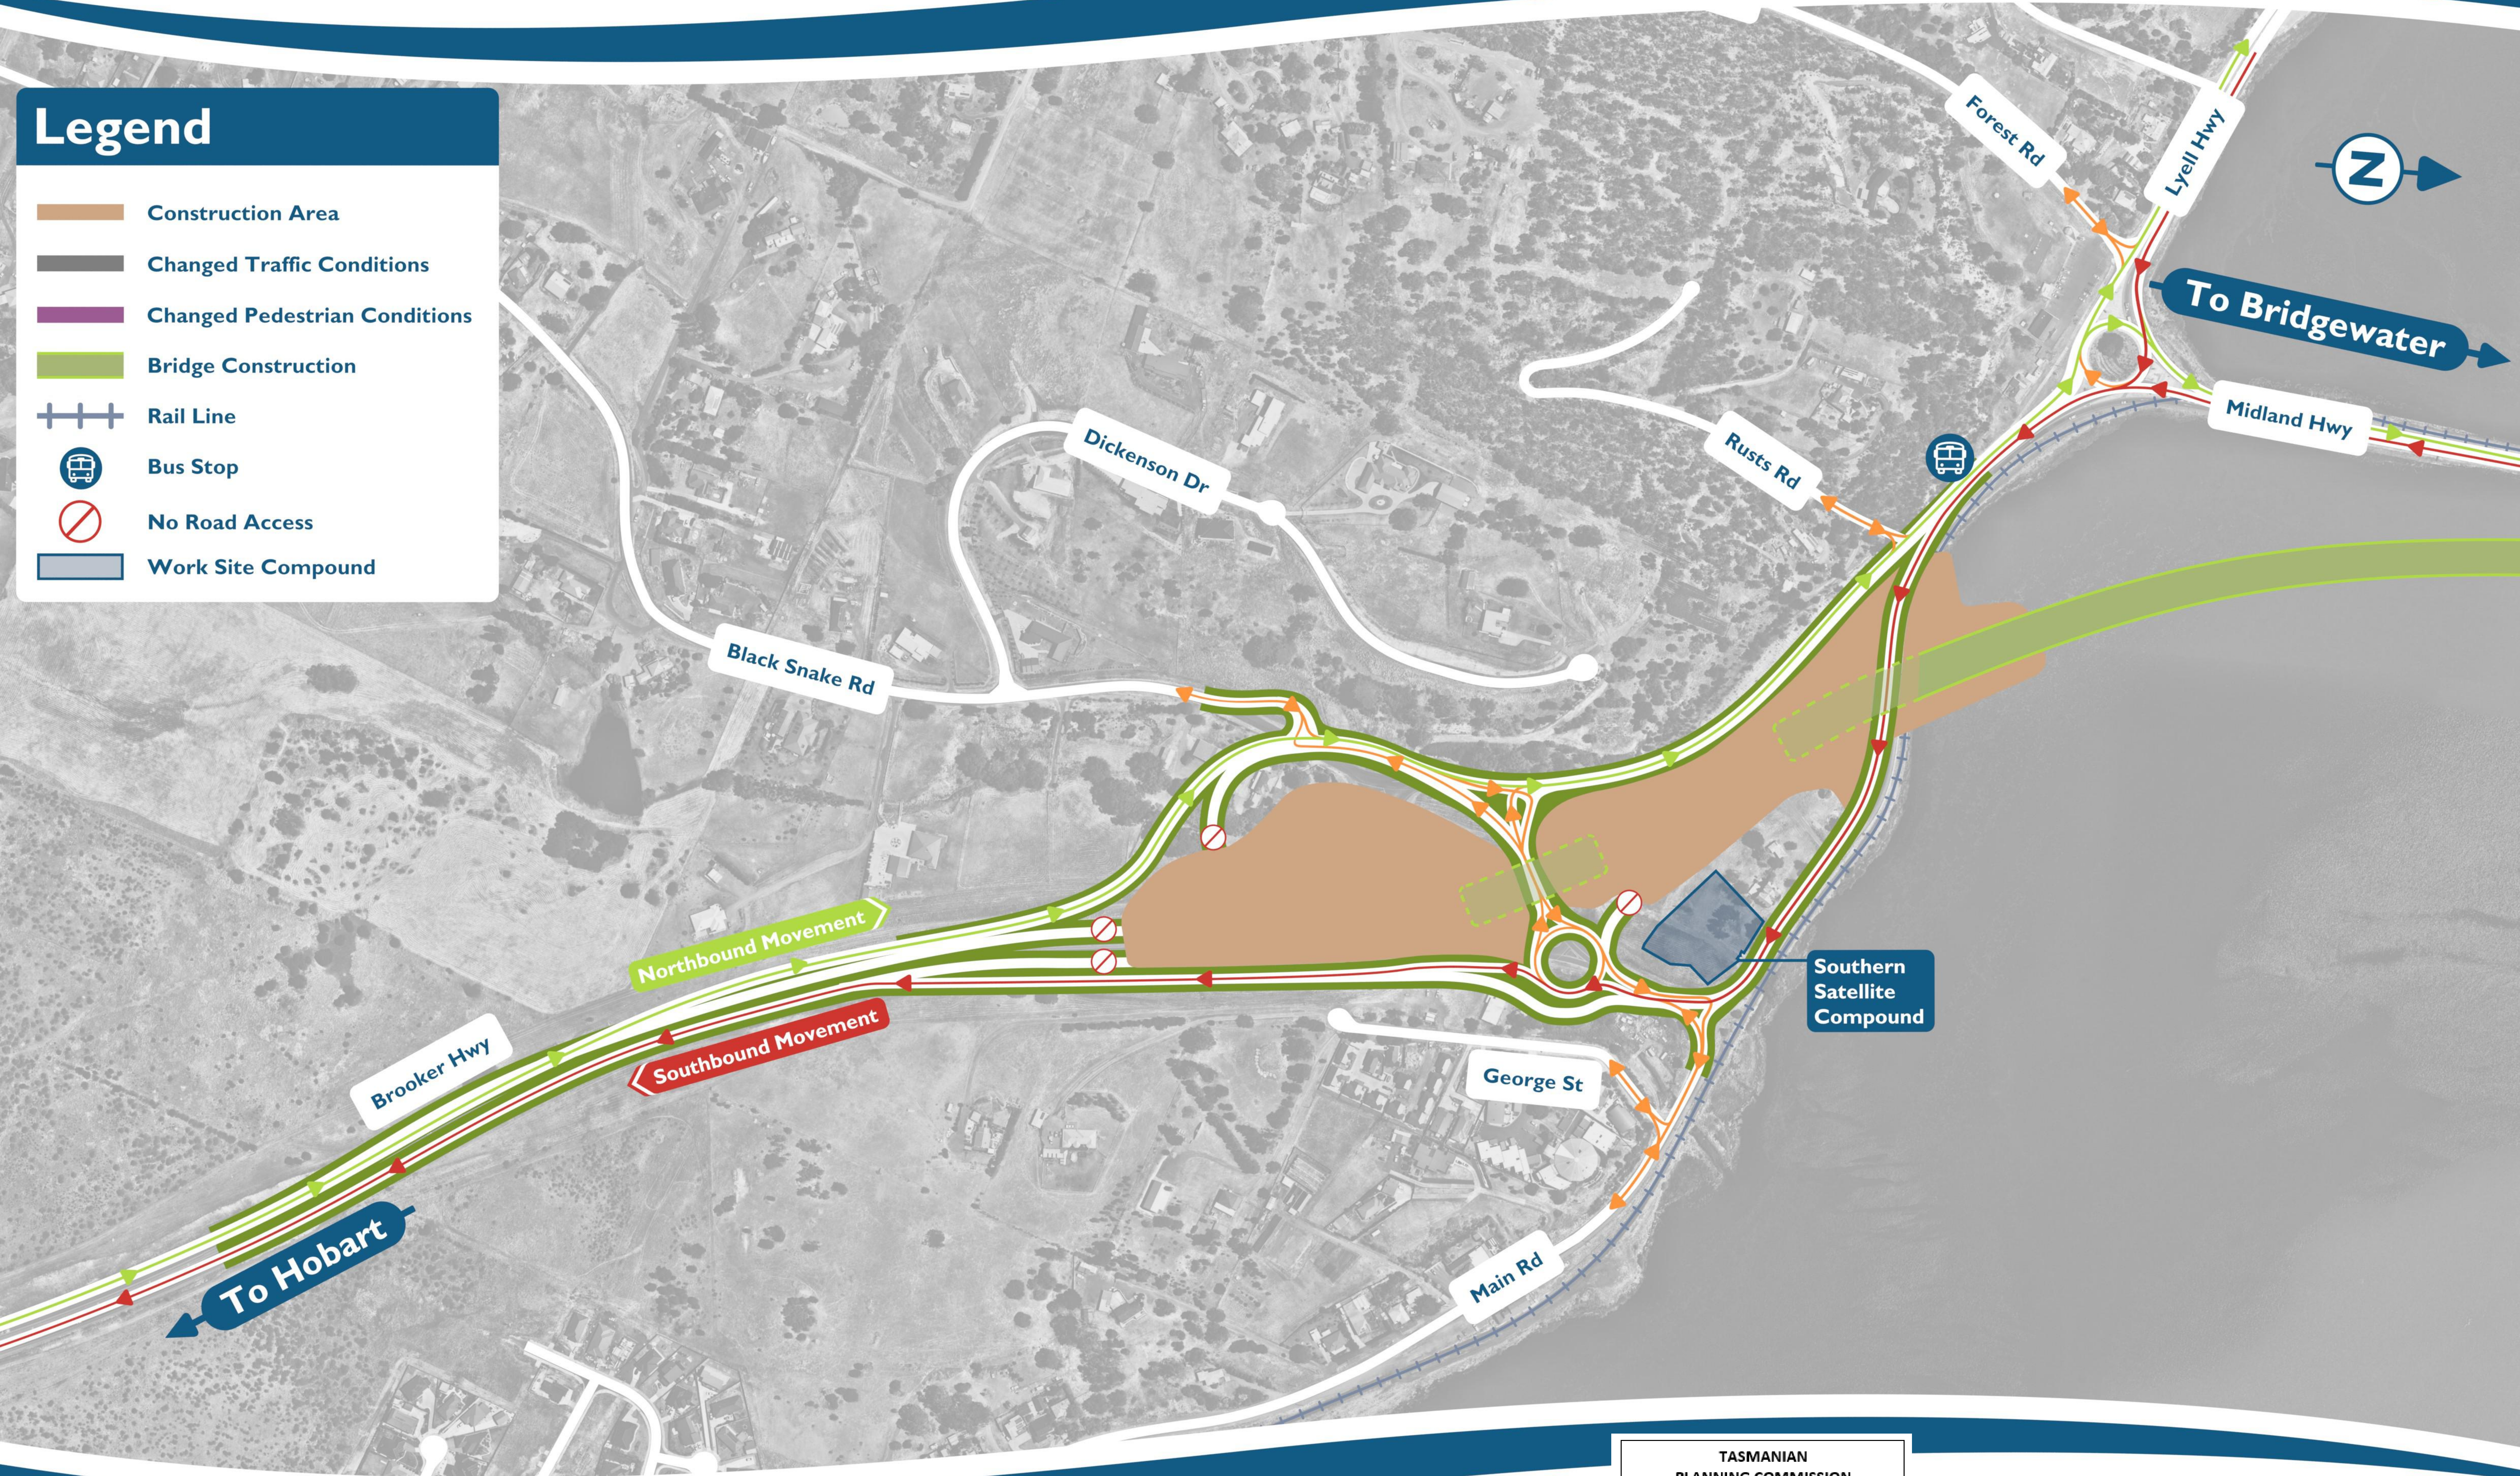

TASMANIAN
PLANNING COMMISSION

Endorsed

Date: 9 November 2023