


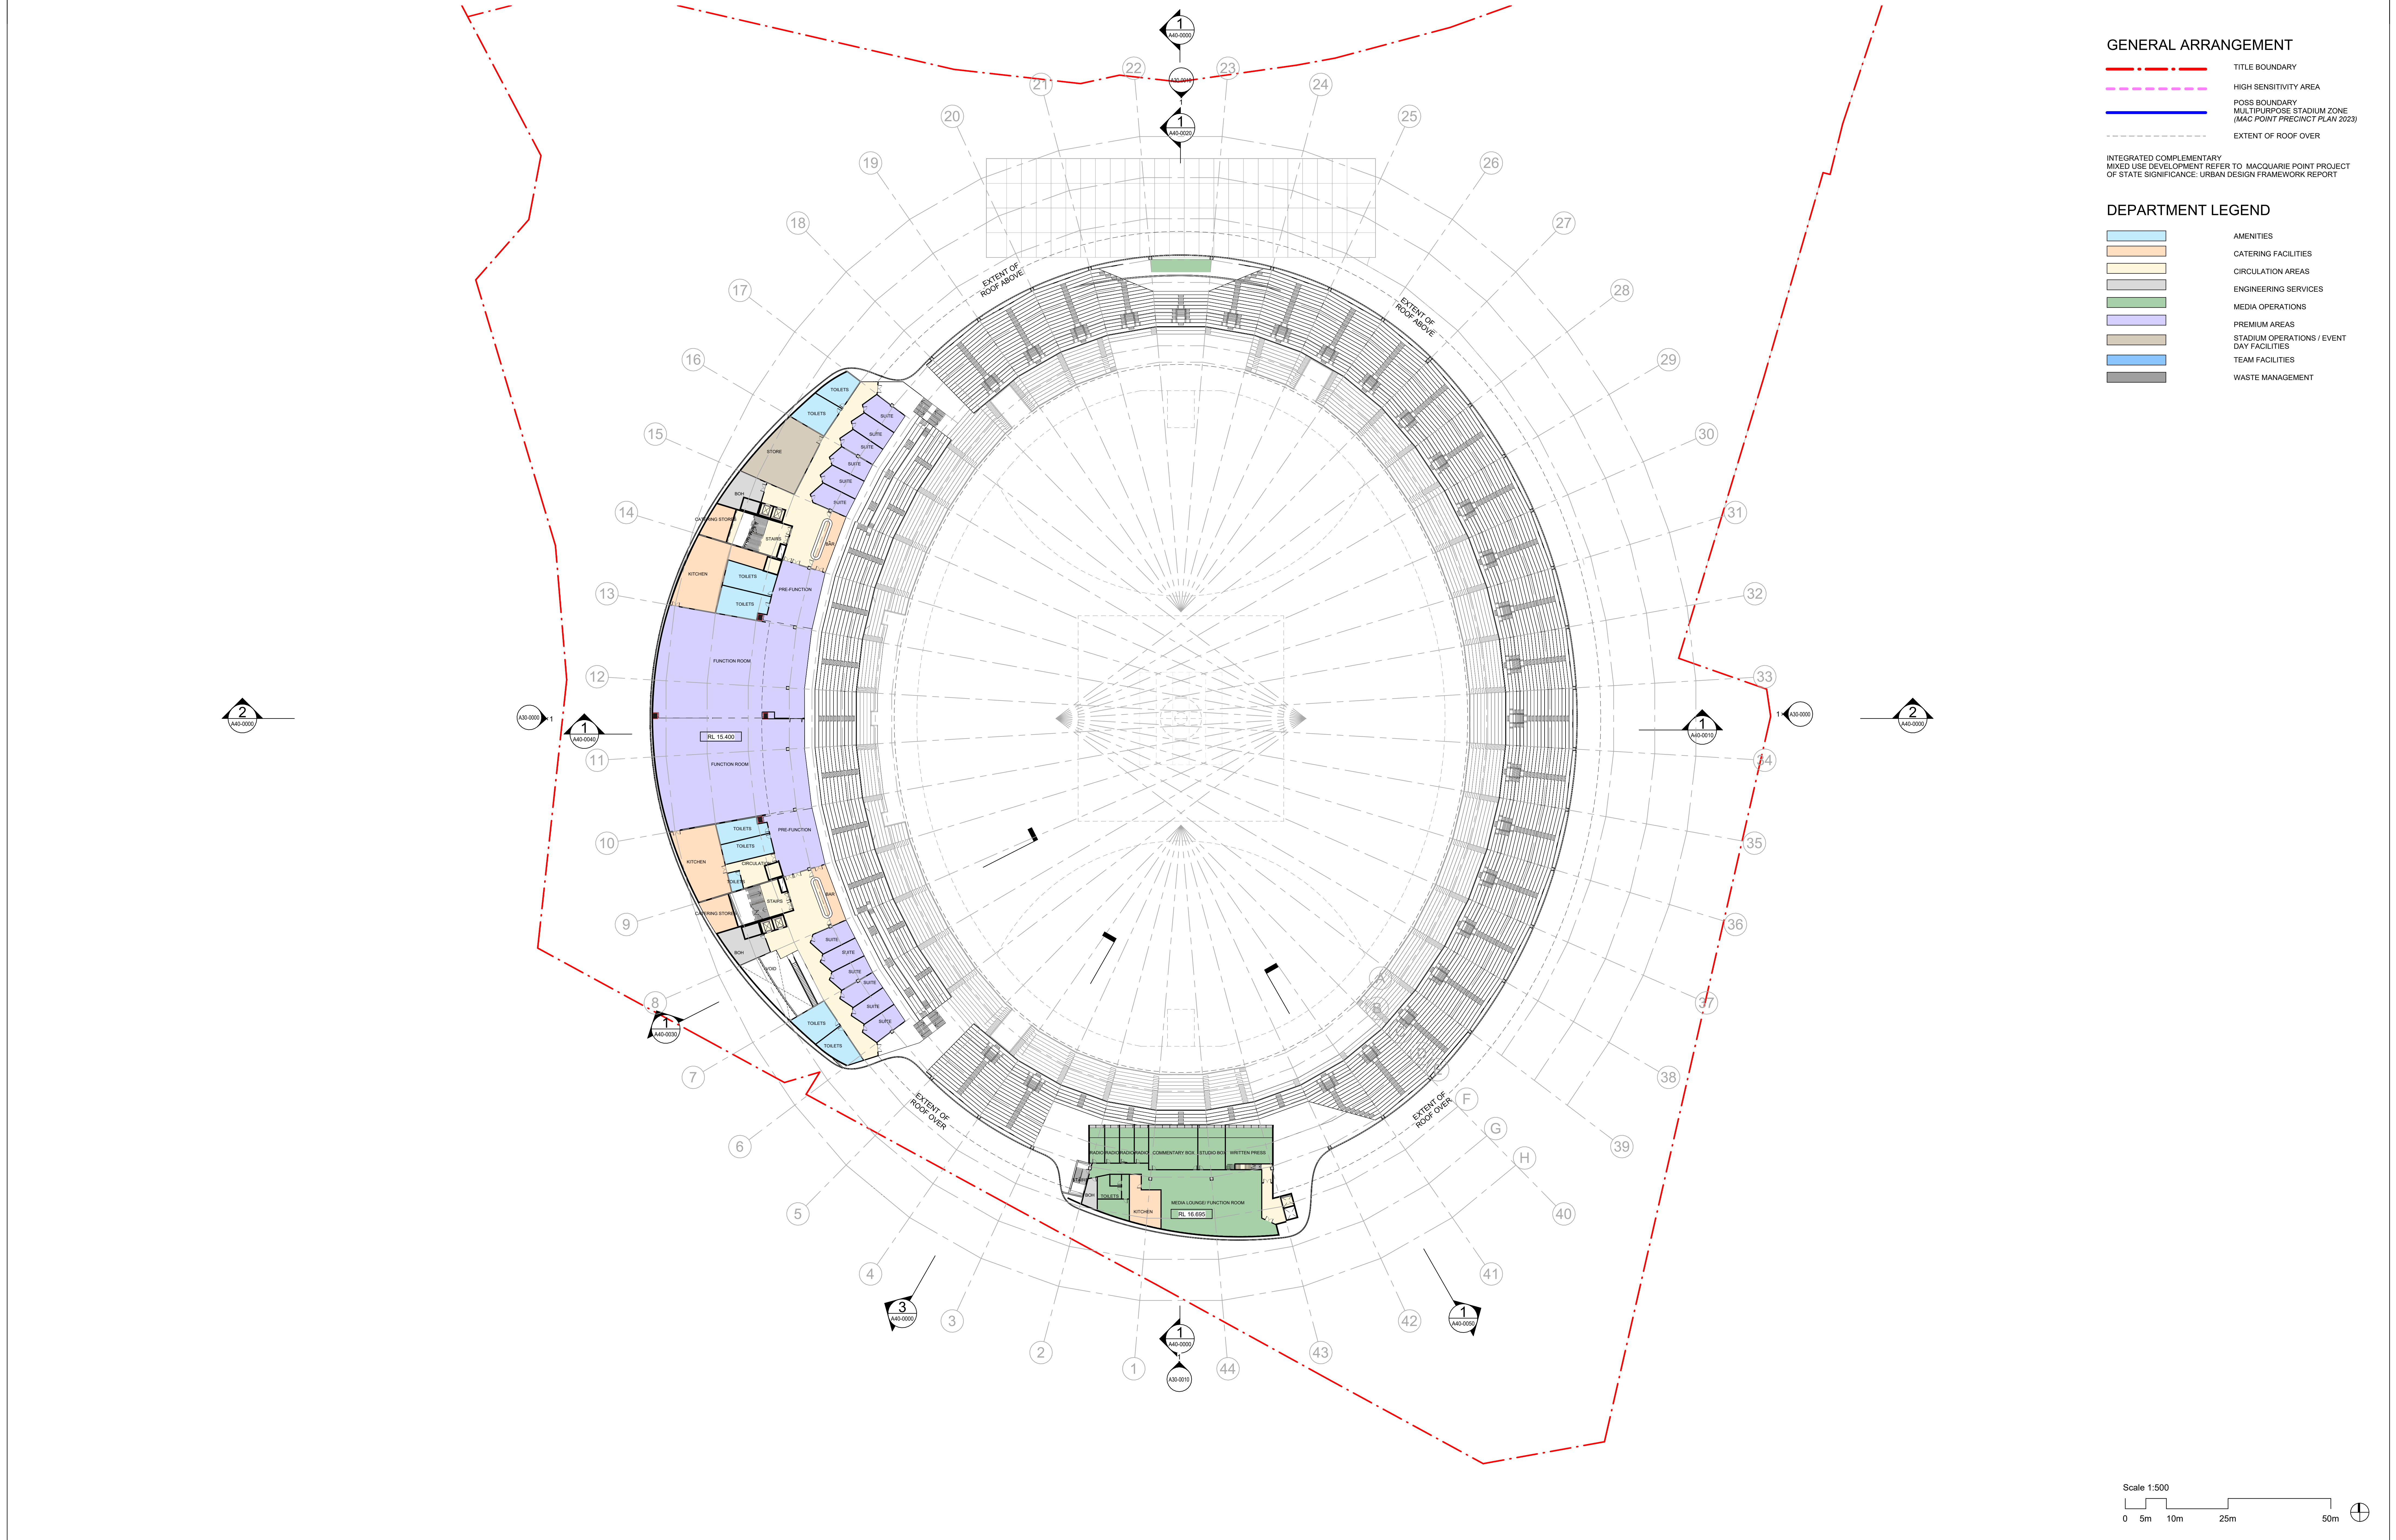

- GENERAL ARRANGEMENT**
- TITLE BOUNDARY
 - HIGH SENSITIVITY AREA
 - POSS BOUNDARY
 - MULTIPURPOSE STADIUM ZONE (MAC POINT PRECINCT PLAN 2023)
 - EXTENT OF ROOF OVER

INTEGRATED COMPLEMENTARY MIXED USE DEVELOPMENT REFER TO: MACQUARIE POINT PROJECT OF STATE SIGNIFICANCE: URBAN DESIGN FRAMEWORK REPORT

- DEPARTMENT LEGEND**
- AMENITIES
 - CATERING FACILITIES
 - CIRCULATION AREAS
 - ENGINEERING SERVICES
 - MEDIA OPERATIONS
 - PREMIUM AREAS
 - STADIUM OPERATIONS / EVENT DAY FACILITIES
 - TEAM FACILITIES
 - WASTE MANAGEMENT

Rev	Description	By	Date
01	ISSUED FOR PROJECT OF STATE SIGNIFICANCE		18.08.24

Client	MACQUARIE POINT DEVELOPMENT CORPORATION
Project No.	322070.00
Document Control Status:	ISSUED FOR PLANNING APPROVAL

Project	MACQUARIE POINT MULTIPURPOSE STADIUM 41 Evans St, Hobart TAS 7000
Co-ordinated:	PP/MM
Project Architect:	MM
Project Director:	AR/SH
Drawing Title:	GENERAL ARRANGEMENT - LEVEL 2 STADIUM CLUB PLAN

Drawn:	LD/PP
Scale:	1:500 @ A0
Date:	18/08/2024
Revision:	
Drawing Number:	MPS-COX-DR-01-A20-0030
Revision:	P1