



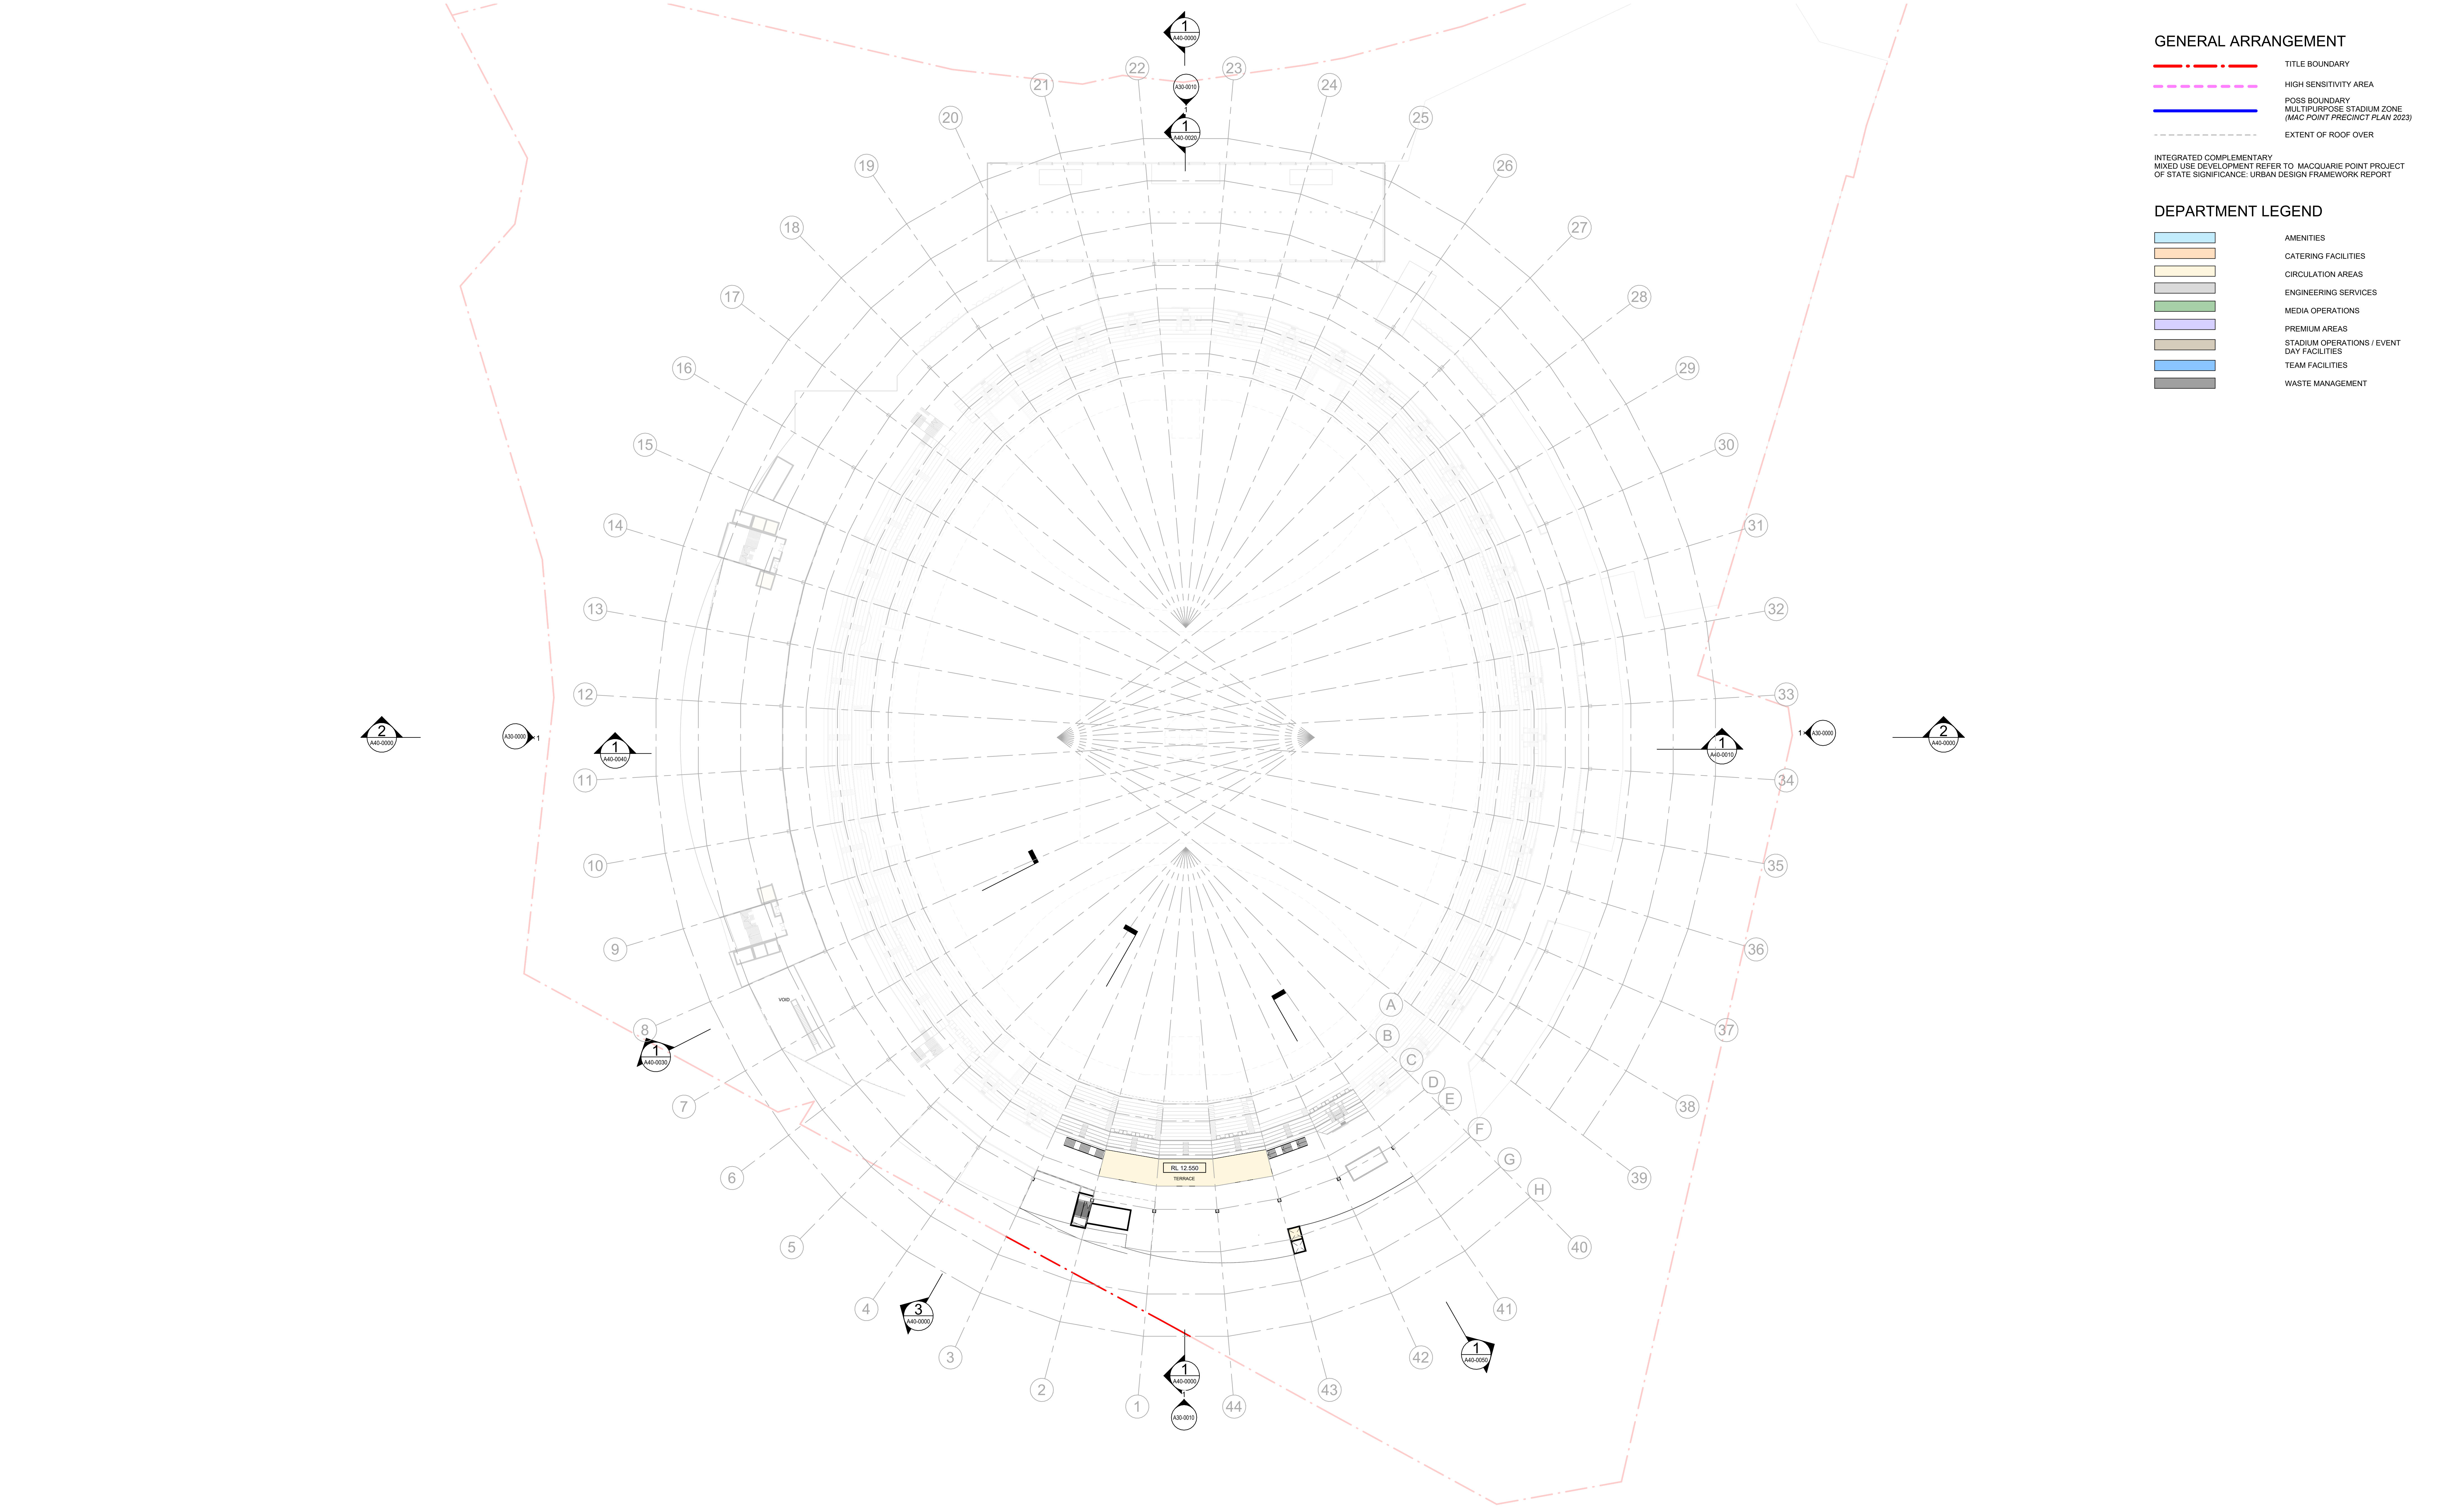

- GENERAL ARRANGEMENT**
- TITLE BOUNDARY
 - HIGH SENSITIVITY AREA
 - POSS BOUNDARY
 - MULTIPURPOSE STADIUM ZONE (MAC POINT PRECINCT PLAN 2023)
 - EXTENT OF ROOF OVER

INTEGRATED COMPLEMENTARY MIXED USE DEVELOPMENT REFER TO: MACQUARIE POINT PROJECT OF STATE SIGNIFICANCE: URBAN DESIGN FRAMEWORK REPORT

- DEPARTMENT LEGEND**
- AMENITIES
 - CATERING FACILITIES
 - CIRCULATION AREAS
 - ENGINEERING SERVICES
 - MEDIA OPERATIONS
 - PREMIUM AREAS
 - STADIUM OPERATIONS / EVENT DAY FACILITIES
 - TEAM FACILITIES
 - WASTE MANAGEMENT

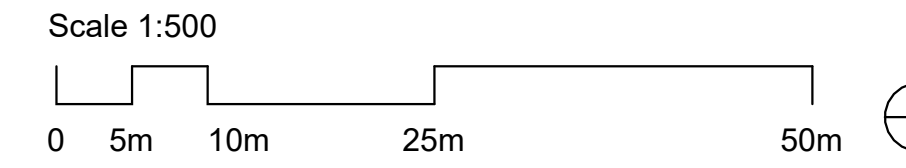

© COPYRIGHT COX ARCHITECTURE PTY LTD ACN 622 526 981			
ANY FORM OF REPRODUCTION OF THIS DRAWING IN FULL OR IN PART WITHOUT THE WRITTEN PERMISSION OF COX ARCHITECTURE PTY LTD CONSTITUTES AN INFRINGEMENT OF COPYRIGHT			
Rev	Description	By	Date
P1	ISSUED FOR PROJECT OF STATE SIGNIFICANCE		15.08.24

Client	MACQUARIE POINT DEVELOPMENT CORPORATION
Project No.	322070.00
Document Control Status:	
ISSUED FOR PLANNING APPROVAL	

Project	MACQUARIE POINT MULTIPURPOSE STADIUM 41 Evans St, Hobart TAS 7000
Acknowledgement	The Stadium Team acknowledge the traditional owners of this land, the Huonvina people, and pay respect to those that have passed before us. We acknowledge today's Terranator Aboriginal people, the Palawa, their Elders, and their enduring custodianship of Lulurawda's Lands.
Drawing Title:	GENERAL ARRANGEMENT - LEVEL 1M PLAN

Co-ordinated:	PP/MM	Drawn:	LD/PP
Project Architect:	MM	Scale:	1:500 @ A0
Project Director:	AR/SH	Date:	18/08/2024
Drawing Number:	MPS-COX-DR-01-A20-0021	Revision:	P1