


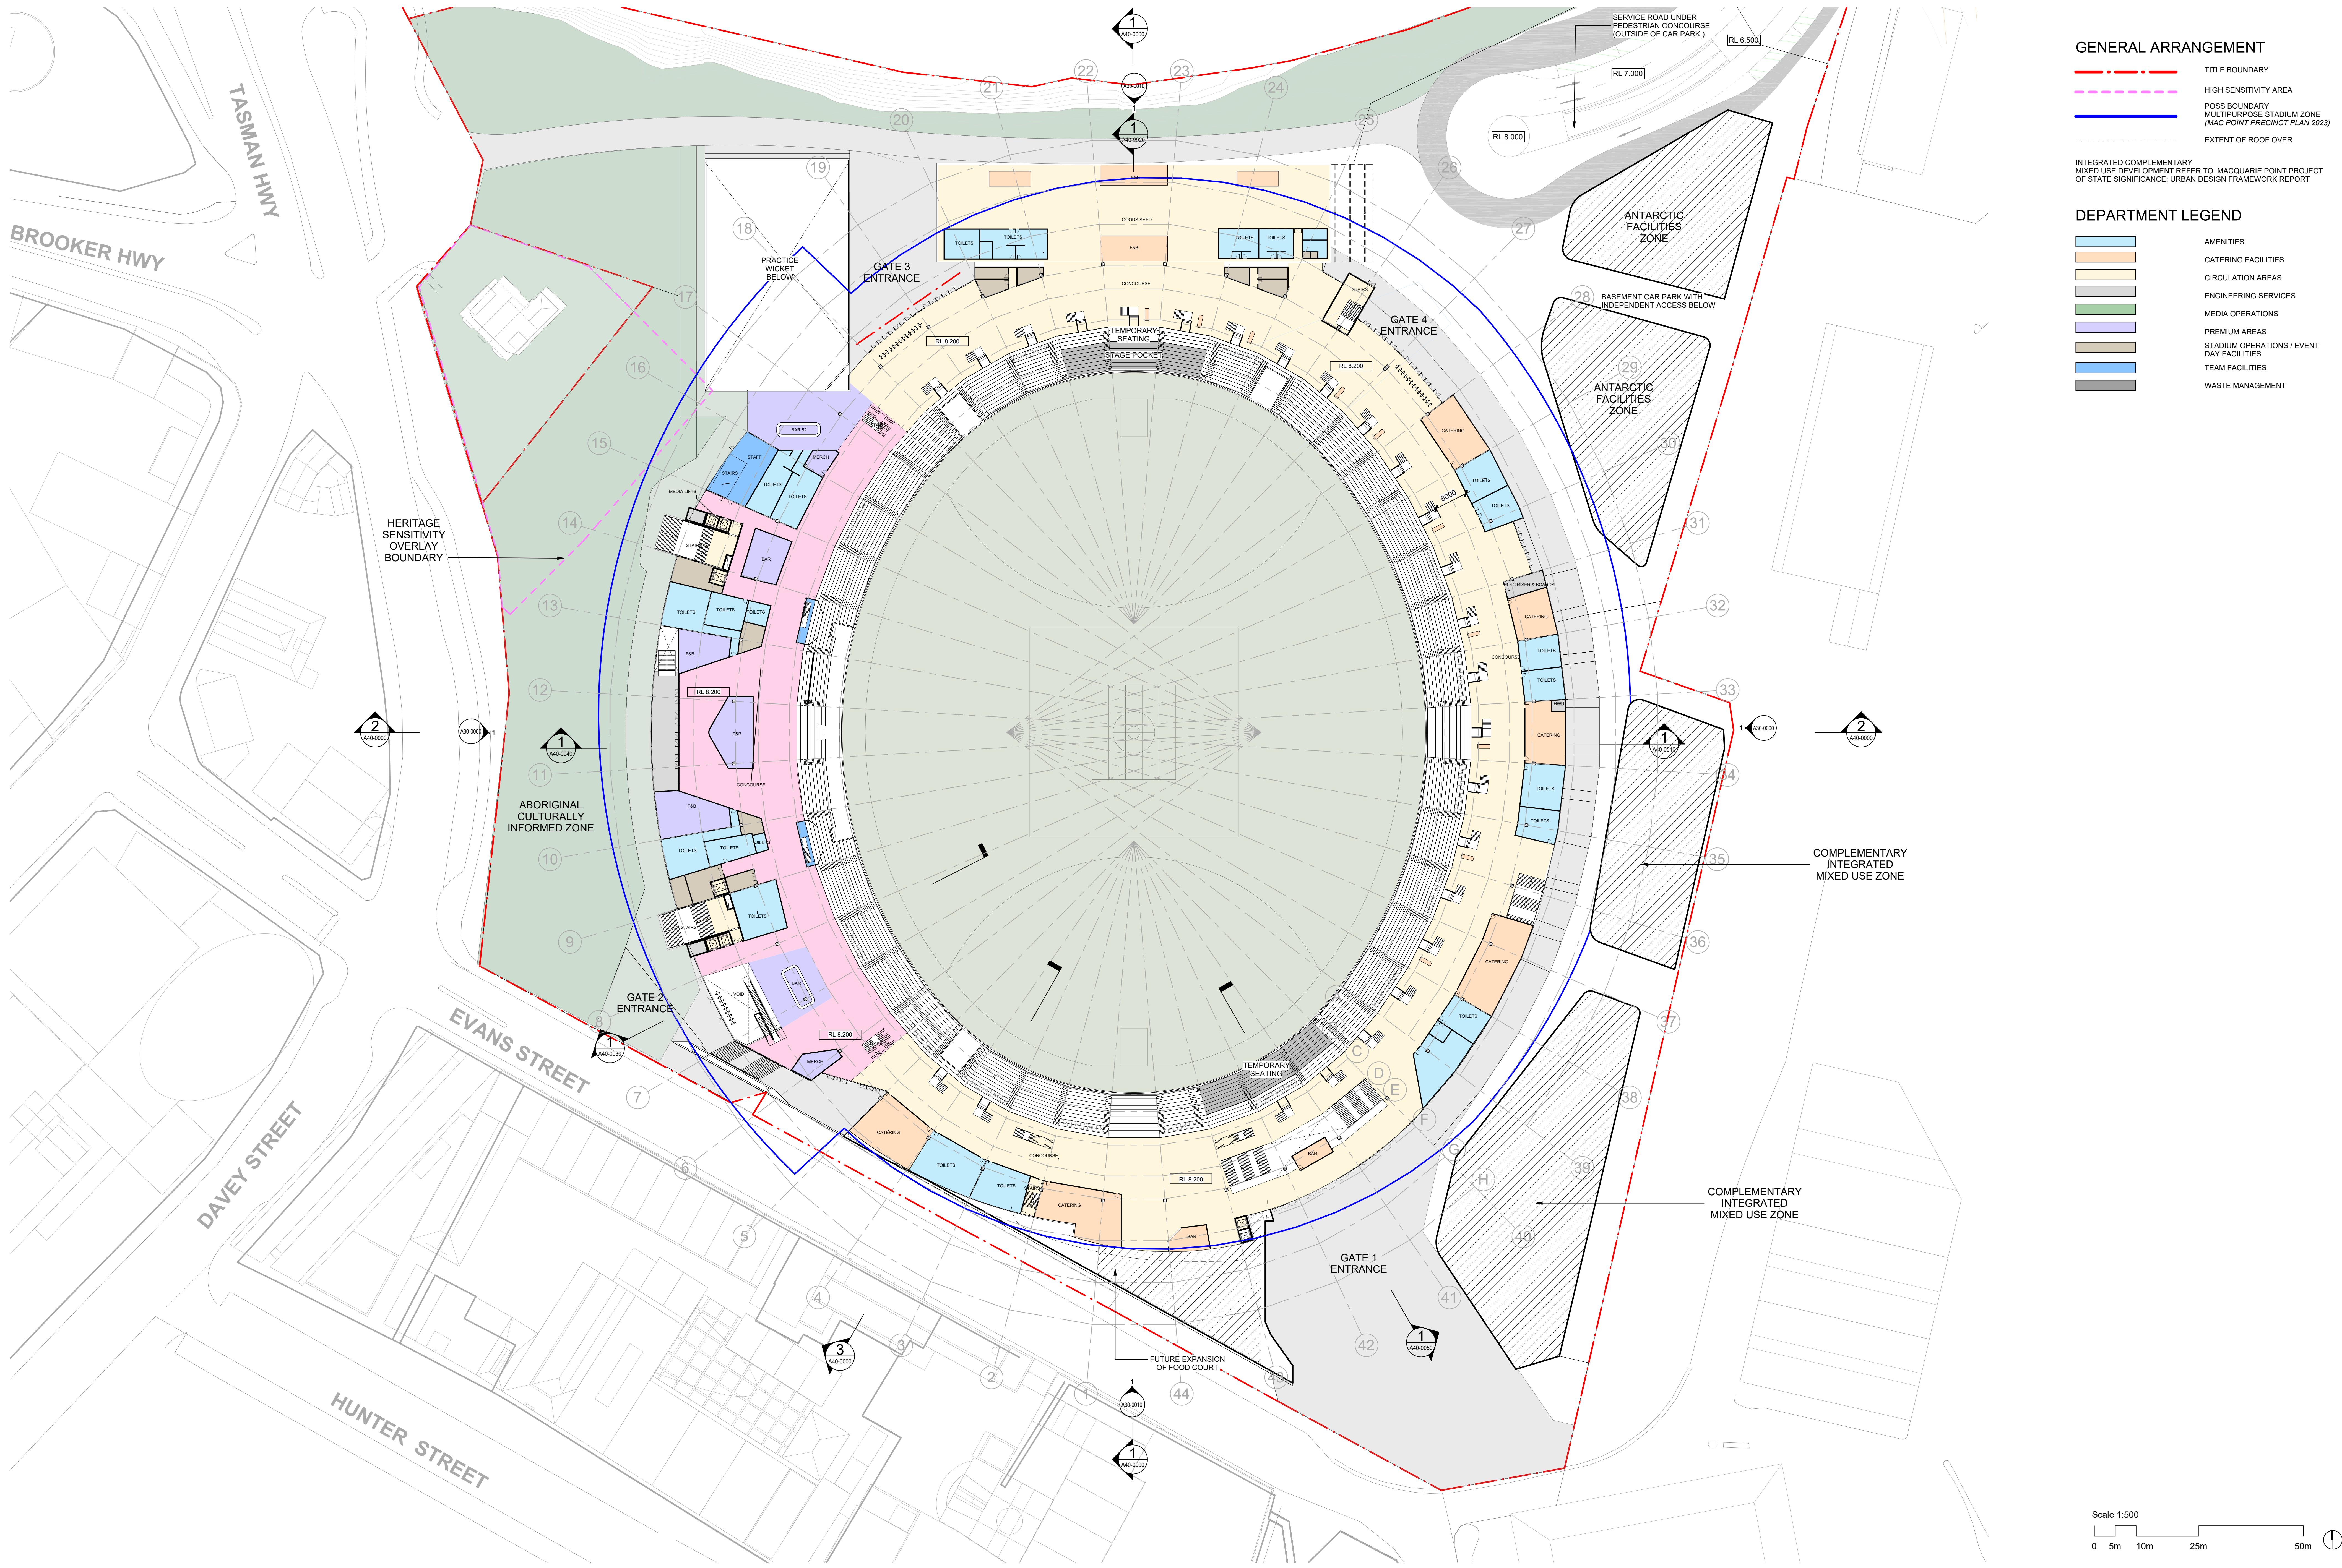

GENERAL ARRANGEMENT

--- TITLE BOUNDARY
--- HIGH SENSITIVITY AREA
--- POSS BOUNDARY
--- MULTIPURPOSE STADIUM ZONE (MAC POINT PRECINCT PLAN 2023)
--- EXTENT OF ROOF OVER

INTEGRATED COMPLEMENTARY MIXED USE DEVELOPMENT REFER TO: MACQUARIE POINT PROJECT OF STATE SIGNIFICANCE: URBAN DESIGN FRAMEWORK REPORT

DEPARTMENT LEGEND

AMENITIES
CATERING FACILITIES
CIRCULATION AREAS
ENGINEERING SERVICES
MEDIA OPERATIONS
PREMIUM AREAS
STADIUM OPERATIONS / EVENT DAY FACILITIES
TEAM FACILITIES
WASTE MANAGEMENT

Scale 1:500
0 5m 10m 25m 50m

COX

Cox Architecture
Level 2, 101 Flinders Lane
Melbourne VIC 3000
Australia
T + 61 3 9600 3286
coxarchitecture.com.au

CUMULUS

Cumulus Studio
Level 2, 147 Macquarie Street
Hobart TAS 7000
Australia
T + 61 3 9231 4841
www.cumulus.studio

© COPYRIGHT COX ARCHITECTURE PTY LTD ACD 922 936 981

NO FORM OF REPRODUCTION OF THIS DRAWING IN FULL OR IN PART WITHOUT THE WRITTEN PERMISSION OF COX ARCHITECTURE PTY LTD CONSTITUTES AN INFRINGEMENT OF COPYRIGHT

Rev	Description	By	Date
01	ISSUED FOR PROJECT OF STATE SIGNIFICANCE		15.08.24

Client: MACQUARIE POINT DEVELOPMENT CORPORATION
Project No.: 322070.00

Document Control Status:
ISSUED FOR PLANNING APPROVAL

Project: MACQUARIE POINT MULTIPURPOSE STADIUM
41 Evans St, Hobart TAS 7000

Acknowledgement
The Stadium Team acknowledge the traditional owners of this land, the Ngunnawal people, and pay respect to those that have passed before us. We acknowledge today's 'Terra Nullius' Aboriginal people, the Palawa, their Elders, and their enduring custodianship of Lillawalla's lands.

Drawing Title: GENERAL ARRANGEMENT - LEVEL 1 CONCOURSE PLAN

Co-ordinated: PPM/M
Project Architect: MM
Project Director: AR/SH
Drawing Number: MPS-COX-DR-01-A20-0020

Drawn: LD/PP
Scale: 1:500 @ A0
Date: 18/08/2024
Revision: P1