

Macquarie Point Multipurpose Stadium

Public Hearing Technical Note

Technical Note Number	16
Subject	Reconciliation of Plans
Date	14 July 2025

1. Background

- 1.1 On 11 July 2025, the Panel raised various questions concerning the plans listed in Schedule 2 – Approved Plans contained within the proposed Order filed by the Proponent on 10 July 2025 (**Approved Plans**).
- 1.2 This Technical Note 16 contains a table at **Attachment 1** which outlines:
- (a) the plans contained at Schedule 2 - Approved Plans;
 - (b) the plans which have been provided to the Commission, either prior to or during the Public Hearings (including plans not referred to, or relevant for, the Approved Plans); and
 - (c) explains any differences between those plans and the Approved Plans and provides any related comments.
- 1.3 The Attachment 1 table outlines that the Approved Plans have been provided to the Panel, either prior to the hearings or during the hearings by way of an attachment to a technical note, except for:
- (a) MPMS-CXC-DR-01-A00-0000 (COVER -SHEET – DRAWING INDEX (P4)) plans; and
 - (b) MPMS-CXC-DR01-A20-0010 (GENERAL ARRANGEMENT _ LEVEL 0 FIELD LEVEL PLAN (P3)) plans.
- 1.4 These plans are provided with this Technical Note 16 at **Attachment 2** and **Attachment 3**, respectively.
- 1.5 Several plans refer to new revisions (i.e. P1) which are identical to the previous revisions which have been provided to the Panel (i.e. L1). The relabelling of these revisions is to reflect that they have been issued for the Project of State Significance process rather than the enabling legislation process. There are nil differences between the plans but for the labelling.

Attachment 1 – Reconciliation of Plans Listed at Schedule 2 – Approved Plans with Plans provided to the Commission

No.	Conditions Schedule 2 – Approved Plans	Version of Plan Provided to Commission	Difference / Status / Comment
1.	MPMS-CXC-DR-01-A00-0000 COVER SHEET - DRAWING INDEX P4	MPMS-CXC-DR-01-A00-0000 COVER SHEET- DRAWING INDEX P4	- Revision P4 is provided at Attachment 2 to this Technical Note. - The COVER SHEET – DRAWING INDEX has been updated to reflect the up-to-date list of consolidated plans as per the Schedule 2 of the proposed permit conditions. - SURFACE FINISHES PLAN - ZONE X is now listed in the index (it was mistakenly omitted in previous version), and the PROPOSED CONTEXT PLAN is no longer listed as it is not required
2.	MPMS-CXC-DR-01-A11-0200 PROPOSED CONTEXT PLAN P2		- This drawing is not required for Schedule 2 – Approved Plans. - It will be removed from Schedule 2 in the final draft version of the proposed Order that is submitted to the Panel.
3.	MPMS-CXC-DR-01-A11-1000 SITE PLAN EXISTING CONDITIONS P2	MPMS-CXC-DR-01-A11-1000 SITE PLAN EXISTING CONDITIONS P2	- Provided to Commission on 17/2 in response to the Commission's request for additional information – see Annexure B Consolidated Plans 2 (pdf p. 4). - Nil changes (the version submitted on 17/2 remains the current version).
4.	MPMS-CXC-DR-01-A11-2000 SITE PLAN PROPOSED P2	MPMS-CXC-DR-01-A11-2000 SITE PLAN PROPOSED P2	- Provided to Commission on 17/2 in response to the Commission's request for additional information – see Annexure B Consolidated Plans 2 (pdf p. 5). - Nil changes (the version submitted on 17/2 remains the current version).
5.	MPMS-CXC-DR-01-A11-3000 GROUND PLANE - EXTERNAL CONCOURSE PLAN P2	MPMS-CXC-DR-01-A11-3000 GROUND PLANE – EXTERNAL CONCOURSE PLAN P2	- Provided to Commission on 17/2 in response to the Commission's request for additional information – see Annexure B Consolidated Plans 2 (pdf p. 6). - Nil changes (the version submitted on 17/2 remains the current version).
6.	MPMS-CXC-DR-01-A12-0000 NORTHERN CAR PARK P3	MPMS-CXC-DR-01-A12-0000 GENERAL ARRANGEMENT NORTHERN CAR PARK L1 MPMS-CXC-DR-01-A12-0000 NORTHERN CAR PARK P2	- The P3 base plan is unchanged from the MPMS-CXC-DR-01-A12-0000 GENERAL ARRANGEMENT NORTHERN CAR PARK L1, the labelling has been updated to reflect it has been issued for the Project of State Significance. L1 was provided to the Commission as an attachment to Technical Note 5 – Plans Update and Clarification (3 July 2025) - Dated 8 May 2025 and Technical Note 9 – Precinct Carpark (8 July 2025) – Plan dated 8 May 2025. - P2 provided to Commission on 17/2 in response to the Commission's request for additional information – see Annexure B Consolidated Plans 2 (pdf p. 7).
7.	MPMS-CXC-DR-01-A15-1000 EXISTING CONDITIONS AND DEMOLITION PLAN - LEVEL GROUND P2	MPMS-CXC-DR-01-A15-1000 EXISTING CONDITIONS AND DEMOLITION PLAN – LEVEL GROUND P2	Provided to Commission on 17/2 in response to the Commission's request for additional information – see Annexure B Consolidated Plans 2 (pdf p. 88).
8.	MPMS-CXC-DR-01-A18-0000 GROUND PLANE - EXTERNAL CONCOURSE PLAN MODAL SPLIT AFL P1	MPMS-CXC-DR-01-A18-0000 GROUND PLANE - EXTERNAL CONCOURSE PLAN MODAL SPLIT AFL L1	- L1 provided with Technical Note 2 – Capacity for Approval (26 June 2025) - Dated 2 May 2025. - Nil changes. The P1 version provided to the Commission has new labelling to reflect that it has been issued for the Project of State Significance process, the base plan is unchanged from L1.
9.		MPMS-CXC-DR-01-A18-1000 GENERAL ARRANGEMENT – LEVEL 0 FIELD LEVEL PLAN Modal Split AFL L1	Provided with Technical Note 5 – Plans Update and Clarification (3 July 2025) – Attachment 2. Dated 8 May 2025. This plan has been provided to the Panel to assist their understanding of the project. The information in the plan is contained within the proposed Approved Plans or is not required for planning approval.
10.		MPMS-CXC-DR-01-A18-1100 GENERAL ARRANGEMENT – LEVEL 1 – CONCOURSE PLAN Modal Split AFL L1	- Provided with Technical Note 5 – Plans Update and Clarification (3 July 2025) – Attachment 2. Dated 8 May 2025. - This plan has been provided to the Panel to assist their understanding of the project. The information in the plan is contained within the proposed Approved Plans or is not required for planning approval.
11.		MPMS-CXC-DR-01-A18-1200 GENERAL ARRANGEMENT – LEVEL 1M PLAN Modal Split AFL L1	Provided with Technical Note 5 – Plans Update and Clarification (3 July 2025) – Attachment 2. Dated 8 May 2025.

No.	Conditions Schedule 2 – Approved Plans	Version of Plan Provided to Commission	Difference / Status / Comment
			This plan has been provided to the Panel to assist their understanding of the project. The information in the plan is contained within the proposed Approved Plans or is not required for planning approval.
12.		MPMS-CXC-DR-01-A18-2100 GENERAL ARRANGEMENT LEVEL 2 STADIUM CLUB PLAN Modal Split AFL L1	- Provided with Technical Note 5 – Plans Update and Clarification (3 July 2025) – Attachment 2. Dated 8 May 2025. - This plan has been provided to the Panel to assist their understanding of the project. The information in the plan is contained within the proposed Approved Plans or is not required for planning approval.
13.		MPMS-CXC-DR-01-A18-3100 GENERAL ARRANGEMENT – LEVEL 3 MEDIA LEVEL Modal Split AFL L1	- Provided with Technical Note 5 – Plans Update and Clarification (3 July 2025) – Attachment 2. Dated 8 May 2025. - This plan has been provided to the Panel to assist their understanding of the project. The information in the plan is contained within the proposed Approved Plans or is not required for planning approval.
14.	MPMS-CXC-DR-01-A18-0001 GROUND PLANE - EXTERNAL CONCOURSE PLAN MODAL SPLIT CONCERT P1	MPMS-CXC-DR-01-A18-0001 GROUND PLANE - EXTERNAL CONCOURSE PLAN MODAL SPLIT CONCERT L1	- Provided with Technical Note 2 – Capacity for Approval (26 June 2025) - Dated 2 May 2025. - Nil changes. The P1 version provided to the Commission has new labelling to reflect that it has been issued for the Project of State Significance process, the base plan is unchanged from L1.
15.		MPMS-CXC-DR-01-A18-1001 GENERAL ARRANGEMENT – LEVEL 0 – FIELD LEVEL PLAN Modal Split Concert L1	- Provided with Technical Note 5 – Plans Update and Clarification (3 July 2025) – Attachment 2. Dated 8 May 2025. - This plan has been provided to the Panel to assist their understanding of the project. The information in the plan is contained within the proposed Approved Plans or is not required for planning approval.
16.		MPMS-CXC-DR-01-A18-1101 GENERAL ARRANGEMENT – LEVEL 1 – CONCOURSE PLAN Modal Split Concert L1	- Provided with Technical Note 5 – Plans Update and Clarification (3 July 2025) – Attachment 2. Dated 8 May 2025. - This plan has been provided to the Panel to assist their understanding of the project. The information in the plan is contained within the proposed Approved Plans or is not required for planning approval.
17.		MPMS-CXC-DR-01-A18-1201 GENERAL ARRANGEMENT – LEVEL 1M PLAN Modal Split Concert L1	- Provided with Technical Note 5 – Plans Update and Clarification (3 July 2025) – Attachment 2. Dated 8 May 2025. - This plan has been provided to the Panel to assist their understanding of the project. The information in the plan is contained within the proposed Approved Plans or is not required for planning approval.
18.		MPMS-CXC-DR-01-A18-2101 GENERAL ARRANGEMENT – LEVEL 2 STADIUM CLUB PLAN Modal Split Concert L1	- Provided with Technical Note 5 – Plans Update and Clarification (3 July 2025) – Attachment 2. Dated 8 May 2025. - This plan has been provided to the Panel to assist their understanding of the project. The information in the plan is contained within the proposed Approved Plans or is not required for planning approval.
19.	MPMS-CXC-DR-01-A20-0010 GENERAL ARRANGEMENT - LEVEL 0 FIELD LEVEL PLAN P3	MPMS-CXC-DR-01-A20-0010 GENERAL ARRANGEMENT – LEVEL 0 FIELD LEVEL PLAN P2	- Revision P3 is provided at Attachment 3 to this Technical Note. - P3 is as P2 excepting an amendment in the internal layout to show the internal bike storage area as part of the staff break room in response to a question from Ms Shelley Penn. The P3 version has not previously been provided to the Panel and is contained at Attachment 3 to this Technical Note. - P2 provided to Commission on 17/2 in response to the Commission's request for additional information – see Annexure B Consolidated Plans 2 (pdf p. 9).
20.	MPMS-CXC-DR-01-A20-0020 GENERAL ARRANGEMENT - LEVEL 1 CONCOURSE PLAN P2	MPMS-CXC-DR-01-A20-0020 GENERAL ARRANGEMENT – LEVEL 1 CONCOURSE PLAN P3	P3 provided to Commission on 17/2 in response to the Commission's request for additional information – see Annexure B Consolidated Plans 2 (pdf p. 10) - Dated 14 February 2025.
21.	MPMS-CXC-DR-01-A20-0021 GENERAL ARRANGEMENT - LEVEL 1M PLAN P2	MPMS-CXC-DR-01-A20-0021 GENERAL ARRANGEMENT – LEVEL 1M PLAN P2	P2 provided to Commission on 17/2 in response to the Commission's request for additional information – see Annexure B Consolidated Plans 2 (pdf p. 11)11) - Dated 31 January 2025.
22.	MPMS-CXC-DR-01-A20-0030 GENERAL ARRANGEMENT - LEVEL 2 STADIUM CLUB PLAN P2	MPMS-CXC-DR-01-A20-0030 GENERAL ARRANGEMENT – LEVEL 2 STADIUM CLUB PLAN P2	P2 provided to Commission on 17/2 in response to the Commission's request for additional information – see Annexure B Consolidated Plans 2 (pdf p. 12) – Dated 31 January 2025.

No.	Conditions Schedule 2 – Approved Plans	Version of Plan Provided to Commission	Difference / Status / Comment
23.	MPMS-CXC-DR-01-A20-0040 GENERAL ARRANGEMENT - LEVEL 3 MEDIA PLAN P2	MPMS-CXC-DR-01-A20-0040 GENERAL ARRANGEMENT – LEVEL 3 MEDIA PLAN P2	P2 provided to Commission on 17/2 in response to the Commission's request for additional information – see Annexure B Consolidated Plans 2 (pdf p. 13) - 31 January 2025.
24.	MPMS-CXC-DR-01-A20-0050 GENERAL ARRANGEMENT - LEVEL 4 GANTRY LEVEL P3	MPMS-CXC-DR-01-A20-0050 GENERAL ARRANGEMENT – LEVEL 4 GANTRY LEVEL P3	P3 provided to Commission on 4/4 in response to the Commission's request for additional information – see Annexure B - Updated architectural plans (pdf p. 2) – 3 March 2025 .
25.	MPMS-CXC-DR-01-A20-0060 GENERAL ARRANGEMENT - ROOF PLAN P3	MPMS-CXC-DR-01-A20-0060 GENERAL ARRANGEMENT – ROOF PLAN P3	P3 provided to Commission on 4/4 in response to the Commission's request for additional information – see Annexure B - Updated architectural plans (pdf p. 3) – 3 March 2025
26.	MPMS-CXC-DR-01-A30-2000-1 BUILDING ELEVATIONS - EAST AND WEST P3	MPMS-CXC-DR-01-A30-2000-1 BUILDING ELEVATIONS – EAST AND WEST P3	Provided with Technical Note 5 – Plans Update and Clarification (3 July 2025) - Dated 2 July 2025 – Attachment 9.
27.	MPMS-CXC-DR-01-A30-2000-2 BUILDING ELEVATIONS - NORTH AND SOUTH P4	MPMS-CXC-DR-01-A30-2000-2 BUILDING ELEVATIONS – NORTH AND SOUTH P4	Provided with Technical Note 5 – Plans Update and Clarification (3 July 2025) - Dated 2 July 2025 – Attachment 9.
28.	MPMS-CXC-DR-01-A30-2000-3 FAÇADE PART ELEVATION P4	MPMS-CXC-DR-01-A30-2000-3 FACADE PART ELEVATION P4	Provided with Technical Note 5 – Plans Update and Clarification (3 July 2025) - Dated 2 July 2025 – Attachment 9.
29.	MPMS-CXC-DR-01-A30-2000-4 FAÇADE PART ELEVATION P3	MPMS-CXC-DR-01-A30-2000-4 FACADE PART ELEVATION P3	Provided with Technical Note 5 – Plans Update and Clarification (3 July 2025) - Dated 2 July 2025 - – Attachment 9.
30.	MPMS-CXC-DR-01-A30-2000-5 FAÇADE PART ELEVATION P3	MPMS-CXC-DR-01-A30-2000-5 FACADE PART ELEVATION P3	Provided with Technical Note 5 – Plans Update and Clarification (3 July 2025) - Dated 2 July 2025 - – Attachment 9.
31.	MPMS-CXC-DR-01-A30-2000-6 FAÇADE PART ELEVATION P3	MPMS-CXC-DR-01-A30-2000-6 FACADE PART ELEVATION P3	Provided with Technical Note 5 – Plans Update and Clarification (3 July 2025) - Dated 2 July 2025 - – Attachment 9.
32.	MPMS-CXC-DR-01-A30-2000-7 EXTERNAL MATERIALS SCHEDULE P3	MPMS-CXC-DR-01-A30-2000-7 EXTERNAL MATERIALS SCHEDULE P3	Provided with Technical Note 5 – Plans Update and Clarification (3 July 2025) - Dated 2 July 2025 - – Attachment 9.
33.	MPMS-CXC-DR-01-A30-2000-8 EXTERNAL MATERIALS SCHEDULE P3	MPMS-CXC-DR-01-A30-2000-8 EXTERNAL MATERIALS SCHEDULE P3	Provided with Technical Note 5 – Plans Update and Clarification (3 July 2025) - Dated 2 July 2025 - – Attachment 9.
34.	MPMS-CXC-DR-01-A40-0000-0 SITE SECTIONS P2	MPMS-CXC-01-A40-0000-0 SITE SECTIONS P2	Provided to Commission on 17/2 in response to the Commission's request for additional information – see Annexure B Consolidated Plans 2 (pdf p. 24).
35.	MPMS-CXC-DR-01-A40-0010-0 BUILDING SECTIONS – EAST P2	MPMS-CXC-DR-01-A40-0010-0 BUILDING SECTIONS – EAST P2	Provided to Commission on 17/2 in response to the Commission's request for additional information – see Annexure B Consolidated Plans 2 (pdf p. 25).
36.	MPMS-CXC-DR-01-A40-0011-0 BUILDING SECTIONS – NORTH P2	MPMS-CXC-DR-01-A40-0011-0 BUILDING SECTIONS – NORTH P2	Provided to Commission on 17/2 in response to the Commission's request for additional information – see Annexure B Consolidated Plans 2 (pdf p. 26).
37.	MPMS-CXC-DR-01-A40-0012-0 BUILDING SECTIONS – SOUTH P2	MPMS-CXC-DR-01-A40-0012-0 BUILDING SECTIONS – SOUTH P2	Provided to Commission on 17/2 in response to the Commission's request for additional information – see Annexure B Consolidated Plans 2 (pdf p. 27).
38.	MPMS-CXC-DR-01-A40-0013-0 BUILDING SECTIONS – WEST P2	MPMS-CXC-DR-01-A40-0013-0 BUILDING SECTIONS – WEST P2	Provided to Commission on 17/2 in response to the Commission's request for additional information – see Annexure B Consolidated Plans 2 (pdf p. 28).

No.	Conditions Schedule 2 – Approved Plans	Version of Plan Provided to Commission	Difference / Status / Comment
39.	MPMS-CXC-DR-01-A80-0000 SOLAR STUDIES P2	MPMS-CXC-DR-01-A80-0000 SOLAR STUDIES P2	Provided to Commission on 17/2 in response to the Commission's request for additional information – see Annexure B Consolidated Plans 2 (pdf p. 29).
40.	MPMS-OCR-DR-LA-00-0001 LEGEND P1	MPMS-OCR-DR-LA-00-0002 LEGEND L1 MPMS-OCR-DR-LA-00-0001-PoSS LEGEND P1	- L1 provided with Technical Note 5 – Plans Update and Clarification (3 July 2025) - Dated 8 May 2025. - P1 provided with Technical Note 10 – Landscape Plans (8 July 2025) - Dated 4 July 2025 – Attachment 1. - Please also note that in response to a request from the Panel, a P1 revision of the plan identifying the landscape architects has also been provided with this Technical Note. The content of the plan itself is unchanged.
41.	MPMS-OCR-DR-LA-00-0010-1 SECURITY INFRASTRUCTURE P1	MPMS-OCR-DR-LA-00-0010-1-PoSS SECURITY INFRASTRUCTURE P1	- Provided with Technical Note 10 – Landscape Plans (8 July 2025) - Dated 4 July 2025 – Attachment 1. - Please also note that in response to a request from the Panel, a P1 revision of the plan identifying the landscape architects has also been provided with this Technical Note. The content of the plan itself is unchanged.
42.	MPMS-OCR-DR-LA-00-0012-1 PRECINCT SHEET LAYOUT PLAN 1-100 P1	MPMS-OCR-DR-LA-00-0012-1-PoSS PRECINCT SHEET LAYOUT PLAN 1-100 P1 MPMS-OCR-DR-IA-00-0013 PRECINCT SHEET LAYOUT PLAN 1-200 L1	- L1 provided with Technical Note 5 – Plans Update and Clarification (3 July 2025) - Dated 8 May 2025. - P1 provided with Technical Note 10 – Landscape Plans (8 July 2025) - Dated 4 July 2025 – Attachment 1. - Please also note that in response to a request from the Panel, a P1 revision of the plan identifying the landscape architects has also been provided with this Technical Note. The content of the plan itself is unchanged.
43.		MPMS-OCR-DR-LA-10-0001-1 GENERAL ARRANGEMENT PLAN – ZONE L1	- Provided with Technical Note 5 – Plans Update and Clarification (3 July 2025) – Attachment 2. Dated 8 May 2025. - This plan has been provided to the Panel to assist their understanding of the project. The information in the plan is contained within the proposed Approved Plans or is not required for planning approval.
44.		MPMS-OCR-DR-LA-10-0002-2 GENERAL ARRANGEMENT PLAN – ZONE 2 L1	- Provided with Technical Note 5 – Plans Update and Clarification (3 July 2025) – Attachment 2. Dated 8 May 2025. - This plan has been provided to the Panel to assist their understanding of the project. The information in the plan is contained within the proposed Approved Plans or is not required for planning approval.
45.		MPMS-OCR-DR-LA-10-0003-3 GENERAL ARRANGEMENT PLAN – ZONE 3 L1	- Provided with Technical Note 5 – Plans Update and Clarification (3 July 2025) – Attachment 2. Dated 8 May 2025. - This plan has been provided to the Panel to assist their understanding of the project. The information in the plan is contained within the proposed Approved Plans or is not required for planning approval.
46.		MPMS-OCR-DR-LA-10-0004-4 GENERAL ARRANGEMENT PLAN – ZONE 4 L1	- Provided with Technical Note 5 – Plans Update and Clarification (3 July 2025) – Attachment 2. Dated 8 May 2025. - This plan has been provided to the Panel to assist their understanding of the project. The information in the plan is contained within the proposed Approved Plans or is not required for planning approval.
47.		MPMS-OCR-DR-LA-10-0005-5 GENERAL ARRANGEMENT PLAN – ZONE 5 L1	- Provided with Technical Note 5 – Plans Update and Clarification (3 July 2025) – Attachment 2. Dated 8 May 2025. - This plan has been provided to the Panel to assist their understanding of the project. The information in the plan is contained within the proposed Approved Plans or is not required for planning approval.
48.		MPMS-OCR-LA-10-1006-6 GENERAL ARRANGEMENT PLAN – ZONE 6 L1	- Provided with Technical Note 5 – Plans Update and Clarification (3 July 2025) – Attachment 2. Dated 8 May 2025. - This plan has been provided to the Panel to assist their understanding of the project. The information in the plan is contained within the proposed Approved Plans or is not required for planning approval.
49.		MPMS-OCR-DR-LA-10-1007-7 GENERAL ARRANGEMENT PLAN – ZONE 7 L1	Provided with Technical Note 5 – Plans Update and Clarification (3 July 2025) – Attachment 2. Dated 8 May 2025.

No.	Conditions Schedule 2 – Approved Plans	Version of Plan Provided to Commission	Difference / Status / Comment
			This plan has been provided to the Panel to assist their understanding of the project. The information in the plan is contained within the proposed Approved Plans or is not required for planning approval.
50.	MPMS-OCR-DR-LA-00-0090-0002 PLANTING SCHEDULE P1	MPMS-OCR-DR-LA-00-90-0002-PoSS PLANT SCHEDULE P1	- Provided with Technical Note 10 – Landscape Plans (8 July 2025) - Dated 4 July 2025 – Attachment 1. - Please also note that in response to a request from the Panel, a P1 revision of the plan identifying the landscape architects has also been provided with this Technical Note. The content of the plan itself is unchanged.
51.	MPMS-OCR-DR-LA-20-0001-A SURFACE FINISHES PLAN - ZONE A P1	MPMS-OCR-DR-LA-20-0001-A-PoSS SURFACE FINISHES PLAN – ZONE A P1	- Provided with Technical Note 10 – Landscape Plans (8 July 2025) - Dated 4 July 2025 – Attachment 1. - Please also note that in response to a request from the Panel, a P1 revision of the plan identifying the landscape architects has also been provided with this Technical Note. The content of the plan itself is unchanged.
52.	MPMS-OCR-DR-LA-20-0002-B SURFACE FINISHES PLAN - ZONE B P1	MPMS-OCR-DR-LA-20-0002-B-PoSS SURFACE FINISHES PLAN – ZONE B P1	Provided with Technical Note 10 – Landscape Plans (8 July 2025) - Dated 4 July 2025 – Attachment 1. Please also note that in response to a request from the Panel, a P1 revision of the plan identifying the landscape architects has also been provided with this Technical Note. The content of the plan itself is unchanged.
53.	MPMS-OCR-DR-LA-20-0003-C SURFACE FINISHES PLAN - ZONE C P1	MPMS-OCR-DR-LA-20-0003-C-PoSS SURFACE FINISHES PLAN – ZONE C P1	- Provided with Technical Note 10 – Landscape Plans (8 July 2025) - Dated 4 July 2025 – Attachment 1. - Please also note that in response to a request from the Panel, a P1 revision of the plan identifying the landscape architects has also been provided with this Technical Note. The content of the plan itself is unchanged.
54.	MPMS-OCR-DR-LA-20-0004-E SURFACE FINISHES PLAN - ZONE E P1	MPMS-OCR-DR-LA-20-0004-E-PoSS SURFACE FINISHES PLAN – ZONE E P1	- Provided with Technical Note 10 – Landscape Plans (8 July 2025) - Dated 4 July 2025 – Attachment 1. - Please also note that in response to a request from the Panel, a P1 revision of the plan identifying the landscape architects has also been provided with this Technical Note. The content of the plan itself is unchanged.
55.	MPMS-OCR-DR-LA-20-0005-G SURFACE FINISHES PLAN - ZONE G P1	MPMS-OCR-DR-LA-20-0005-G-PoSS SURFACE FINISHES PLAN – ZONE G P1	- Provided with Technical Note 10 – Landscape Plans (8 July 2025) - Dated 4 July 2025 – Attachment 1. - Please also note that in response to a request from the Panel, a P1 revision of the plan identifying the landscape architects has also been provided with this Technical Note. The content of the plan itself is unchanged.
56.	MPMS-OCR-DR-LA-20-0006-H SURFACE FINISHES PLAN - ZONE H P1	MPMS-OCR-DR-LA-20-0006-H-PoSS SURFACE FINISHES PLAN – ZONE H P1	- Provided with Technical Note 10 – Landscape Plans (8 July 2025) - Dated 4 July 2025 – Attachment 1. - Please also note that in response to a request from the Panel, a P1 revision of the plan identifying the landscape architects has also been provided with this Technical Note. The content of the plan itself is unchanged.
57.	MPMS-OCR-DR-LA-20-0007-J SURFACE FINISHES PLAN - ZONE J P1	MPMS-OCR-DR-LA-20-0007-J-PoSS SURFACE FINISHES PLAN – ZONE J P1	- Provided with Technical Note 10 – Landscape Plans (8 July 2025) - Dated 4 July 2025 – Attachment 1. - Please also note that in response to a request from the Panel, a P1 revision of the plan identifying the landscape architects has also been provided with this Technical Note. The content of the plan itself is unchanged.
58.	MPMS-OCR-DR-LA-20-0008-L SURFACE FINISHES PLAN - ZONE L	MPMS-OCR-DR-LA-0008-L-PoSS SURFACE FINISHES PLAN – ZONE L	Provided with Technical Note 10 – Landscape Plans (8 July 2025) - Dated 4 July 2025 – Attachment 1.

No.	Conditions Schedule 2 – Approved Plans	Version of Plan Provided to Commission	Difference / Status / Comment
	P1	P1	Please also note that in response to a request from the Panel, a P1 revision of the plan identifying the landscape architects has also been provided with this Technical Note. The content of the plan itself is unchanged.
59.	MPMS-OCR-DR-LA-20-0009-M SURFACE FINISHES PLAN - ZONE M P1	MPMS-OCR-DR-LA-20-0009-M-PoSS SURFACE FINISHES PLAN – ZONE M P1	- Provided with Technical Note 10 – Landscape Plans (8 July 2025) - Dated 4 July 2025 – Attachment 1. - Please also note that in response to a request from the Panel, a P1 revision of the plan identifying the landscape architects has also been provided with this Technical Note. The content of the plan itself is unchanged.
60.	MPMS-OCR-DR-LA-20-0010-R SURFACE FINISHES PLAN - ZONE R P1	MPMS-OCR-DR-LA-20-0010-R-PoSS SURFACE FINISHES PLAN – ZONE R P1	Provided with Technical Note 10 – Landscape Plans (8 July 2025) - Dated 4 July 2025 – Attachment 1. Please also note that in response to a request from the Panel, a P1 revision of the plan identifying the landscape architects has also been provided with this Technical Note. The content of the plan itself is unchanged.
61.	MPMS-OCR-DR-LA-20-0011-S SURFACE FINISHES PLAN - ZONE S P1	MPMS-OCR-DR-LA-20-0011-S-PoSS SURFACE FINISHES PLAN – ZONE S P1	Provided with Technical Note 10 – Landscape Plans (8 July 2025) - Dated 4 July 2025 – Attachment 1. Please also note that in response to a request from the Panel, a P1 revision of the plan identifying the landscape architects has also been provided with this Technical Note. The content of the plan itself is unchanged.
62.	MPMS-OCR-DR-LA-20-0012-T SURFACE FINISHES PLAN - ZONE T P1	MPMS-OCR-DR-LA-20-0012-T-PoSS SURFACE FINISHES PLAN – ZONE T P1	Provided with Technical Note 10 – Landscape Plans (8 July 2025) - Dated 4 July 2025 – Attachment 1. Please also note that in response to a request from the Panel, a P1 revision of the plan identifying the landscape architects has also been provided with this Technical Note. The content of the plan itself is unchanged.
63.	MPMS-OCR-DR-LA-20-0013-U SURFACE FINISHES PLAN - ZONE U P1	MPMS-OCR-DR-LA-20-0013-U-PoSS SURFACE FINISHES PLAN – ZONE U P1	Provided with Technical Note 10 – Landscape Plans (8 July 2025) - Dated 4 July 2025 – Attachment 1. Please also note that in response to a request from the Panel, a P1 revision of the plan identifying the landscape architects has also been provided with this Technical Note. The content of the plan itself is unchanged.
64.	MPMS-OCR-DR-LA-20-0014-V SURFACE FINISHES PLAN - ZONE V P1	MPMS-OCR-DR-LA-20-0014-V-PoSS SURFACE FINISHES PLAN – ZONE V P1	Provided with Technical Note 10 – Landscape Plans (8 July 2025) - Dated 4 July 2025 – Attachment 1. Please also note that in response to a request from the Panel, a P1 revision of the plan identifying the landscape architects has also been provided with this Technical Note. The content of the plan itself is unchanged.
65.	MPMS-OCR-DR-LA-20-0015-W SURFACE FINISHES PLAN - ZONE W P1	MPMS-OCR-DR-LA-20-0015-W-PoSS SURFACE FINISHES PLAN – ZONE W P1	- Provided with Technical Note 10 – Landscape Plans (8 July 2025) - Dated 4 July 2025 – Attachment 1. - Please also note that in response to a request from the Panel, a P1 revision of the plan identifying the landscape architects has also been provided with this Technical Note. The content of the plan itself is unchanged.
66.		MPMS-OCR-DR-LA-20-0016-X-PoSS SURFACE FINISHES PLAN – ZONE X P1	- Mistakenly omitted from Schedule 2 of Permit Conditions. Schedule 2 in the final version of the proposed Order will be updated to contain ZONE X Plans. - Provided with Technical Note 10 – Landscape Plans (8 July 2025) - Dated 4 July 2025 – Attachment 1. - Please also note that in response to a request from the Panel, a P1 revision of the plan identifying the landscape architects has also been provided with this Technical Note. The content of the plan itself is unchanged.

No.	Conditions Schedule 2 – Approved Plans	Version of Plan Provided to Commission	Difference / Status / Comment
67.	MPMS-OCR-DR-LA-20-0018-Z SURFACE FINISHES PLAN - ZONE Z P1	MPMS-OCR-DR-LA-20-0018-Z-PoS SURFACE FINISHES PLAN – ZONE Z P1	- Provided with Technical Note 10 – Landscape Plans (8 July 2025) - Dated 4 July 2025 – Attachment 1. - Please also note that in response to a request from the Panel, a P1 revision of the plan identifying the landscape architects has also been provided with this Technical Note. The content of the plan itself is unchanged.
68.		S.P.24.0237-00-CIV-SKT-021 EXCAVATION LEVELS	- Provided with Technical Note 5 – Plans Update and Clarification (3 July 2025) – Attachment 2. Dated 23 May 2025 - This plan has been provided to the Panel to assist their understanding of the project. The information in the plan is contained within the proposed Approved Plans or is not required for planning approval.
69.		S.P.24.0237-00-CIV-SKT-022 ENGINEERED FIL AND PAVEMENT MATERIALS	- Provided with Technical Note 5 – Plans Update and Clarification (3 July 2025) – Attachment 2. Dated 23 May 2025 - This plan has been provided to the Panel to assist their understanding of the project. The information in the plan is contained within the proposed Approved Plans or is not required for planning approval.
70.		ASK25.1 LEVEL 1 GOODS SHED – GAME DAY	Provided with Technical Note 5 – Plans Update and Clarification (3 July 2025) – Attachment 2. This plan has been provided to the Panel to assist their understanding of the project. The information in the plan is contained within the proposed Approved Plans or is not required for planning approval.
71.		ASK251.2 LEVEL 1 GOODS SHED – EVERY DAY	- Provided with Technical Note 5 – Plans Update and Clarification (3 July 2025) – Attachment 2. - This plan has been provided to the Panel to assist their understanding of the project. The information in the plan is contained within the proposed Approved Plans or is not required for planning approval.
72.		ASK251.3 LEVEL 1 GOODS SHED - COCKTAIL	- Provided with Technical Note 5 – Plans Update and Clarification (3 July 2025) – Attachment 2. - This plan has been provided to the Panel to assist their understanding of the project. The information in the plan is contained within the proposed Approved Plans or is not required for planning approval.

MACQUARIE POINT MULTIPURPOSE STADIUM

41 Evans St, Hobart TAS 7000
322070.00

DRAWING LIST

SHEET NUMBER	SHEET NAME	Current Revision
MPMS-CXC-DR-01-A00-0000	COVER SHEET - DRAWING INDEX	P4
MPMS-CXC-DR-01-A11-1000	SITE PLAN EXISTING CONDITIONS	P2
MPMS-CXC-DR-01-A11-2000	SITE PLAN PROPOSED	P2
MPMS-CXC-DR-01-A11-3000	GROUND PLANE - EXTERNAL CONCOURSE PLAN	P2
MPMS-CXC-DR-01-A12-0000	NORTHERN CAR PARK	P3
MPMS-CXC-DR-01-A15-1000	EXISTING CONDITIONS AND DEMOLITION PLAN - LEVEL GROUND	P2
MPMS-CXC-DR-01-A18-0000	GROUND PLANE - EXTERNAL CONCOURSE PLAN MODAL SPLIT AFL	P1
MPMS-CXC-DR-01-A18-0001	GROUND PLANE - EXTERNAL CONCOURSE PLAN MODAL SPLIT CONCERT	P1
MPMS-CXC-DR-01-A20-0010	GENERAL ARRANGEMENT - LEVEL 0 FIELD LEVEL PLAN	P3
MPMS-CXC-DR-01-A20-0020	GENERAL ARRANGEMENT - LEVEL 1 CONCOURSE PLAN	P2
MPMS-CXC-DR-01-A20-0021	GENERAL ARRANGEMENT - LEVEL 1M PLAN	P2
MPMS-CXC-DR-01-A20-0030	GENERAL ARRANGEMENT - LEVEL 2 STADIUM CLUB PLAN	P2
MPMS-CXC-DR-01-A20-0040	GENERAL ARRANGEMENT - LEVEL 3 MEDIA PLAN	P2
MPMS-CXC-DR-01-A20-0050	GENERAL ARRANGEMENT - LEVEL 4 GANTRY LEVEL	P3
MPMS-CXC-DR-01-A20-0060	GENERAL ARRANGEMENT - ROOF PLAN	P3
MPMS-CXC-DR-01-A30-2000-1	BUILDING ELEVATIONS - EAST AND WEST	P3
MPMS-CXC-DR-01-A30-2000-2	BUILDING ELEVATIONS - NORTH AND SOUTH	P4
MPMS-CXC-DR-01-A30-2000-3	FAÇADE PART ELEVATION	P4
MPMS-CXC-DR-01-A30-2000-4	FAÇADE PART ELEVATION	P3
MPMS-CXC-DR-01-A30-2000-5	FAÇADE PART ELEVATION	P3
MPMS-CXC-DR-01-A30-2000-6	FAÇADE PART ELEVATION	P3
MPMS-CXC-DR-01-A30-2000-7	EXTERNAL MATERIALS SCHEDULE	P3
MPMS-CXC-DR-01-A30-2000-8	EXTERNAL MATERIALS SCHEDULE	P3
MPMS-CXC-DR-01-A40-0000-0	SITE SECTIONS	P2
MPMS-CXC-DR-01-A40-0010-0	BUILDING SECTIONS - EAST	P2
MPMS-CXC-DR-01-A40-0011-0	BUILDING SECTIONS - NORTH	P2
MPMS-CXC-DR-01-A40-0012-0	BUILDING SECTIONS - SOUTH	P2
MPMS-CXC-DR-01-A40-0013-0	BUILDING SECTIONS - WEST	P2
MPMS-CXC-DR-01-A80-0000	SOLAR STUDIES	P2
MPMS-OCR-DR-LA-00-0001	LEGEND	P1
MPMS-OCR-DR-LA-00-0010-1	SECURITY INFRASTRUCTURE	P1
MPMS-OCR-DR-LA-00-0012-1	PRECINCT SHEET LAYOUT PLAN 1-100	P1
MPMS-OCR-DR-LA-00-0080-0002	PLANTING SCHEDULE	P1
MPMS-OCR-DR-LA-20-0001-A	SURFACE FINISHES PLAN - ZONE A	P1
MPMS-OCR-DR-LA-20-0002-B	SURFACE FINISHES PLAN - ZONE B	P1
MPMS-OCR-DR-LA-20-0003-C	SURFACE FINISHES PLAN - ZONE C	P1
MPMS-OCR-DR-LA-20-0004-E	SURFACE FINISHES PLAN - ZONE E	P1
MPMS-OCR-DR-LA-20-0005-G	SURFACE FINISHES PLAN - ZONE G	P1
MPMS-OCR-DR-LA-20-0006-H	SURFACE FINISHES PLAN - ZONE H	P1
MPMS-OCR-DR-LA-20-0007-J	SURFACE FINISHES PLAN - ZONE J	P1
MPMS-OCR-DR-LA-20-0008-L	SURFACE FINISHES PLAN - ZONE L	P1
MPMS-OCR-DR-LA-20-0009-M	SURFACE FINISHES PLAN - ZONE M	P1
MPMS-OCR-DR-LA-20-0010-R	SURFACE FINISHES PLAN - ZONE R	P1
MPMS-OCR-DR-LA-20-0011-S	SURFACE FINISHES PLAN - ZONE S	P1
MPMS-OCR-DR-LA-20-0012-T	SURFACE FINISHES PLAN - ZONE T	P1
MPMS-OCR-DR-LA-20-0013-U	SURFACE FINISHES PLAN - ZONE U	P1
MPMS-OCR-DR-LA-20-0014-V	SURFACE FINISHES PLAN - ZONE V	P1
MPMS-OCR-DR-LA-20-0015-W	SURFACE FINISHES PLAN - ZONE W	P1
MPMS-OCR-DR-LA-20-0016-X	SURFACE FINISHES PLAN - ZONE X	P1
MPMS-OCR-DR-LA-20-0018-Z	SURFACE FINISHES PLAN - ZONE Z	P1



© COPYRIGHT COX ARCHITECTURE PTY LTD ACN 802 035 891

ANY FORM OF REPRODUCTION OF THIS DRAWING IN FULL OR IN PART WITHOUT THE WRITTEN PERMISSION OF COX ARCHITECTURE PTY LTD CONSTITUTES AN INFRINGEMENT OF COPYRIGHT

Rev	Description	By	Date
P1	ISSUED FOR PROJECT OF STATE SIGNIFICANCE		18.08.2024
P2	ISSUED FOR PROJECT OF STATE SIGNIFICANCE		31.01.2025
P3	ISSUED FOR PROJECT OF STATE SIGNIFICANCE		14.02.2025
P4	ISSUED FOR PROJECT OF STATE SIGNIFICANCE		07.07.2025

COX

CUMULUS

Cox Architecture
Level 2, 167 Flinders Lane
Melbourne VIC 3000
Australia
T + 61 3 9650 3288
coxarchitecture.com.au

Cumulus Studio
Level 2, 147 Macquarie Street
Hobart TAS 7000
Australia
T + 61 3 6231 4841
www.cumulus.studio

Scale

Zone

Client

Macquarie Point Development Corporation

Project No.

322070.00

Project

MACQUARIE POINT MULTIPURPOSE STADIUM

41 Evans St, Hobart TAS 7000

Acknowledgement

The Stadium Team acknowledge the traditional owners of this land, the *Murrujina* people, and pay respect to those that have passed before us. We acknowledge today's Tasmanian Aboriginal people, the *Pakana*, their Elders, and their enduring custodianship of Uluru/Kata Tjuta.

Drawing Title

COVER SHEET - DRAWING INDEX

Document Control Status:


PoSS

Co-ordinated: MM Drawn: OA

Project Architect: MM Scale: @ A0

Project Director: AR/SB Revision Date: 07.07.2025

Drawing Number: MPMS-CXC-DR-01-A00-0000 Revision: P4

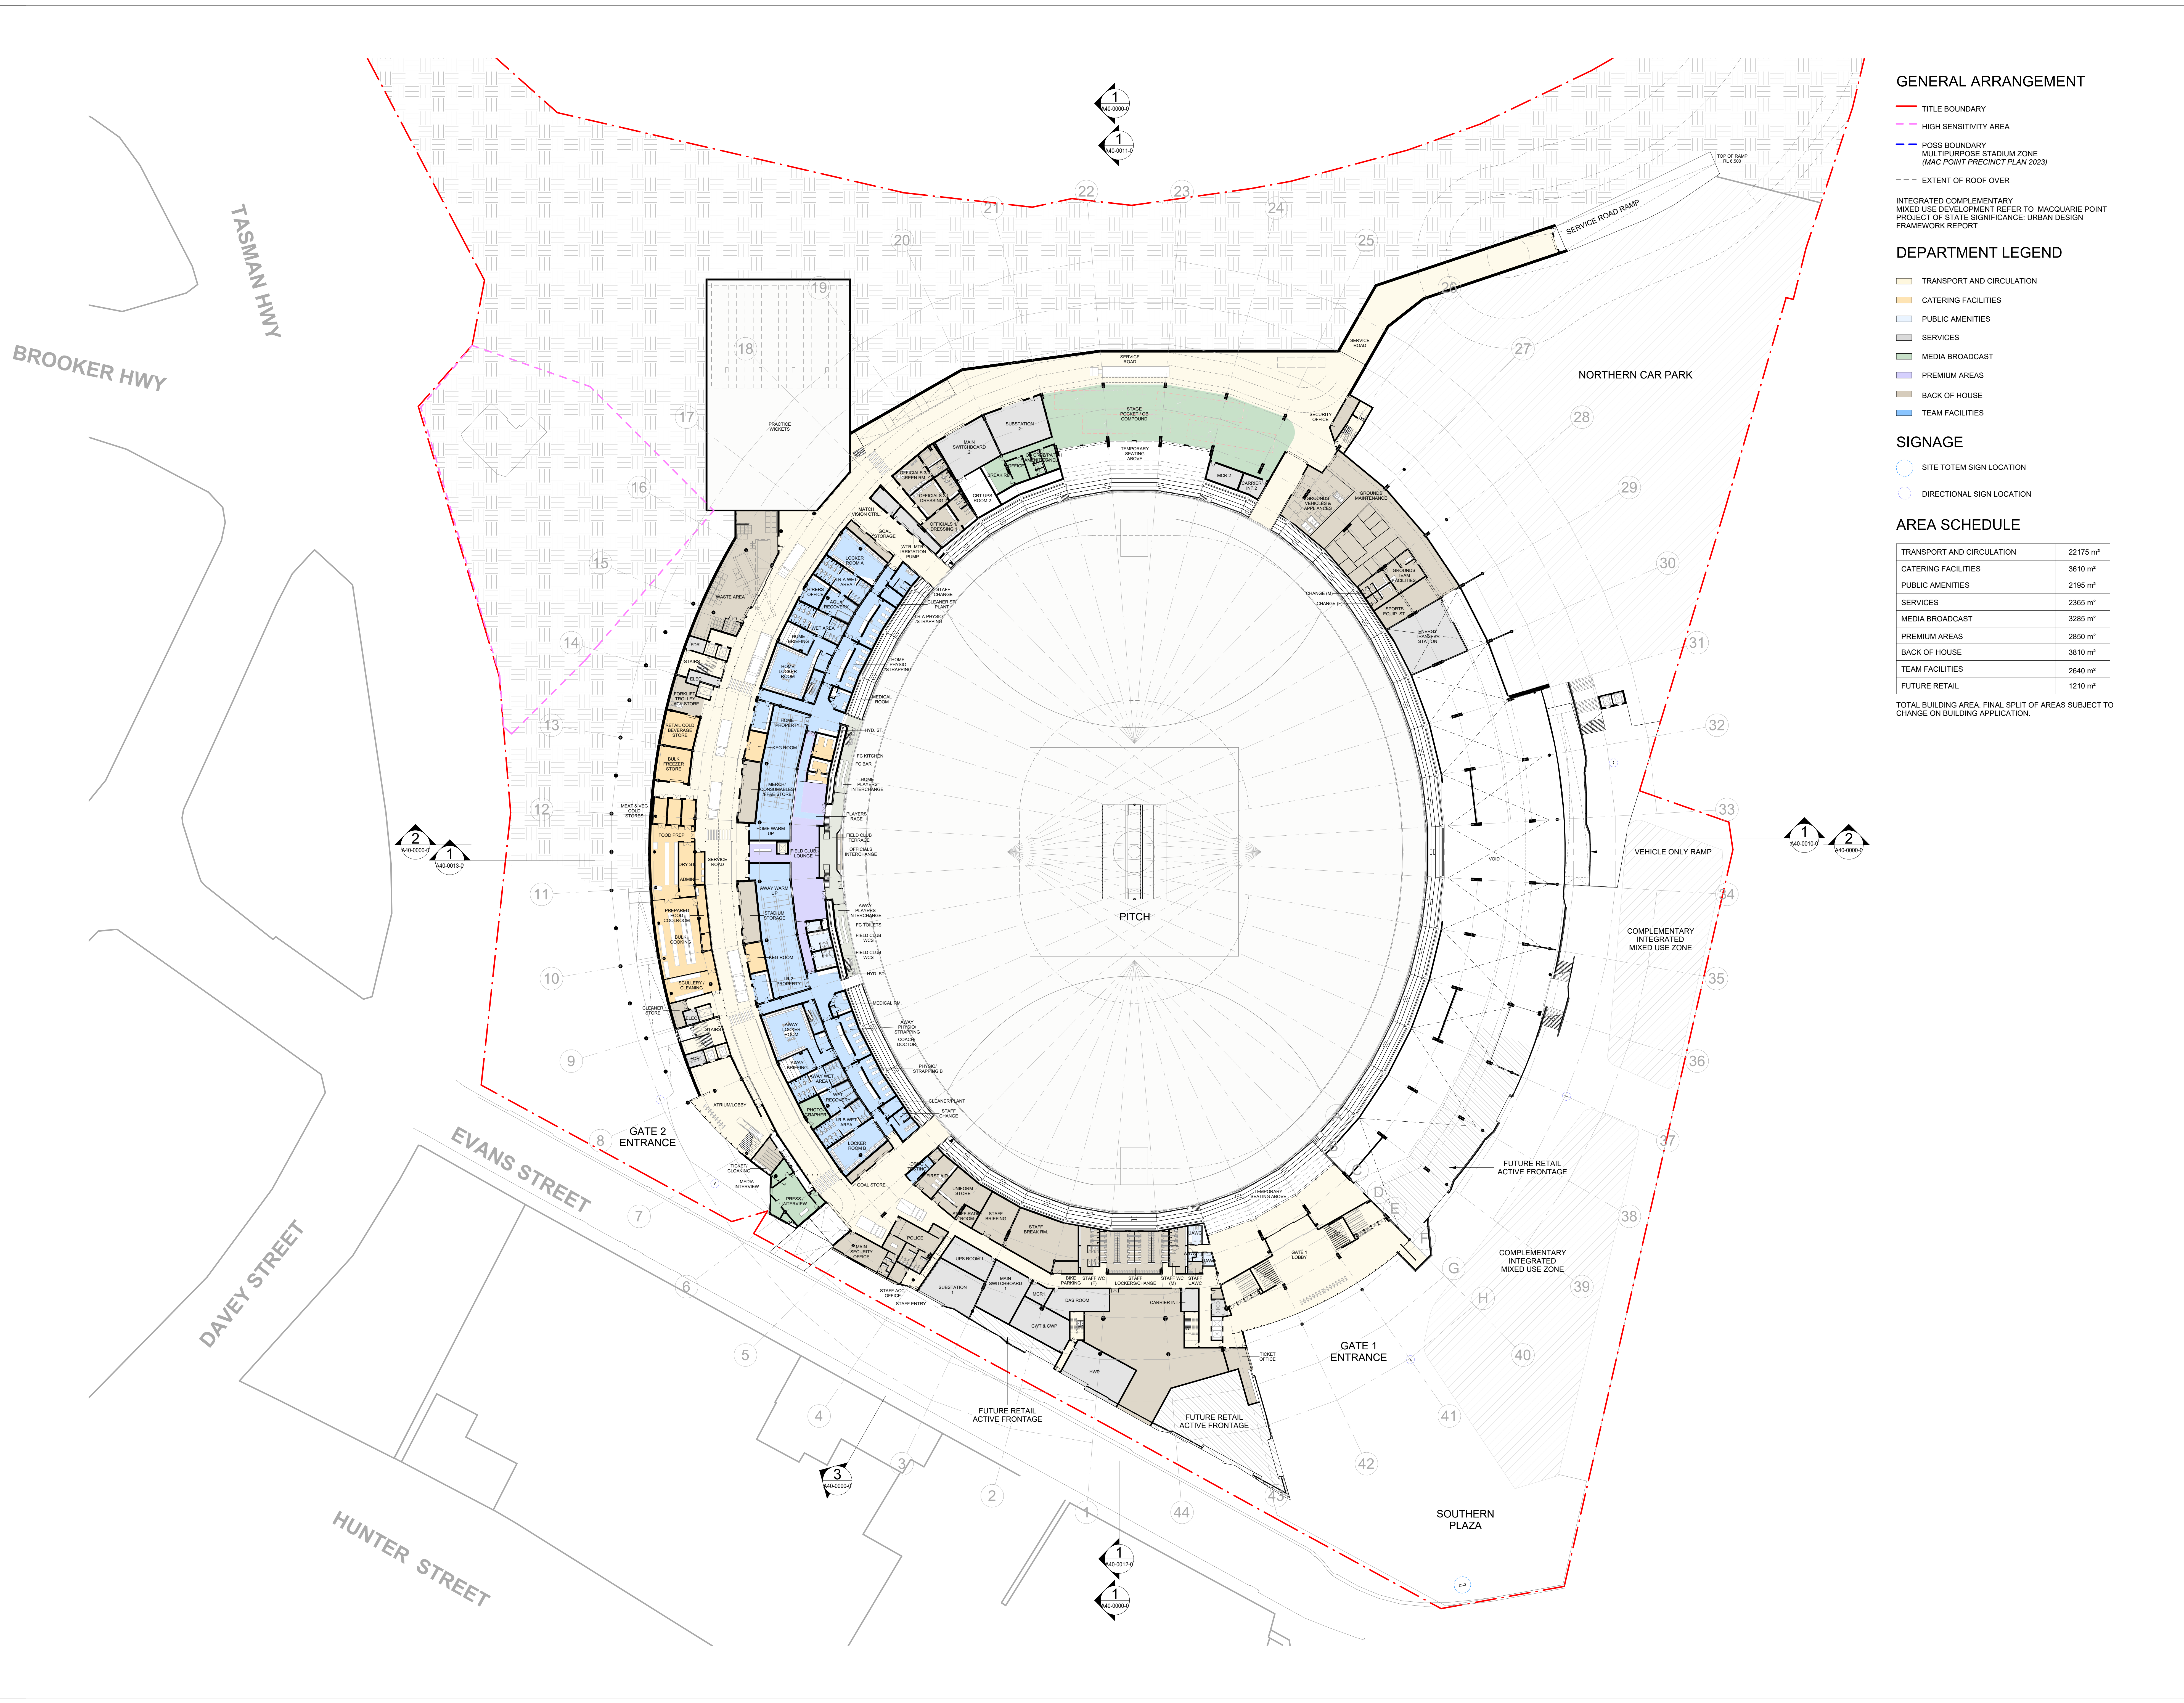

GENERAL ARRANGEMENT

- TITLE BOUNDARY
- HIGH SENSITIVITY AREA
- POSS BOUNDARY
- MULTIPURPOSE STADIUM ZONE (MAC POINT PRECINCT PLAN 2023)
- EXTENT OF ROOF OVER

INTEGRATED COMPLEMENTARY MIXED USE DEVELOPMENT REFER TO MACQUARIE POINT PROJECT OF STATE SIGNIFICANCE: URBAN DESIGN FRAMEWORK REPORT

DEPARTMENT LEGEND

- TRANSPORT AND CIRCULATION
- CATERING FACILITIES
- PUBLIC AMENITIES
- SERVICES
- MEDIA BROADCAST
- PREMIUM AREAS
- BACK OF HOUSE
- TEAM FACILITIES

SIGNAGE

- SITE TOTEM SIGN LOCATION
- DIRECTIONAL SIGN LOCATION

AREA SCHEDULE

TRANSPORT AND CIRCULATION	22175 m²
CATERING FACILITIES	3610 m²
PUBLIC AMENITIES	2195 m²
SERVICES	2365 m²
MEDIA BROADCAST	3285 m²
PREMIUM AREAS	2850 m²
BACK OF HOUSE	3810 m²
TEAM FACILITIES	2640 m²
FUTURE RETAIL	1210 m²

TOTAL BUILDING AREA, FINAL SPLIT OF AREAS SUBJECT TO CHANGE ON BUILDING APPLICATION.


Rev	Description	By	Date
P1	ISSUED FOR PROJECT OF STATE SIGNIFICANCE		18.08.2024
P2	ISSUED FOR PROJECT OF STATE SIGNIFICANCE		31.01.2025
P3	ISSUED FOR PROJECT OF STATE SIGNIFICANCE		07.07.2025

COX

CUMULUS

Cox Architecture
Level 2, 107 Flinders Lane
Melbourne VIC 3000
Australia
T + 61 3 9650 3288
coxarchitecture.com.au

Cumulus Studio
Level 2, 147 Macquarie Street
Hobart TAS 7000
Australia
T + 61 3 6231 4841
www.cumulusstudio

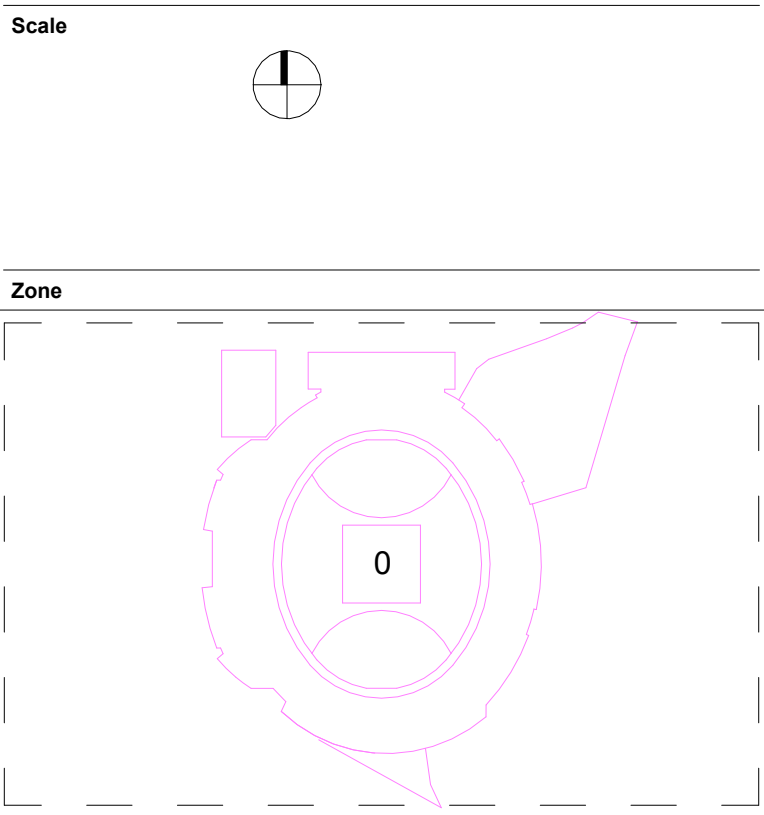

Client	Macquarie Point Development Corporation
Project No.	322070.00
Project	MACQUARIE POINT MULTIPURPOSE STADIUM 41 Evans St, Hobart TAS 7000
Acknowledgement	The Stadium Team acknowledge the traditional owners of this land, the Maori people, and pay respect to those that have passed before us. We acknowledge today's Tasmanian Aboriginal people, the Palawa, their Elders, and their enduring custodianship of Uluru/Kata Tjuta.
Drawing Title	GENERAL ARRANGEMENT - LEVEL 0 FIELD LEVEL PLAN
Document Control Status:	PoSS
Co-ordinated:	MM
Drawn:	GA
Project Architect:	MM
Scale:	1:500 @ A0
Project Director:	AR/SH
Revision Date:	07.07.2025
Drawing Number:	MPMS-CXC-DR-01-A20-0010
Revision:	P3