



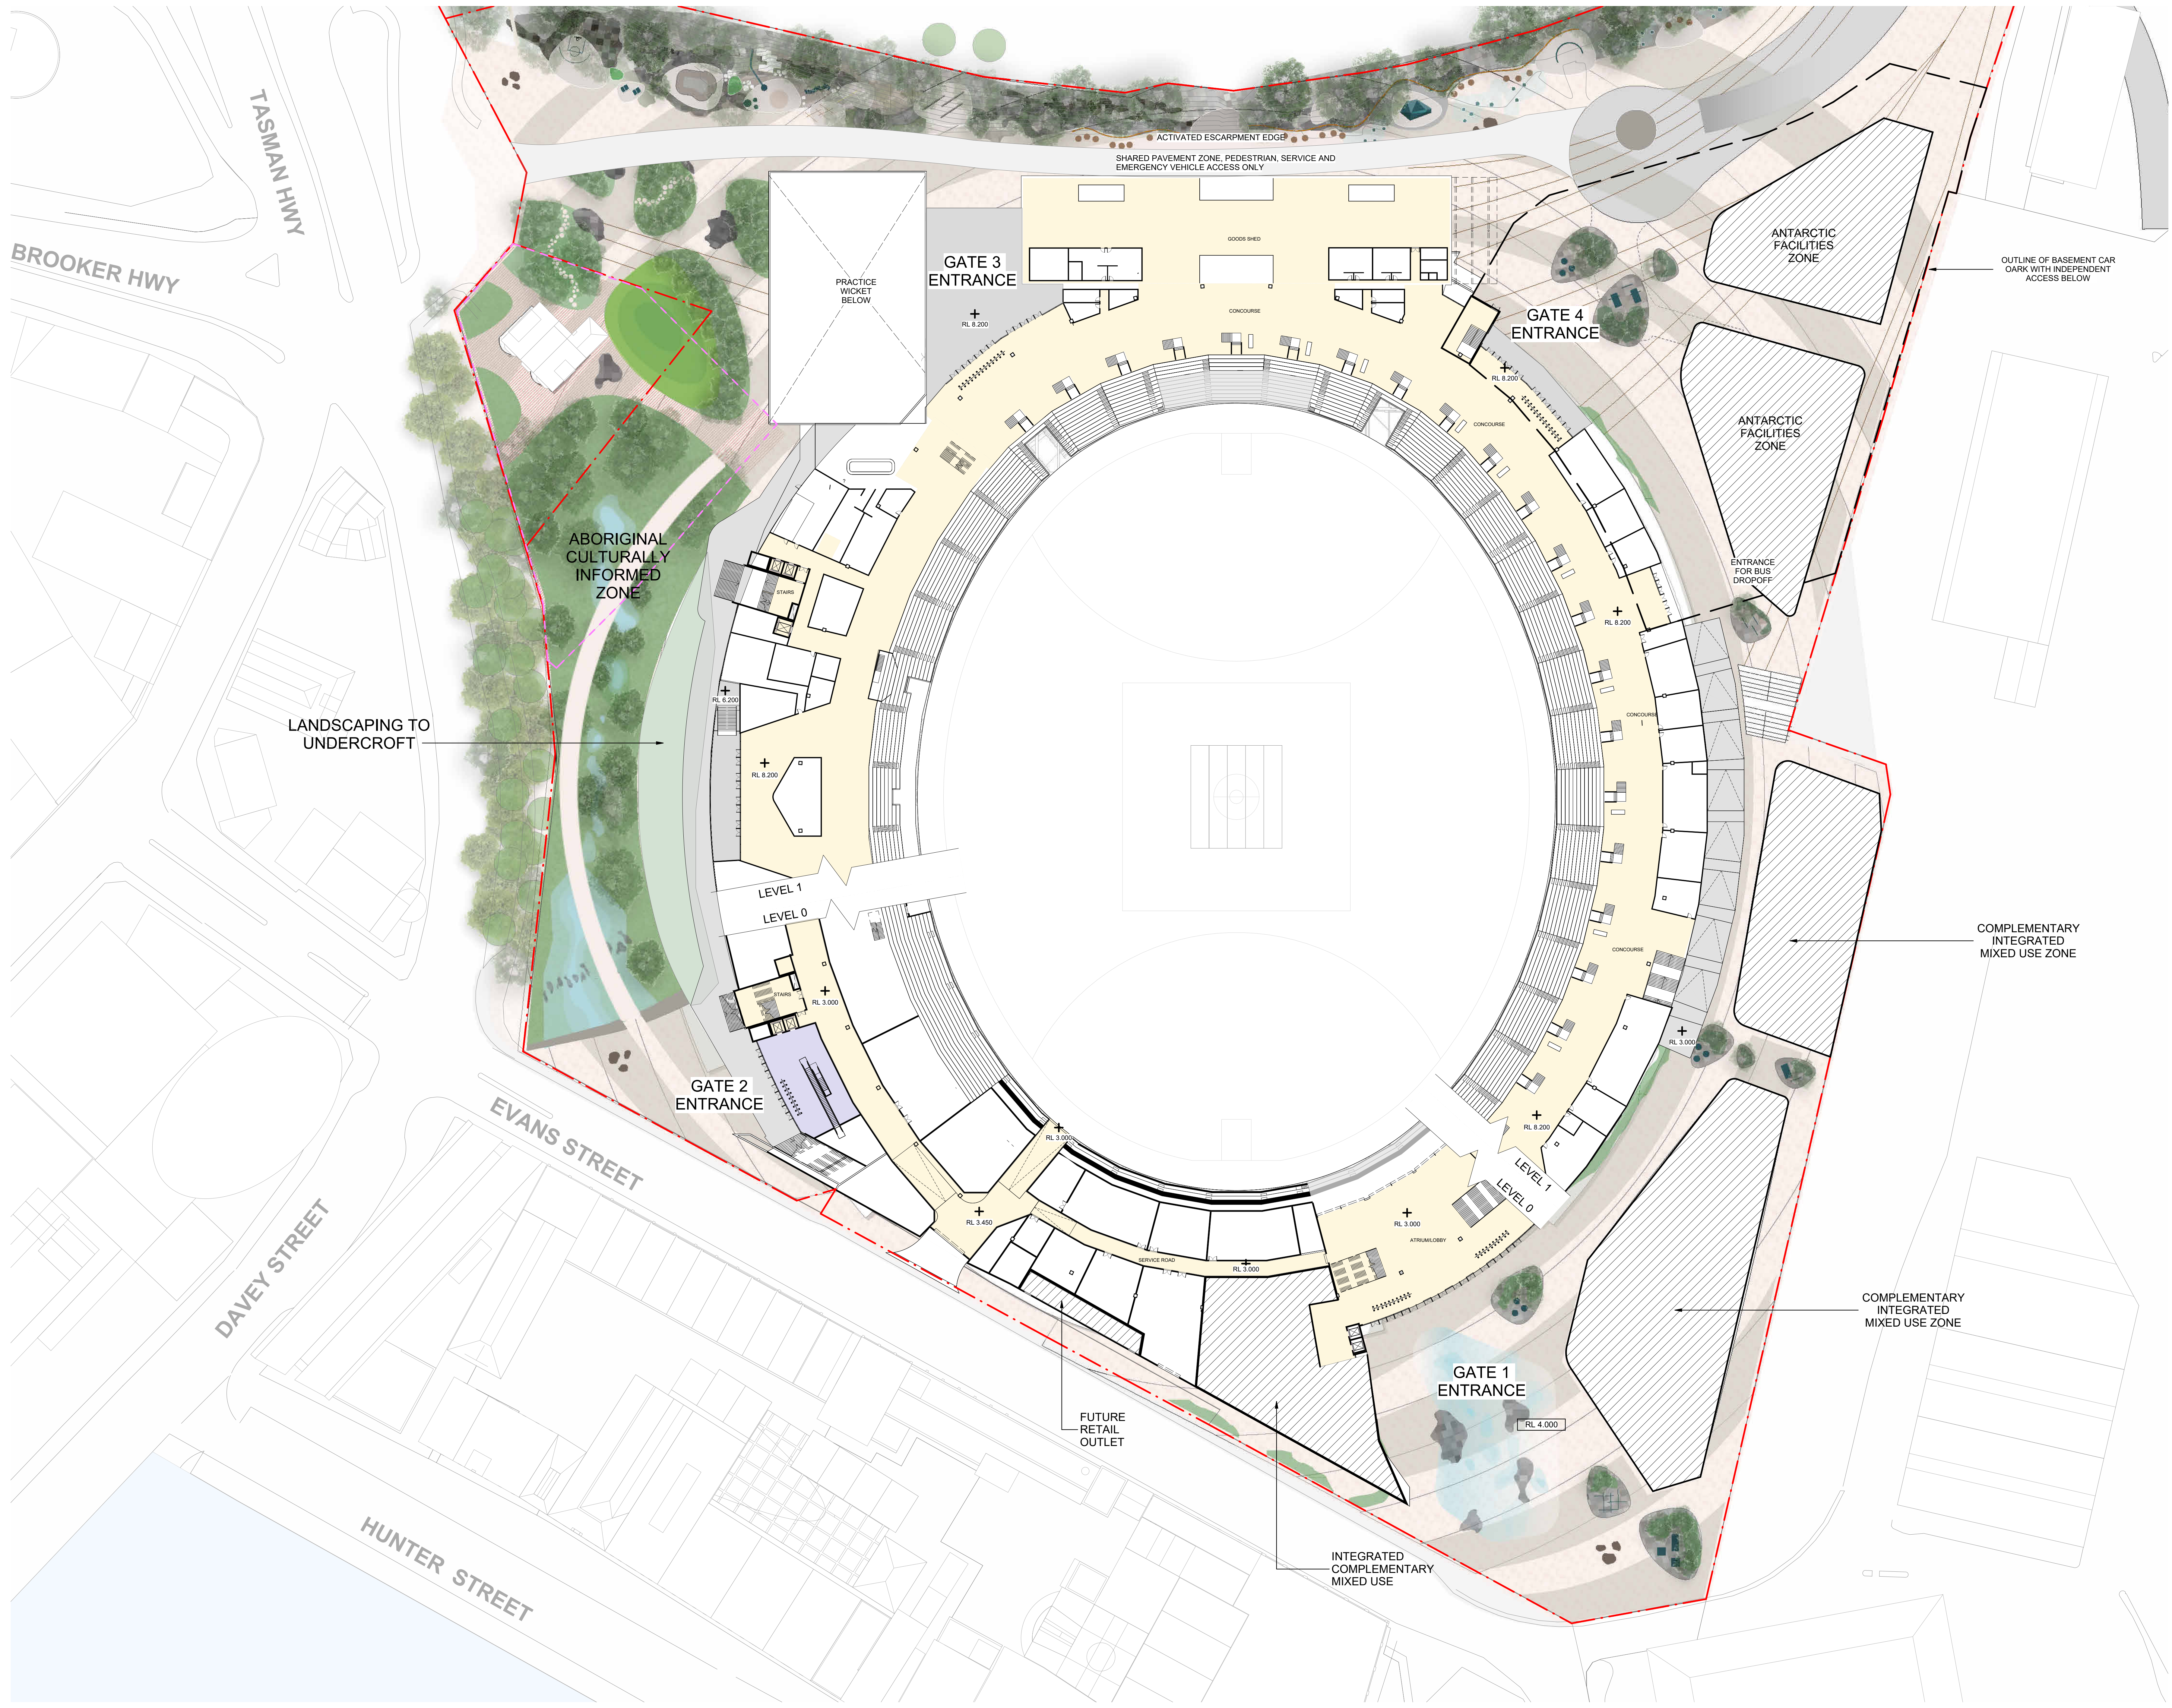

- GENERAL ARRANGEMENT**
- TITLE BOUNDARY
 - HIGH SENSITIVITY AREA
 - POSS BOUNDARY
 - MULTIPURPOSE STADIUM ZONE
 - EXTENT OF ROOF OVER

- DEPARTMENT LEGEND**
- CIRCULATION AREAS
 - PREMIUM AREAS

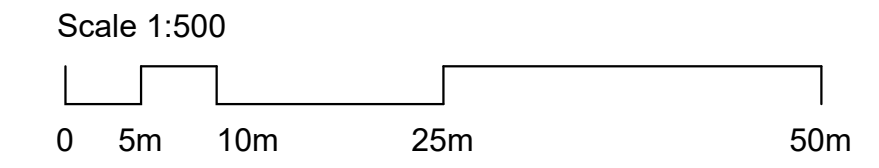

COX

CUMULUS

Cox Architecture
Level 2, 101 Flanders Lane
Melbourne VIC 3000
Australia
T + 61 3 9600 3286
coxarchitecture.com.au

Cumulus Studio
Level 2, 147 Macquarie Street
Hobart TAS 7000
Australia
T + 61 3 9231 4841
www.cumulus.studio

© COPYRIGHT COX ARCHITECTURE PTY LTD ACD 925 516 981

NO FORM OF REPRODUCTION OF THIS DRAWING IN FULL OR IN PART WITHOUT THE WRITTEN PERMISSION OF COX ARCHITECTURE PTY LTD CONSTITUTES AN INFRINGEMENT OF COPYRIGHT

Rev	Description	By	Date
01	ISSUED FOR PROJECT OF STATE SIGNIFICANCE		18.08.24

Client: MACQUARIE POINT DEVELOPMENT CORPORATION

Project No. 322070.00

Document Control Status:

ISSUED FOR PLANNING APPROVAL

Project: MACQUARIE POINT MULTIPURPOSE STADIUM

41 Evans St, Hobart TAS 7000

Acknowledgement

The Stadium Team acknowledge the traditional owners of this land, the Kluwintja people, and pay respect to those that have passed before us. We acknowledge today's 'Terra Nullius' Aboriginal people, the Palawa, their Elders, and their enduring custodianship of Lulworth's landmarks.

Drawing Title: GROUND PLANE - EXTERNAL CONCOURSE PLAN

Co-ordinated: PPM/AM

Project Architect: MM

Project Director: AR/SH

Drawing Number: MPS-COX-DR-01-A20-0000

Scale: 1:500

Date: 18/08/2024

Revision:

P1