

GENERAL NOTES



- LEVEL — RELATIVE LEVEL
RL 0.000
T.O.R — TOP OF ROOF LEVEL
RL 0.000
T.O.P — TOP OF PARAPET LEVEL
RL 0.000
LEVEL — FINISHED FLOOR LEVEL
RL 0.000

EXTERNAL MATERIALS

- FT01 3m HIGH GLAZED BALUSTRADE WITH FEATURE STANCHIONS @ VARIABLE CENTRES - 450-1200
FT01 BATTEN SCREEN FIXED TO METAL CLADDING WITH GLAZED OPENINGS
FT02 STRUCTURAL GLAZED CURTAIN WALL WITH EXTERNALLY FIXED BATTENS
FT03 WEATHERED STEEL CASSETTES. METAL DECK ROOF BEHIND PARAPET
FT04 GLAZING FIXED TO GLULAM FACADE STRUCTURE WITH GLAZING ADAPTERS
FT05 OPERABLE GLAZED ENTRY OPENINGS
FT06 EXPOSED AGGREGATE CONCRETE / GABION / MASONRY WALL. FEATURING ALLOWANCE FOR SHOP FRONT GLAZING TO TENANCY SPACES
FT07 CLERESTORY INFILL - 50% LOURVE 50% POLYCARB
RT01 STEEL AND GLULAM HYBRIC ROOF STRUCTURE WITH ETFE PILLOWS AND INTEGRATED GUTTERS
RT02 METAL DECK ROOF WITH INTEGRATED GUTTER AND METAL SOFFIT TO MATCH

ELEVATIONS EXCLUDE FEATURES THAT WILL BE REQUIRED FOR BUILDING SERVICES OPERATIONS, AND COMPLIANCE WITH NCC SECTION J. THESE WILL BE IDENTIFIED THROUGH FURTHER DESIGN DEVELOPMENT AND COORDINATION.

- ALLOWANCE TO BE MADE FOR THE ADDITION OF THE FOLLOWING FIXTURES:
- AREAS OF VENTILATED FACADE (LOUVRES AND VENTS)
 - WINDOWS
 - SIGNAGE AND FEATURE LIGHTING

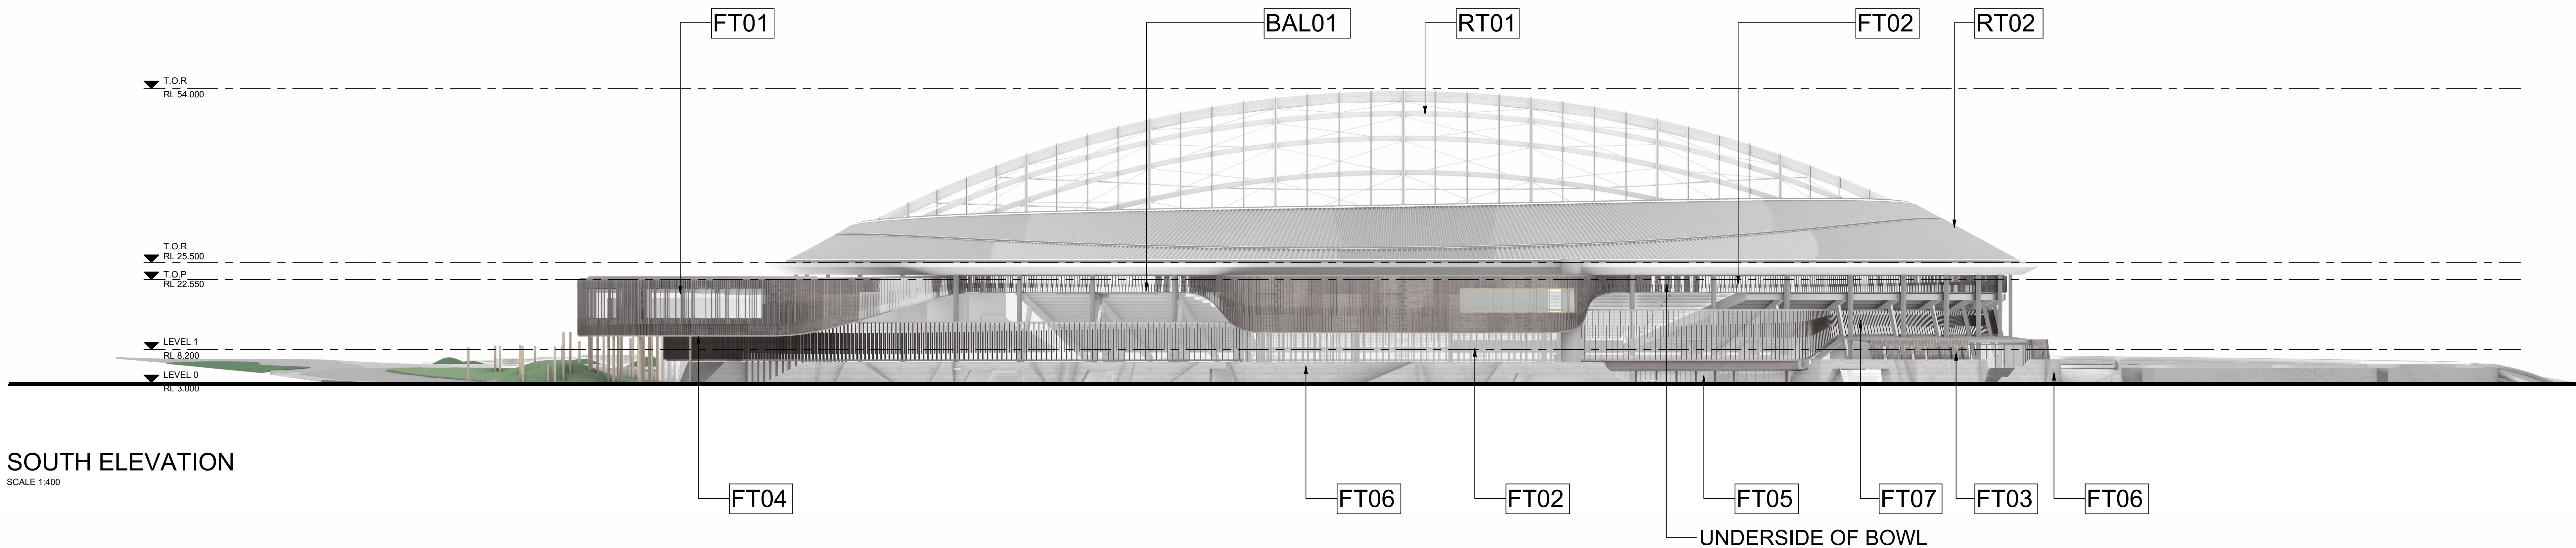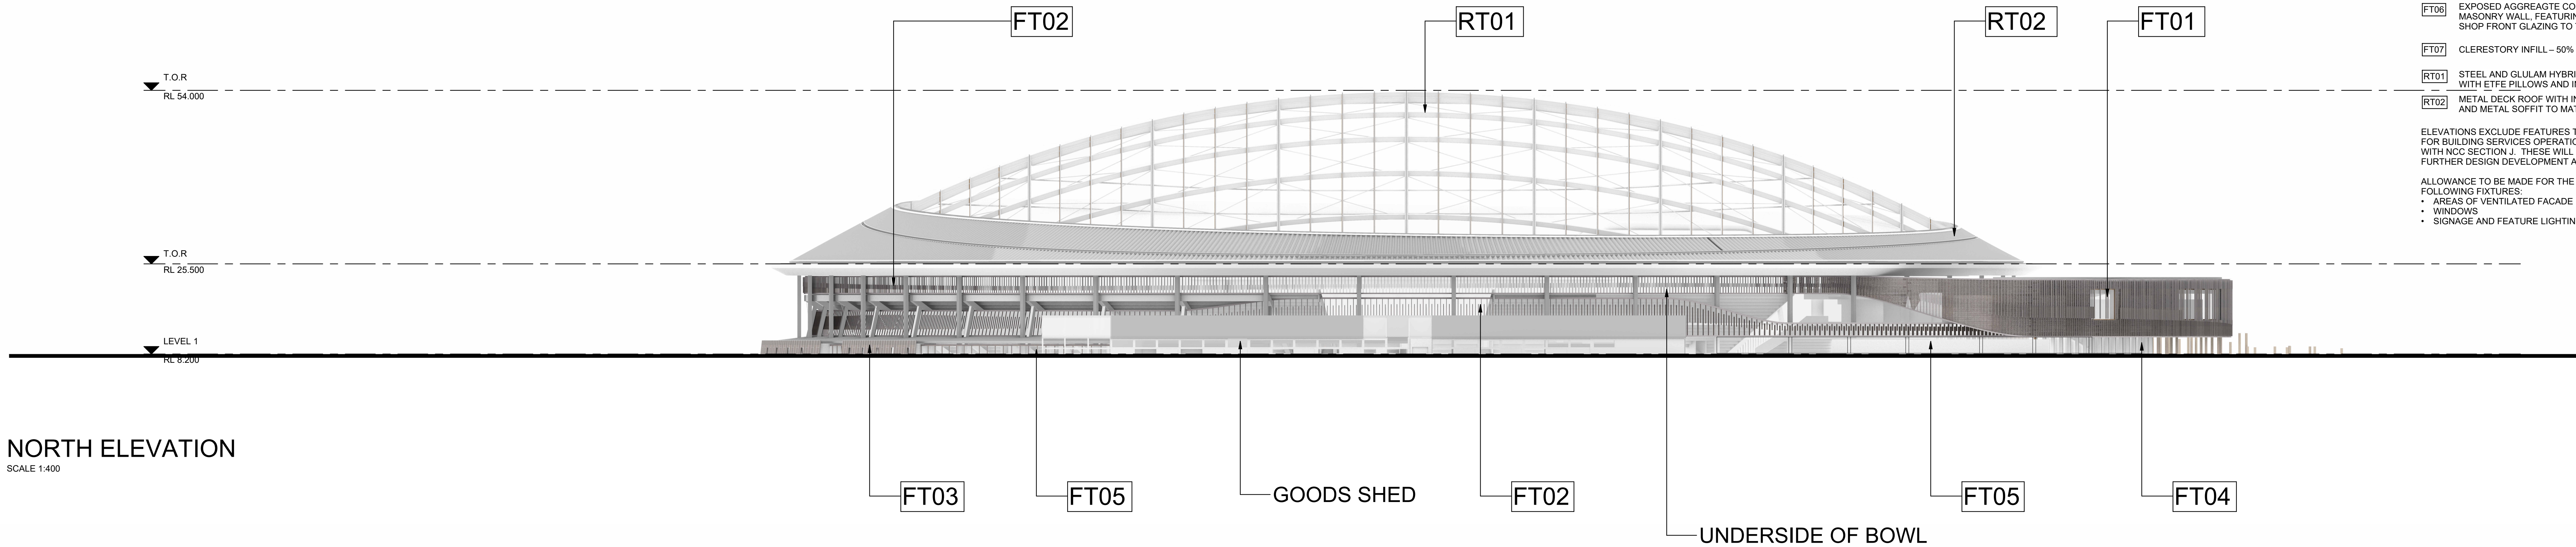

Rev	Description	By	Date
01	ISSUED FOR PROJECT OF STATE SIGNIFICANCE		18.08.24

Client	MACQUARIE POINT DEVELOPMENT CORPORATION
Project No.	322070.00
Document Control Status:	ISSUED FOR PLANNING APPROVAL

Project	MACQUARIE POINT MULTIPURPOSE STADIUM 41 Evans St, Hobart TAS 7000
Acknowledgement	The Stadium Team acknowledge the traditional owners of this land, the Huonvina people, and pay respect to those that have passed before us. We acknowledge today's 'Tarnantek' Aboriginal people, the Palawa, their Elders, and their enduring custodianship of Lutrwenka'saarnanta.
Drawing Title:	BUILDING ELEVATIONS - NORTH AND SOUTH

Co-ordinated:	PPMM	Drawn:	PPJUSUP
Project Architect:	MM	Scale:	1 : 400 @ A0
Project Director:	ARSH	Date:	18/08/2024
Drawing Number:	MPS-COX-DR-01-A30-0010	Revision:	P1